
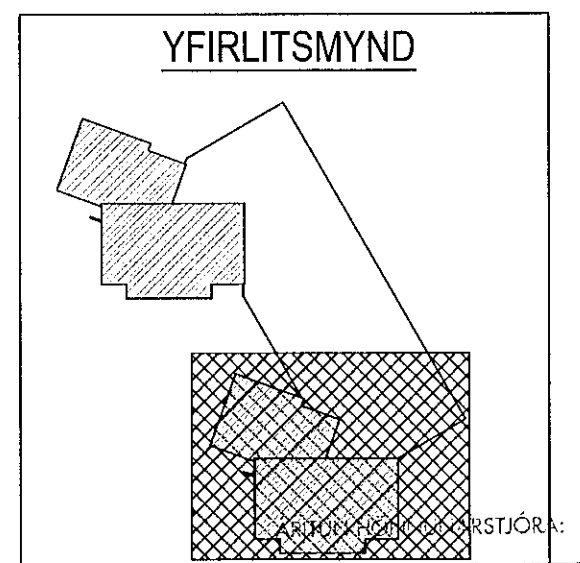



SAMEIGINLEGT
LEIKSVÆÐI

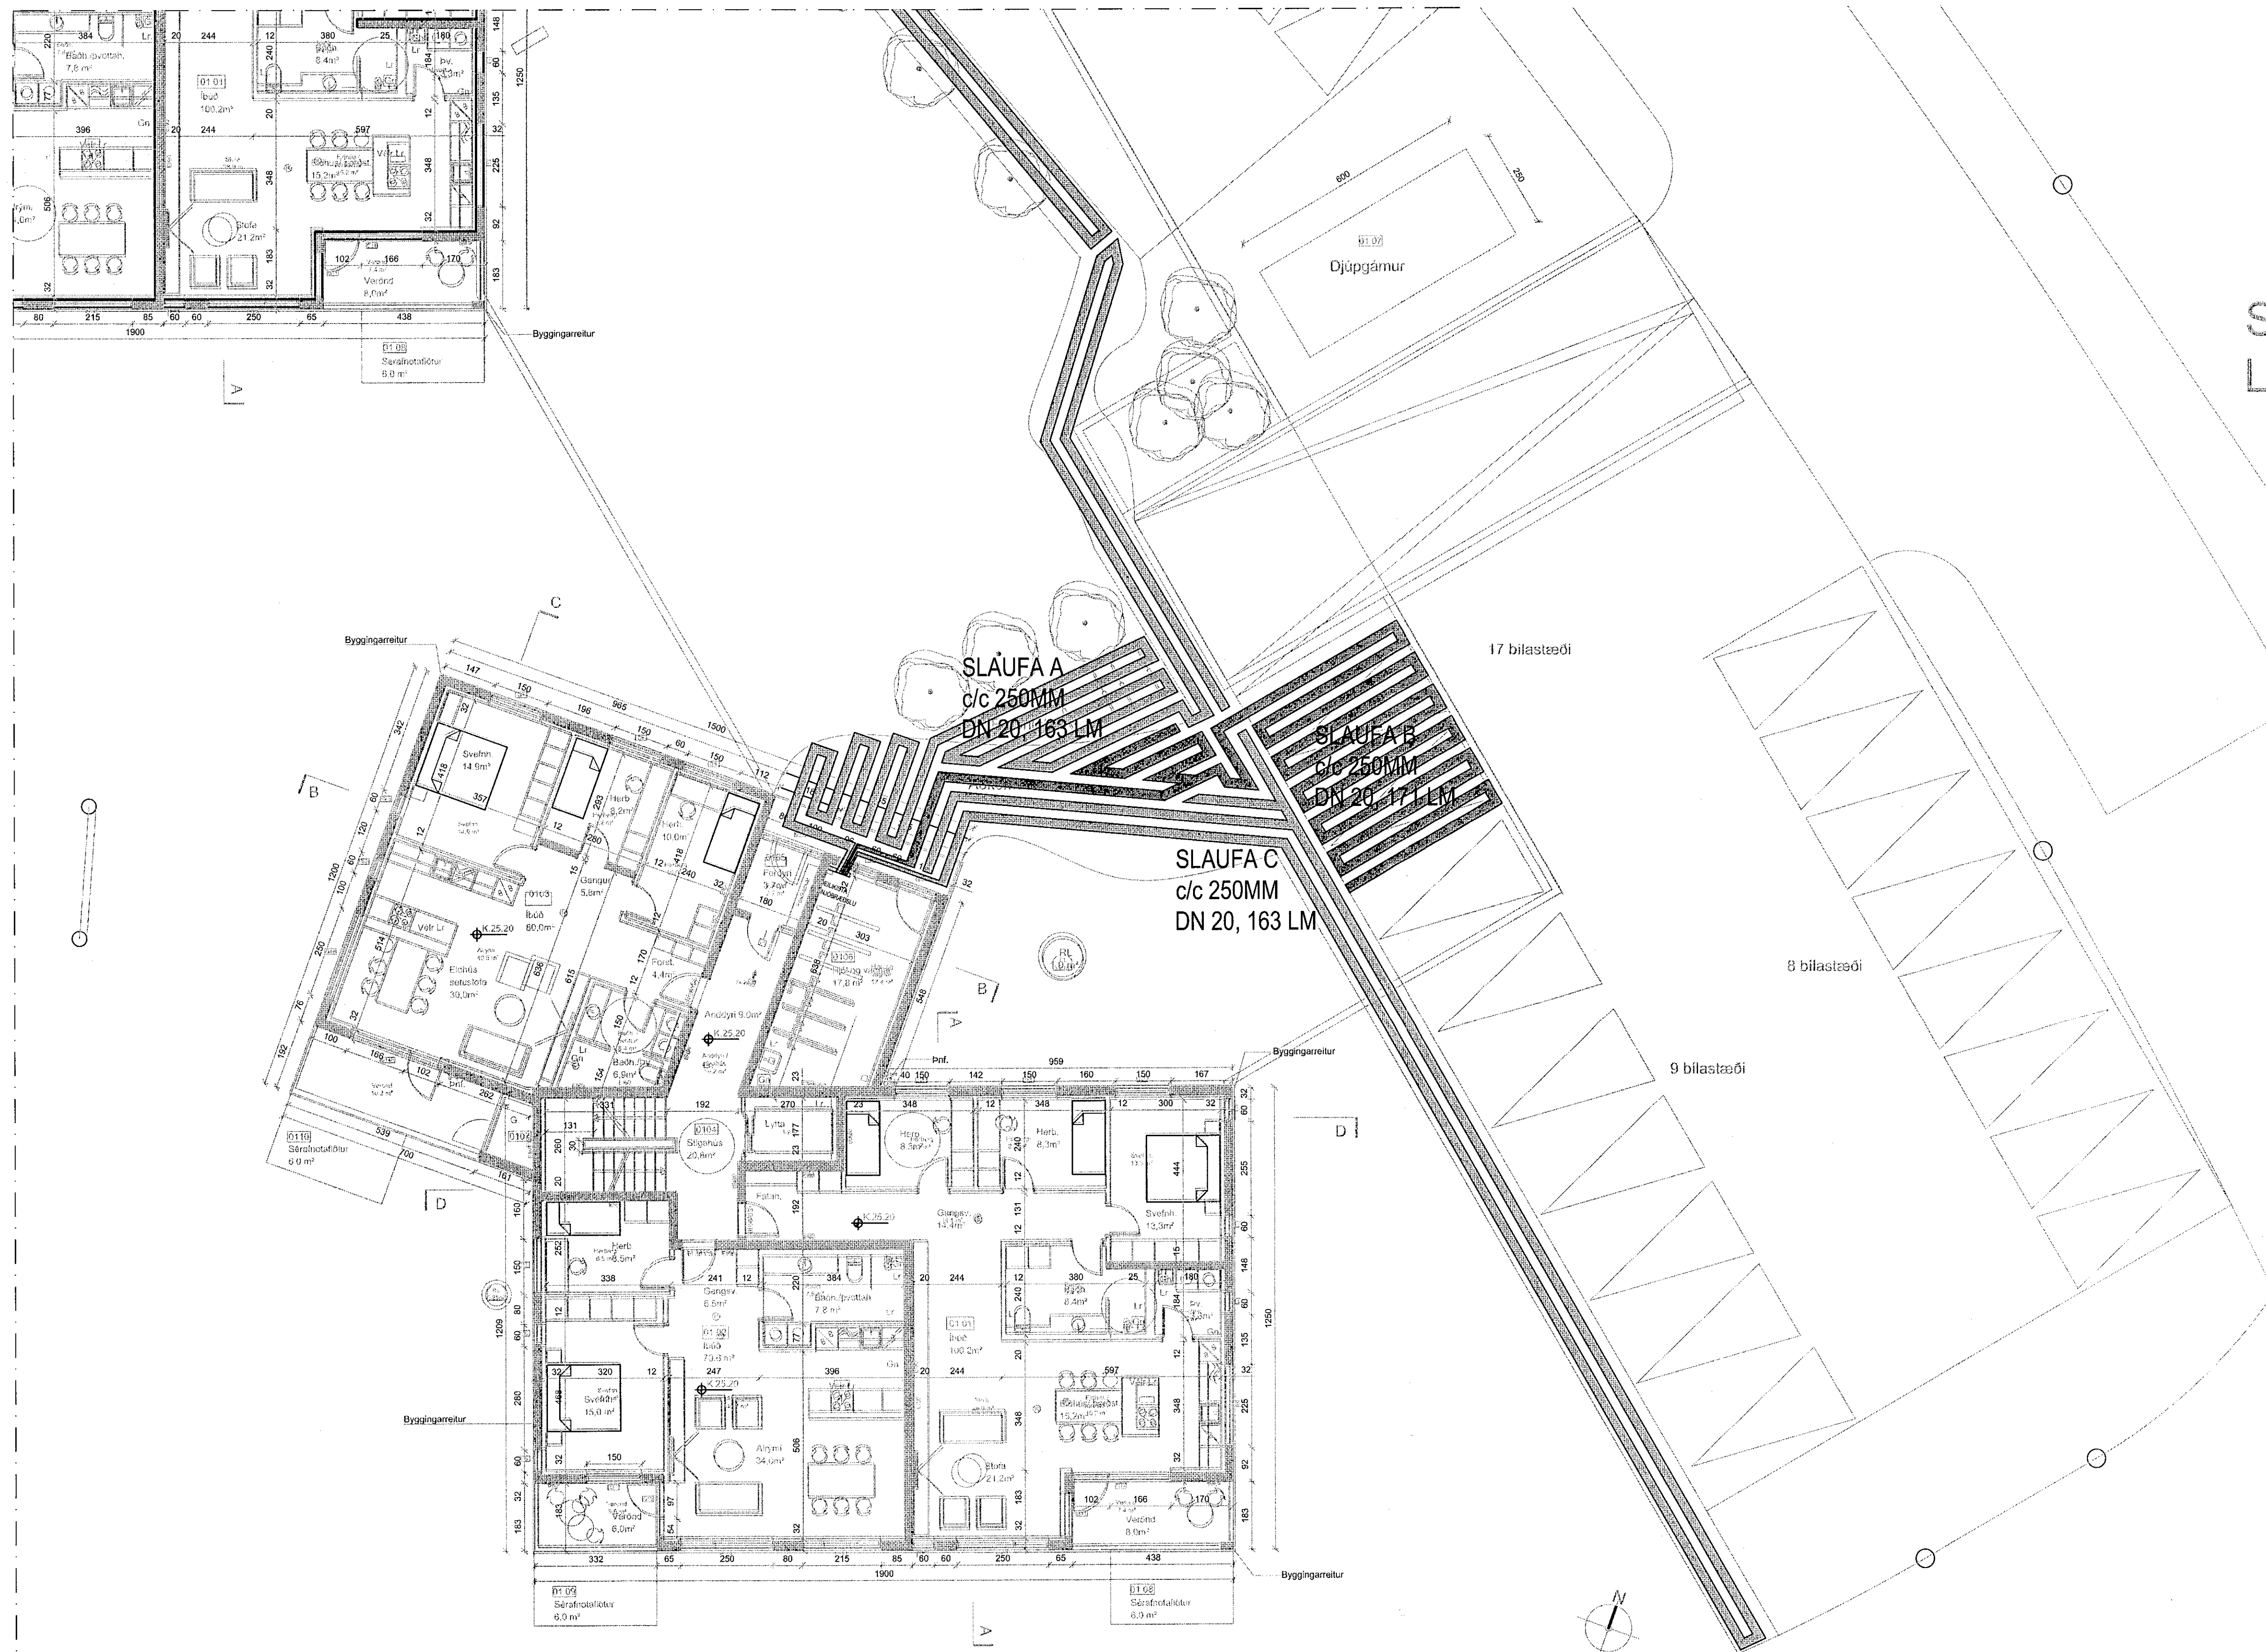

ÚTI
RITNI
ARKITEKTAR
BALDUR Ó. SVAVARSSON
ARKITEKT
FAT SAMMÁK
KT. 120357 5149

Geislaskarð 4-6 Hafnarfjörður
Snjóbræðsla
Grunnmynd 1. hæð

VÍÐSJA
VERKFRÆÐISTOFA FRV
TRYGGVAGATA 11, 101 REYKJAVÍK
SÍMI: 561 9040, NETFANG: vidja@vidja.is
www.vidja.is

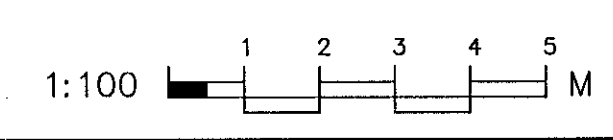

STAND	PP	TEKING	DR	MÁSK.	1/100	VERKFR.	17-102
SAÐP.	AD	SKRÁ	Lagnir	TEKNI.NR.			
REIÐNE	Agúst Birgissón 160557-4199	DAGS.	06.03.2020	ENG.			P 08-2
ÚTGAFA							