
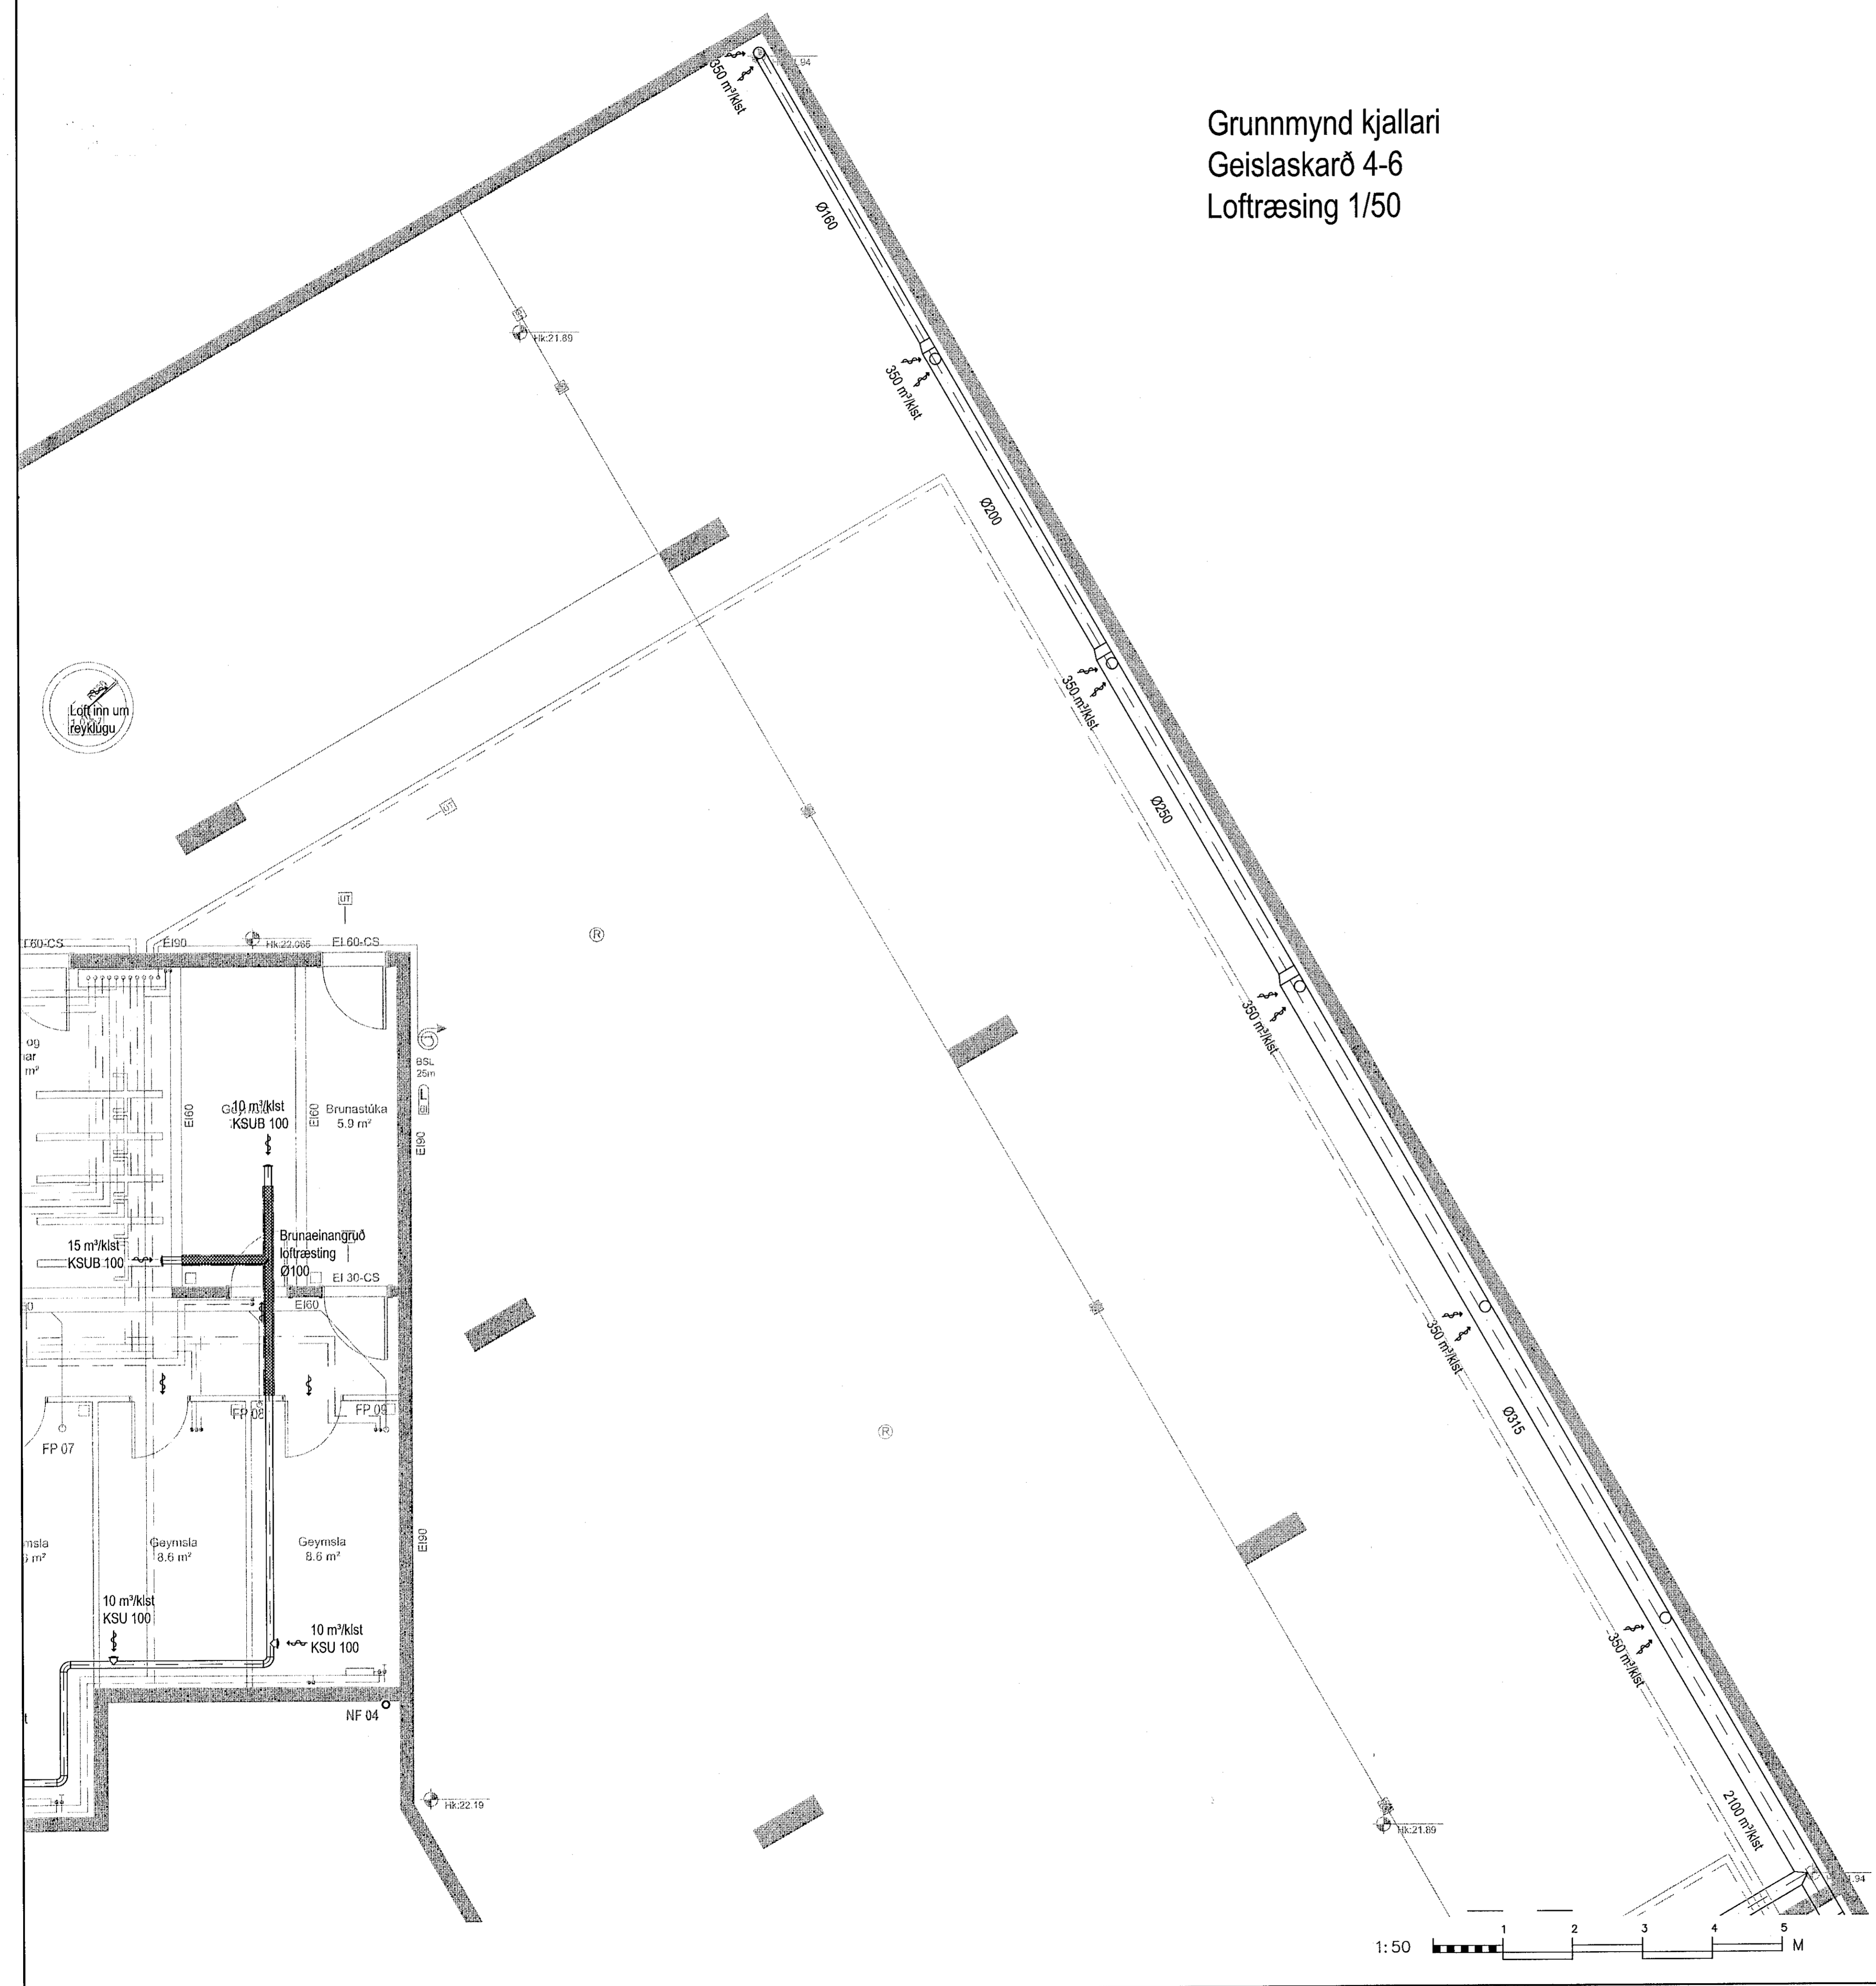


Grunnmynd kjallari  
Geislaskarð 4-6  
Loftræsing 1/50


Samþykkt þann  
25 MAR 2020  
Byggingarfulltrúinn í Hafnarfjörð  
F.h. Sigurður Steinar Jónsson

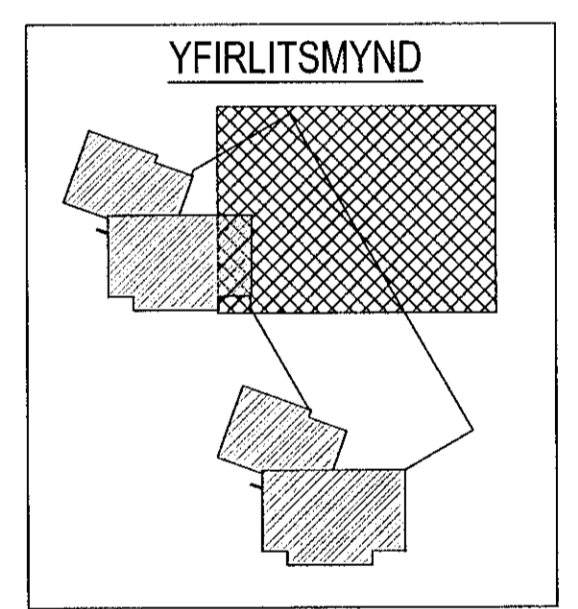

ÁRITUN HÖNNUNARSTJÓRA:  
**ÚTI**   
ARKITEKTAR  
BALDUR Ó. SVAVARSSON  
ARKITEKT FAJ SAMARK  
KT.: 120357 5147

Geislaskarð 4-6 Hafnarfjörður  
Lagnir  
Grunnmynd kjallari  
Loftræsing

VERKFRÆÐISTOFA FRV  
TRYGGVAGATA 11, 101 REYKJAVÍK  
SÍMI: 551 9040, NETFANG: víðsja@víðsja.is  
www.víðsja.is

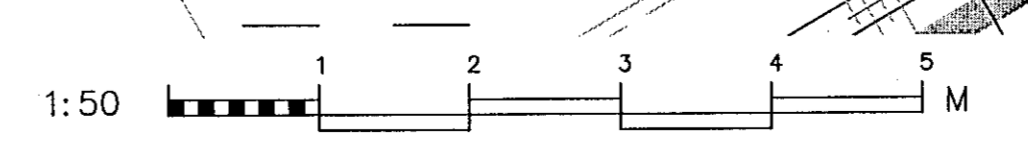

ÚTGAFA	DR	ÁB	DR	SKV. 1/50	VERKVL. 17-102
				SKV. Lagnir	TEKVL. NR.
				DRGJ. 06.03.2020	L-01-3