




G5 1 stk

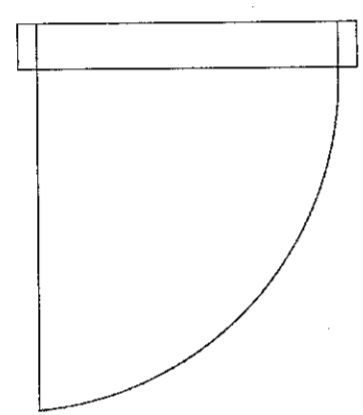


G6 1 stk hurð með gleri

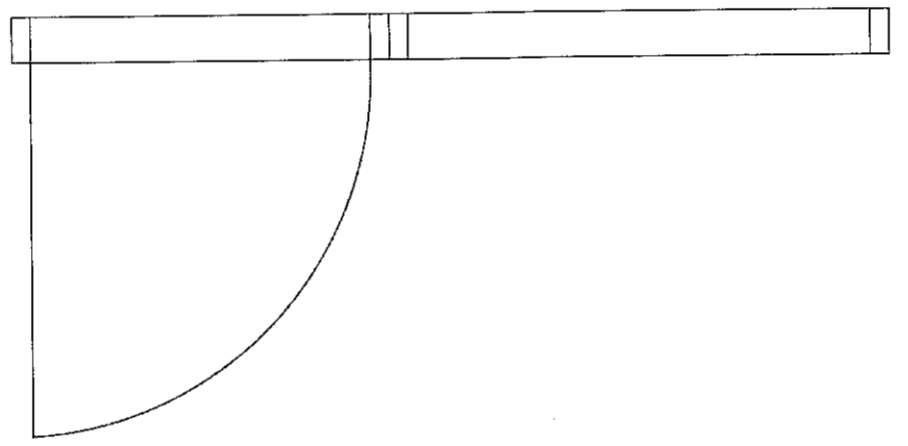


G7 1 stk hurð

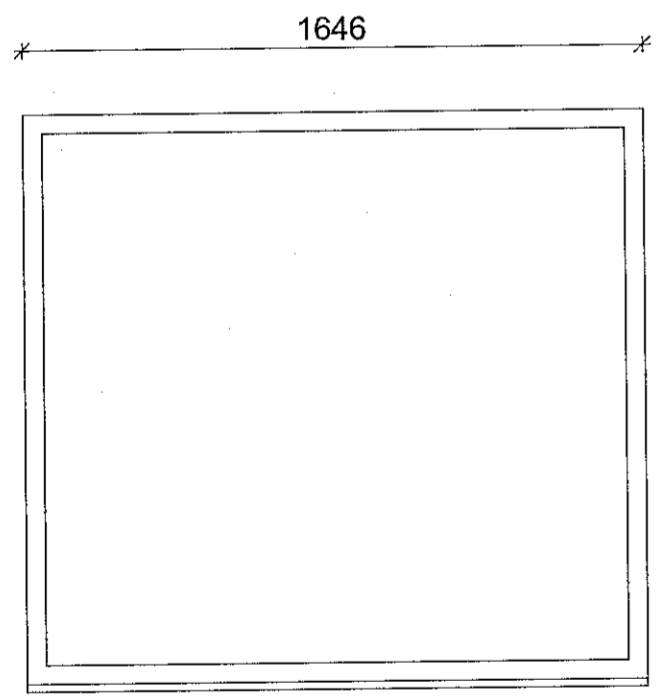

G9 1 stk Opnanlegt fag

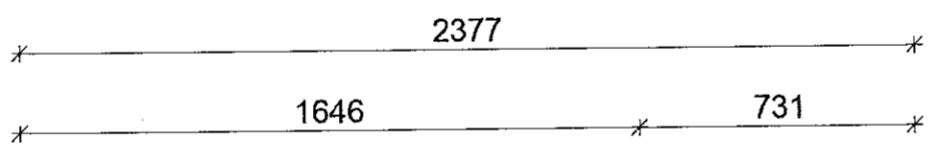

G10 1 stk Opnanlegt fag

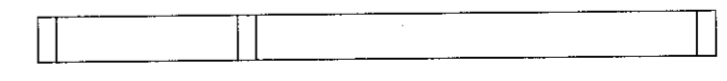

G8 1 stk Opnanlegt fag

Samþykkt þann
08 MAY 2020
Byggingarfulltrúinn í Hafnarfirði,
F.h. Sigurður Steinar Jónsson

C:
B:
A:
BREYTINGAR: _____ DAGS: _____

LYKILMYND:
VERKKAUPI:

BYGGINGARHLUTI: NORÐURHELLA 13
GLUGGAYFIRLIT

VERK: NORÐ 1930
KVARDI: 1:20 TEIKNAD: JPB-SJ
DAGS: 28.04.2020 SKRÁ: Norðurhella 15.dwg

ÚTI INNI

ARKITEKTAR
ÞINGHOLTSSTRÆTI 27 101 REYKJAVÍK
SÍMAR 5527660 & 5627660 FAX 5527661
NETFANG ui@ui.is
VEFFANG http://www.ui.is
BALDUR Ó. SVAVARSSON ARKITEKTAR FAÍ
120357-5149
JÓN ÞÓR ÞORVALDSSON ARKITEKTAR FAÍ
021256-7579

TEIKNINGANR: **A-401** BREYTING: