

G14 1 stk





G15 2 stk
Opnanlegt fag



G16 4 stk



G17 4 stk
Opnanlegt fag

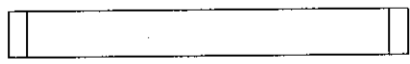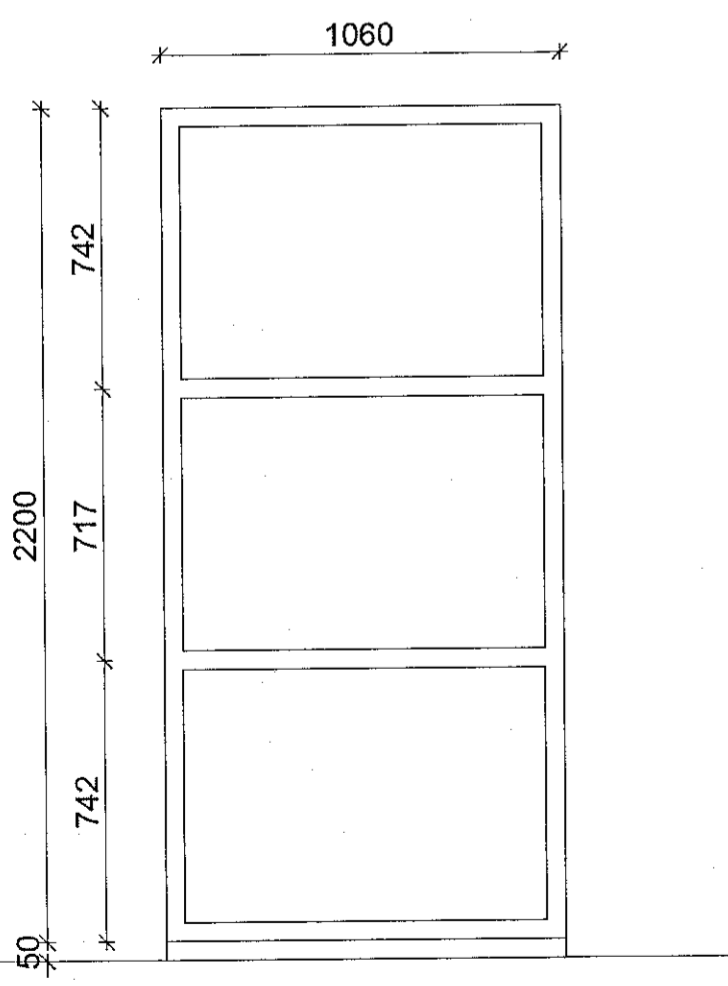

G18 4 stk

Samþykkt þann
08 MAY 2020
Byggingarfulltrúinn í Hafnarfirði
F.h. Sigurður Steinar Jónsson

C:
B:
A:
BREYTINGAR: DAGS:

LYKILMYND:

VERKKAUPI:

BYGGINGARHLUTI: NORÐURHELLA 13
GLUGGAYFIRLIT

VERK: NORÐ 1930
KVARÐI: 1:20 TEIKNAD: JPP-SJ
DAGS: 28.04.2020 SKRÁ: Norðurhella 15.dwg

ÚTI INNI

ARKITEKTAR

ÞINGHOLTSSTRÆTI 27 101 REYKJAVÍK
SÍMAR 5527660 & 5627660 FAX 5527661
NETFANG ui@ui.is
VEFFANG http://www.ui.is
BALDUR Ó. SVAVARSSON ARKITEKTAR FAÍ
120357-5149
JÓN ÞÓR ÞORVALDSSON ARKITEKTAR FAÍ
021256-7579

TEIKNINGANR: **A-403** BREYTING: