


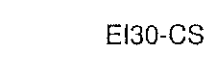



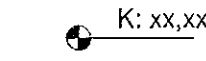








Vinnuteikningalykill

-  Steypa, núverandi
-  Steypa, nýtt
-  Neyðarlýsing
-  EI30-CS Eldvarnarkrafa hurða
-  EI60 Eldvarnarkrafa á brunaskilum
-  Brunaslanga
-  Slökkvitæki
-  K: xx,xx Steypukóti
-  FGK: xx,xx Frágenginn gólfkóti
-  K: xx,xx Hæðarkóti á sneiðingum
-  NF Niðurfall
-  PNF Pakniðurfall

**ATH!** Steypumál og kótar staðfestist á verkstað!

**STEYPU TEIKNING MILLILOFT**  
1:50

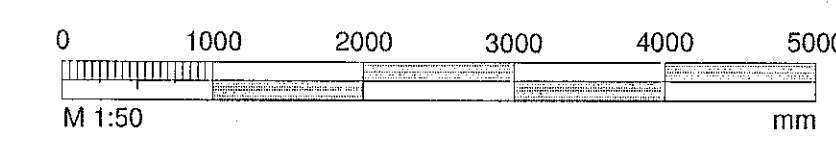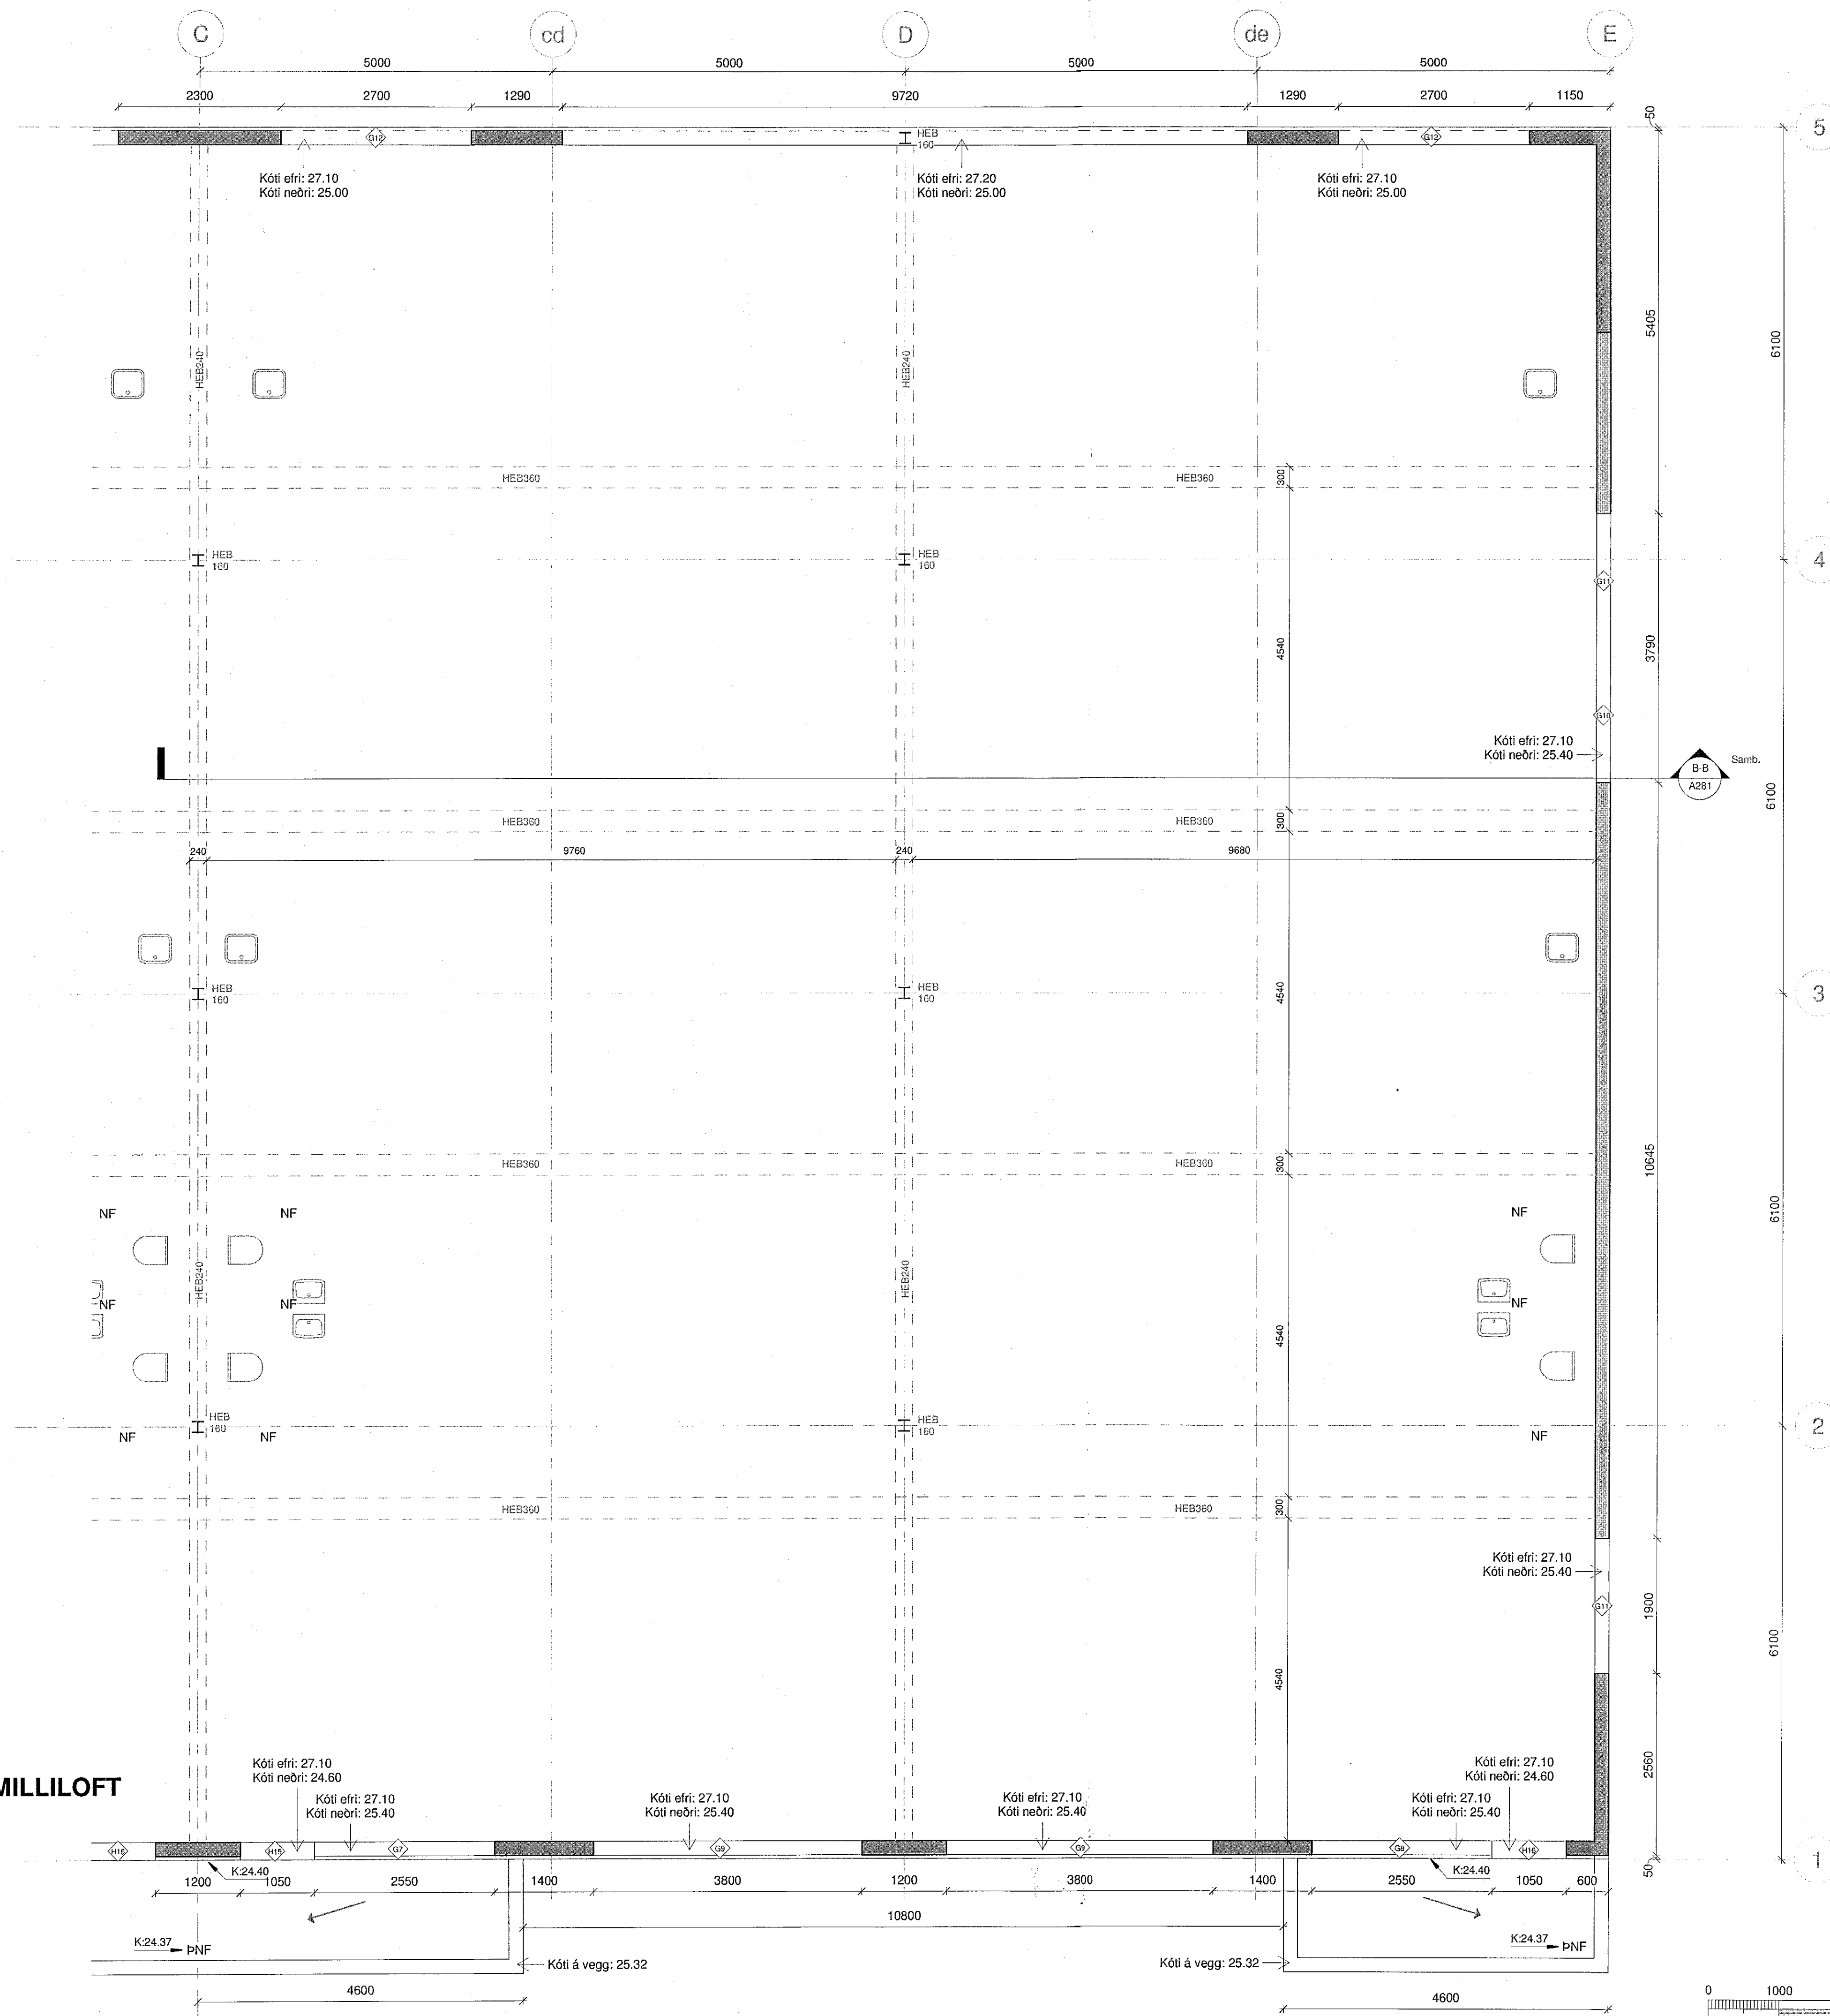

BREYTT			
HEITI VERKS:			
<b>HVALEYRARBRAUT 39</b>			
<b>220 HAFNARFJÖRDUR</b>			
HEITI TEIKNINGAR:			
VINNUTEIKNINGAR			
STEYPU TEIKNING 2HM			
DAGS:	2020.02.02	HAUNNAÐ:	JL, KÁ
VERKMI:	1696	SKYRÐ:	1:50
DALVEGI 19 201 HAFNARFJÖRÐUR DÍN: 234 4000 FAX: 233 8010 KT.201193-2100 arkitektar ehf.		<b>ALARK</b>	
A206			