



AUSTUR
1 : 50

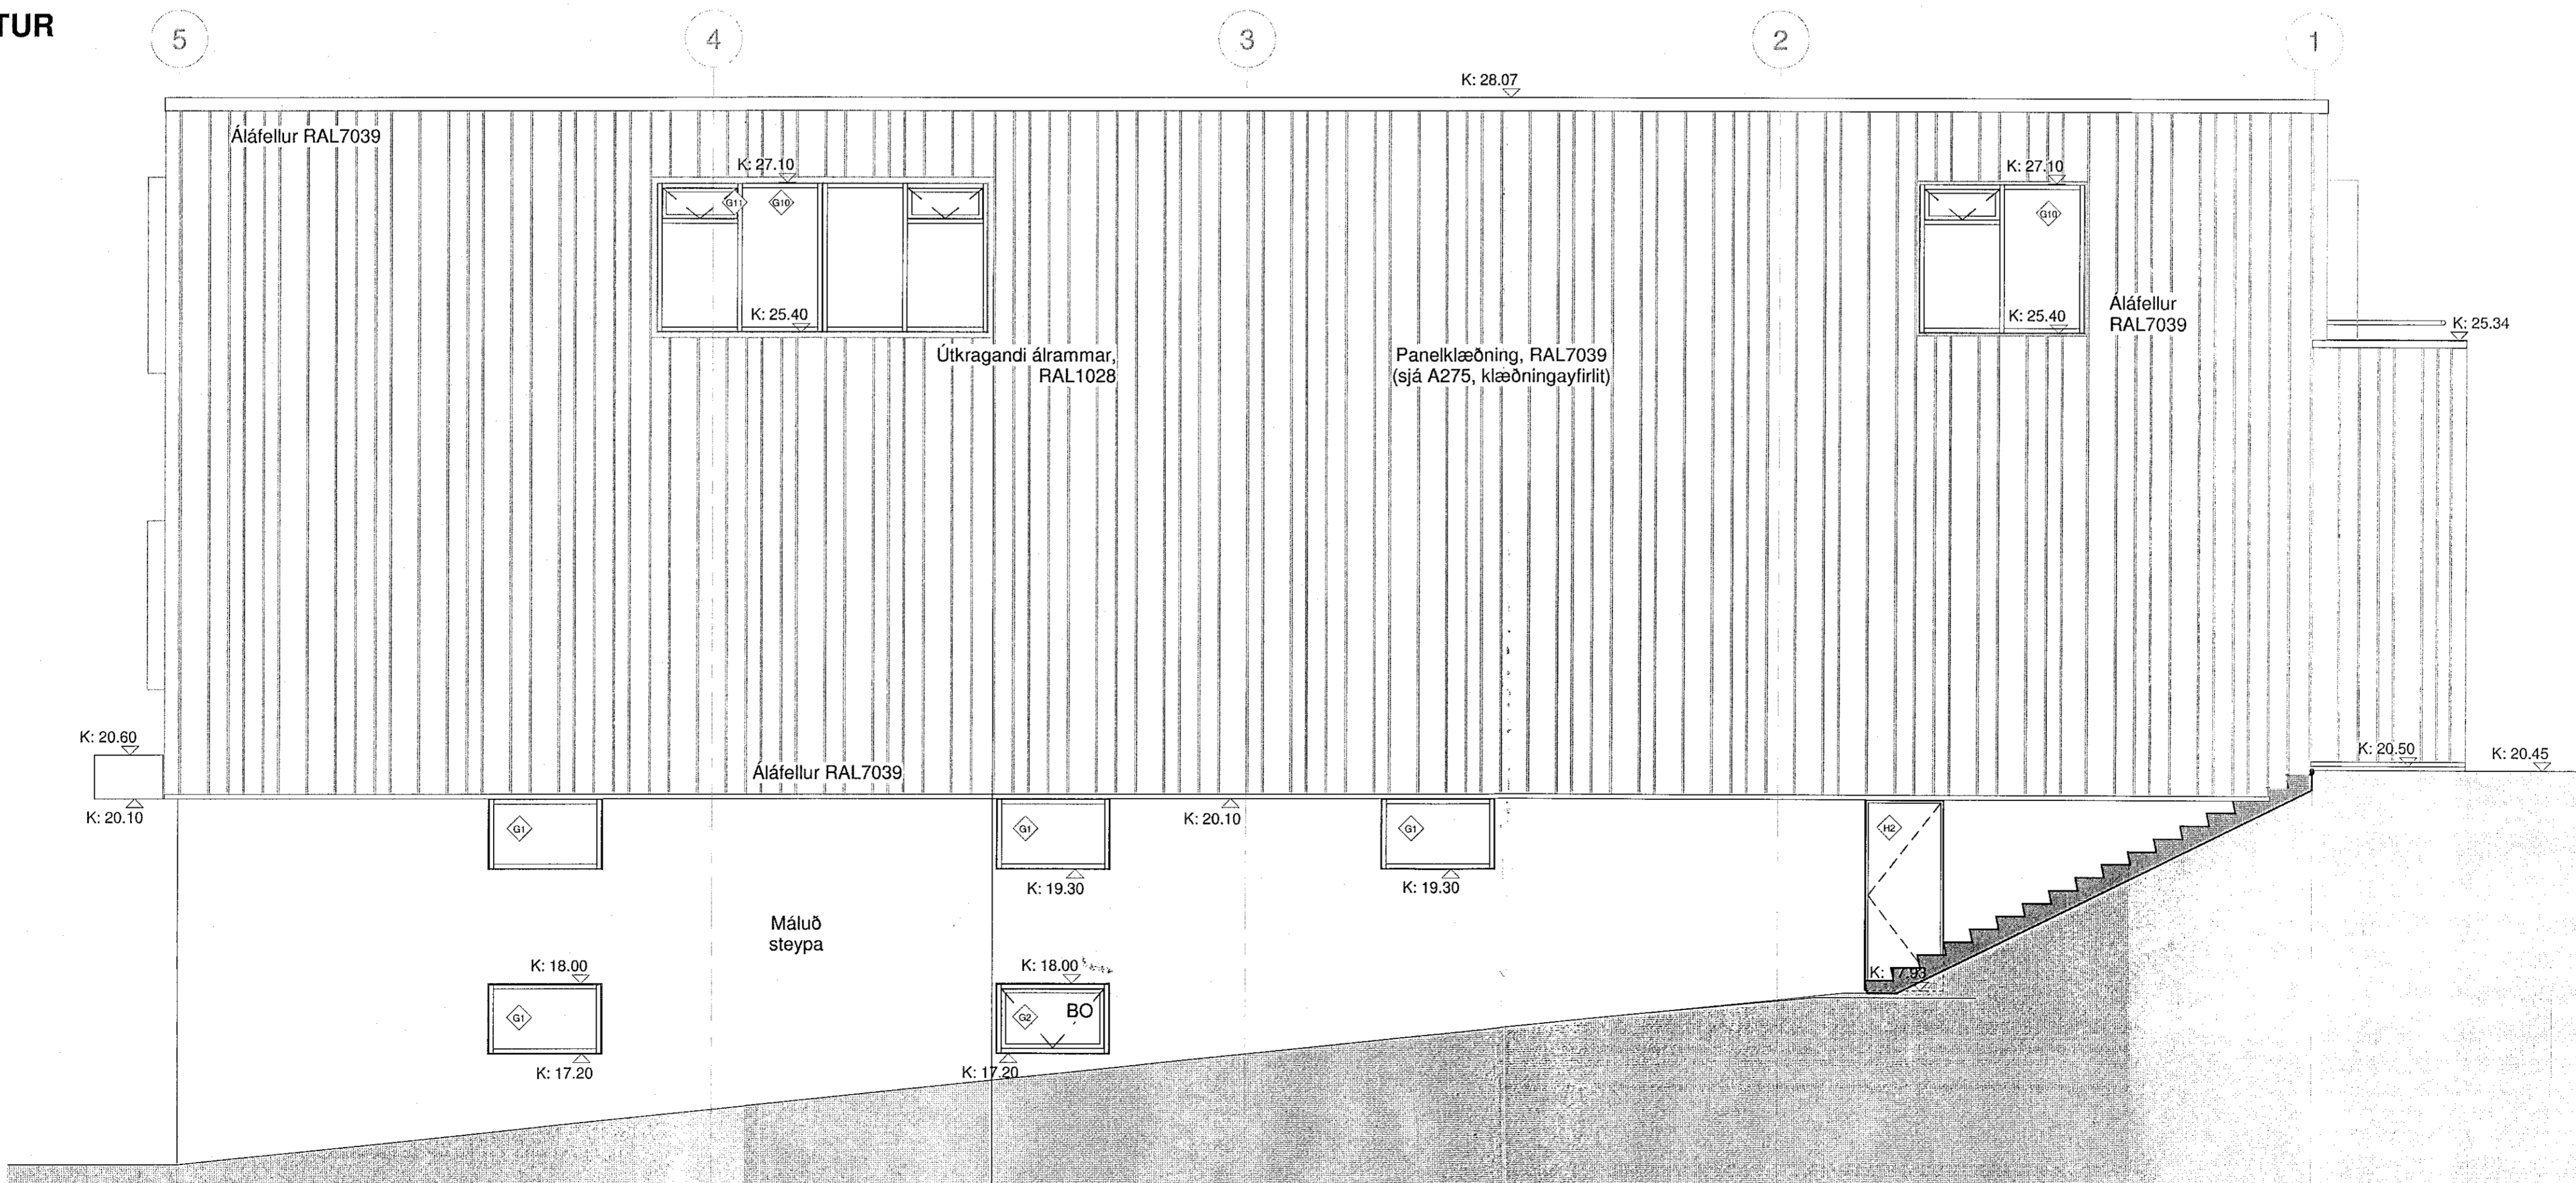

VESTUR
1 : 50

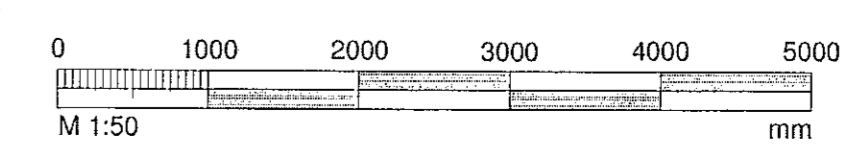

BREYTT			
HEITI VERRA:			
HVALEYRARBRAUT 39			
220 HAFNARFJÖRDUR			
HEITI TEIKNINGAR:			
VINNUTEIKNINGAR			
ÚTLIT AUSTUR OG VESTUR			
DAÐI:	2020.02.02	HAHNAD:	JL, KÁ
VERKNAÐ:	1696	SKAÐI:	1:50
DALVEÐI 10 200 KOPAVOGI 1000 1000 FAX: 593 8016 KT: 593 8008 www.alark.is		ALARK arkitektar ehf.	
			A270

01/04/2020 12:16:06 C:\Users\j\Documents\Hafnarbraut 39 - Ljósmynd_04.dwg