

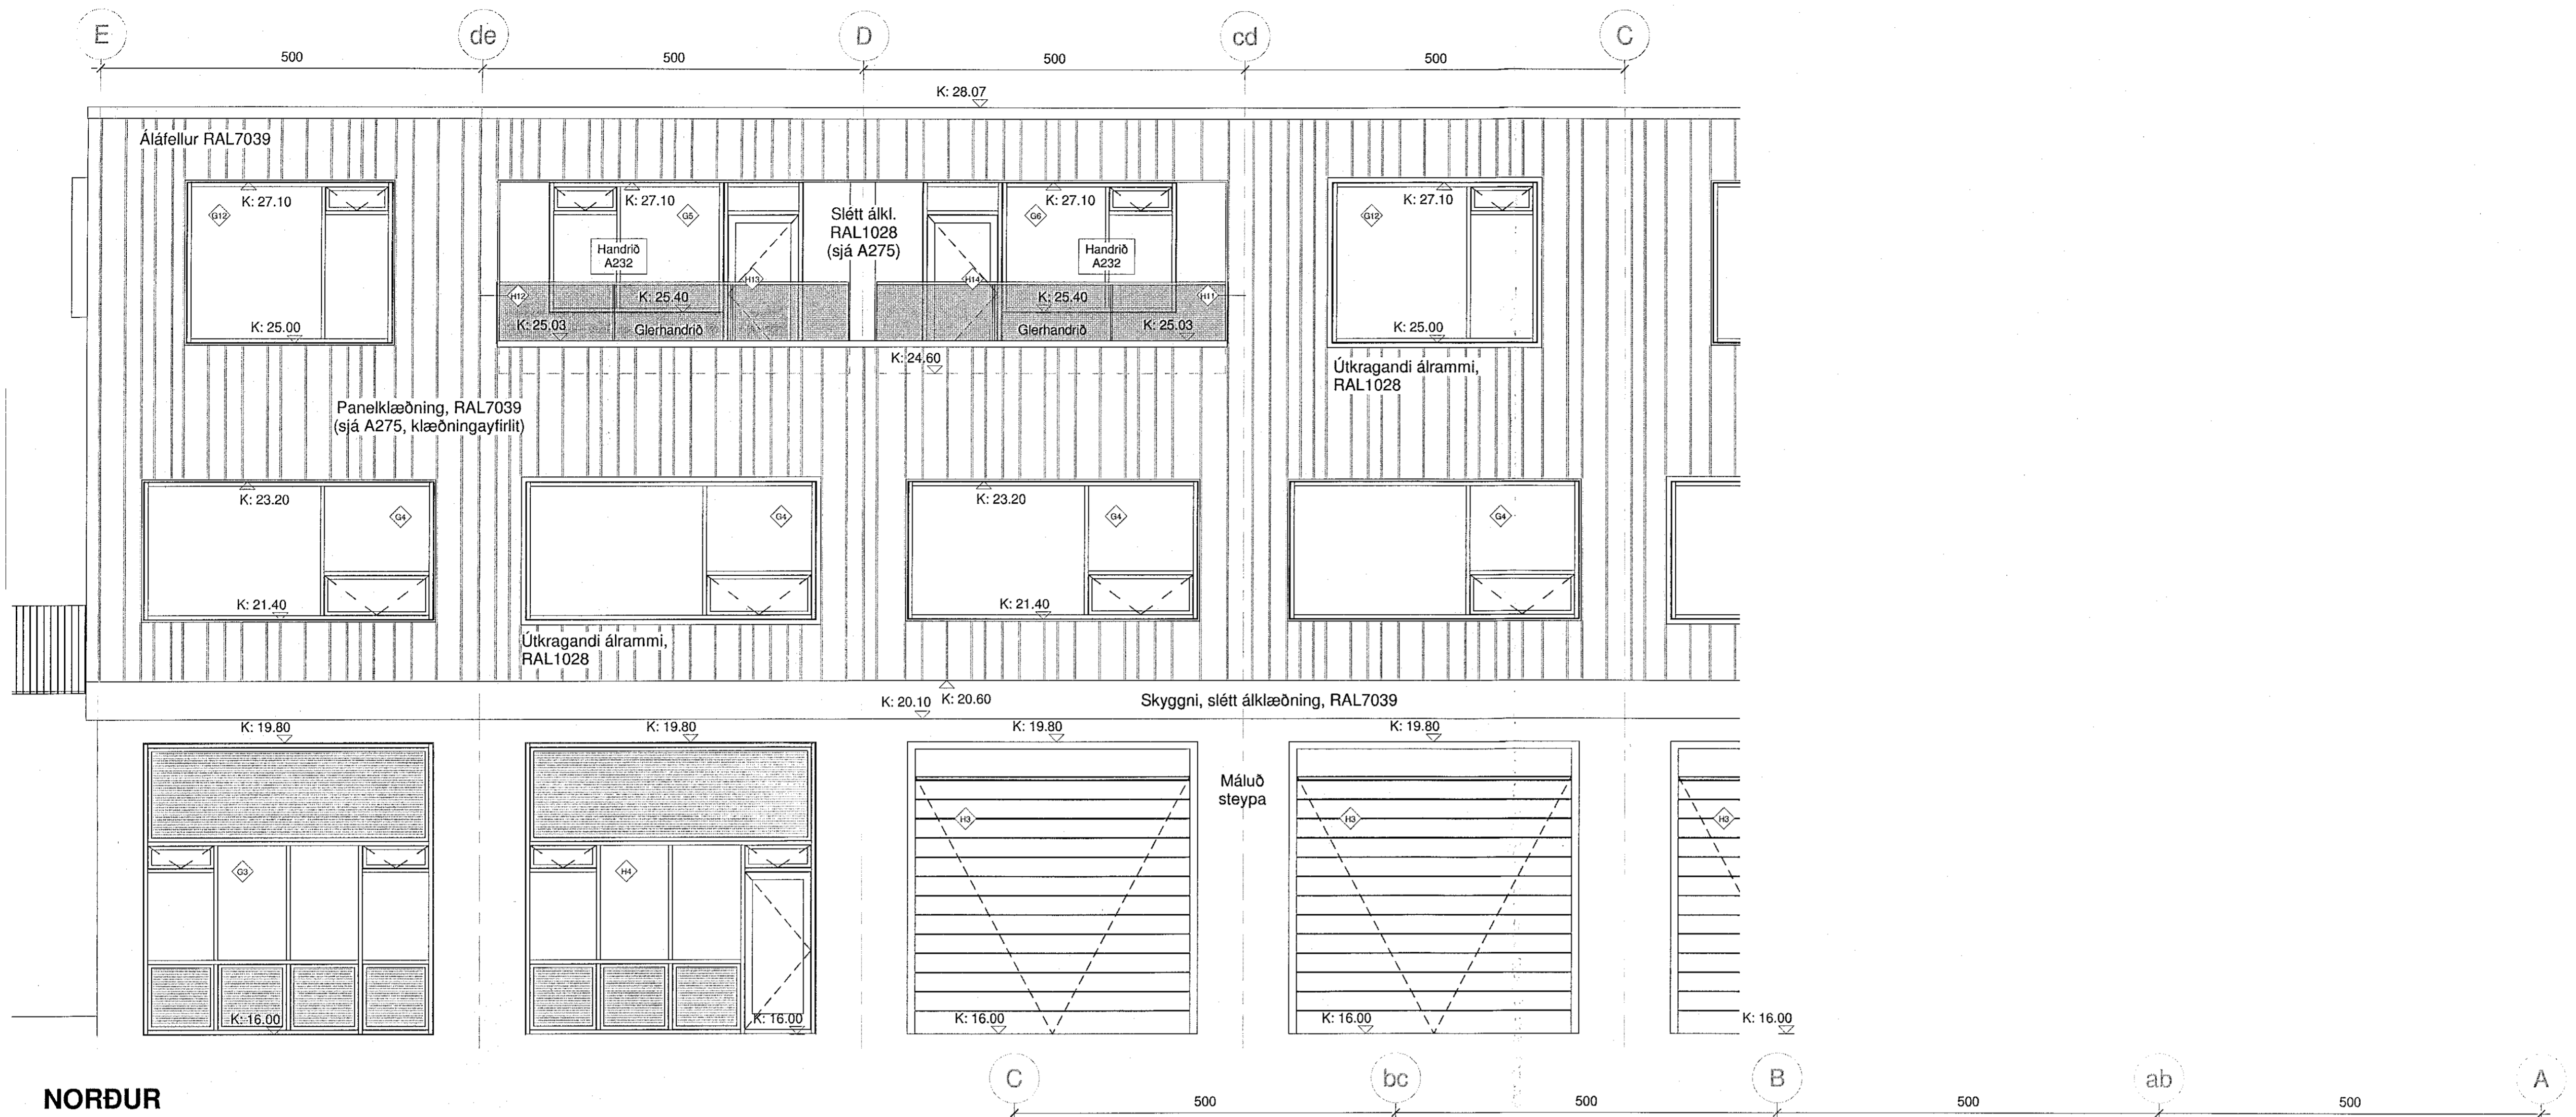


Samþykkt þann
19 MAJ 2020
Byggingarfulltrúnaður í Hafnarfjörðum
F.h. Sigurður Steinar Jónsson

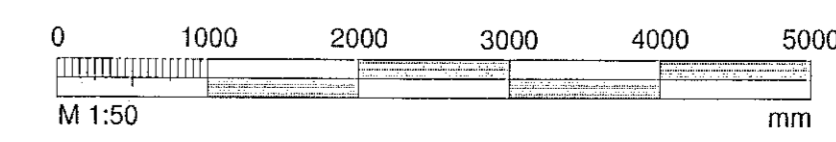

NORÐUR
1:50

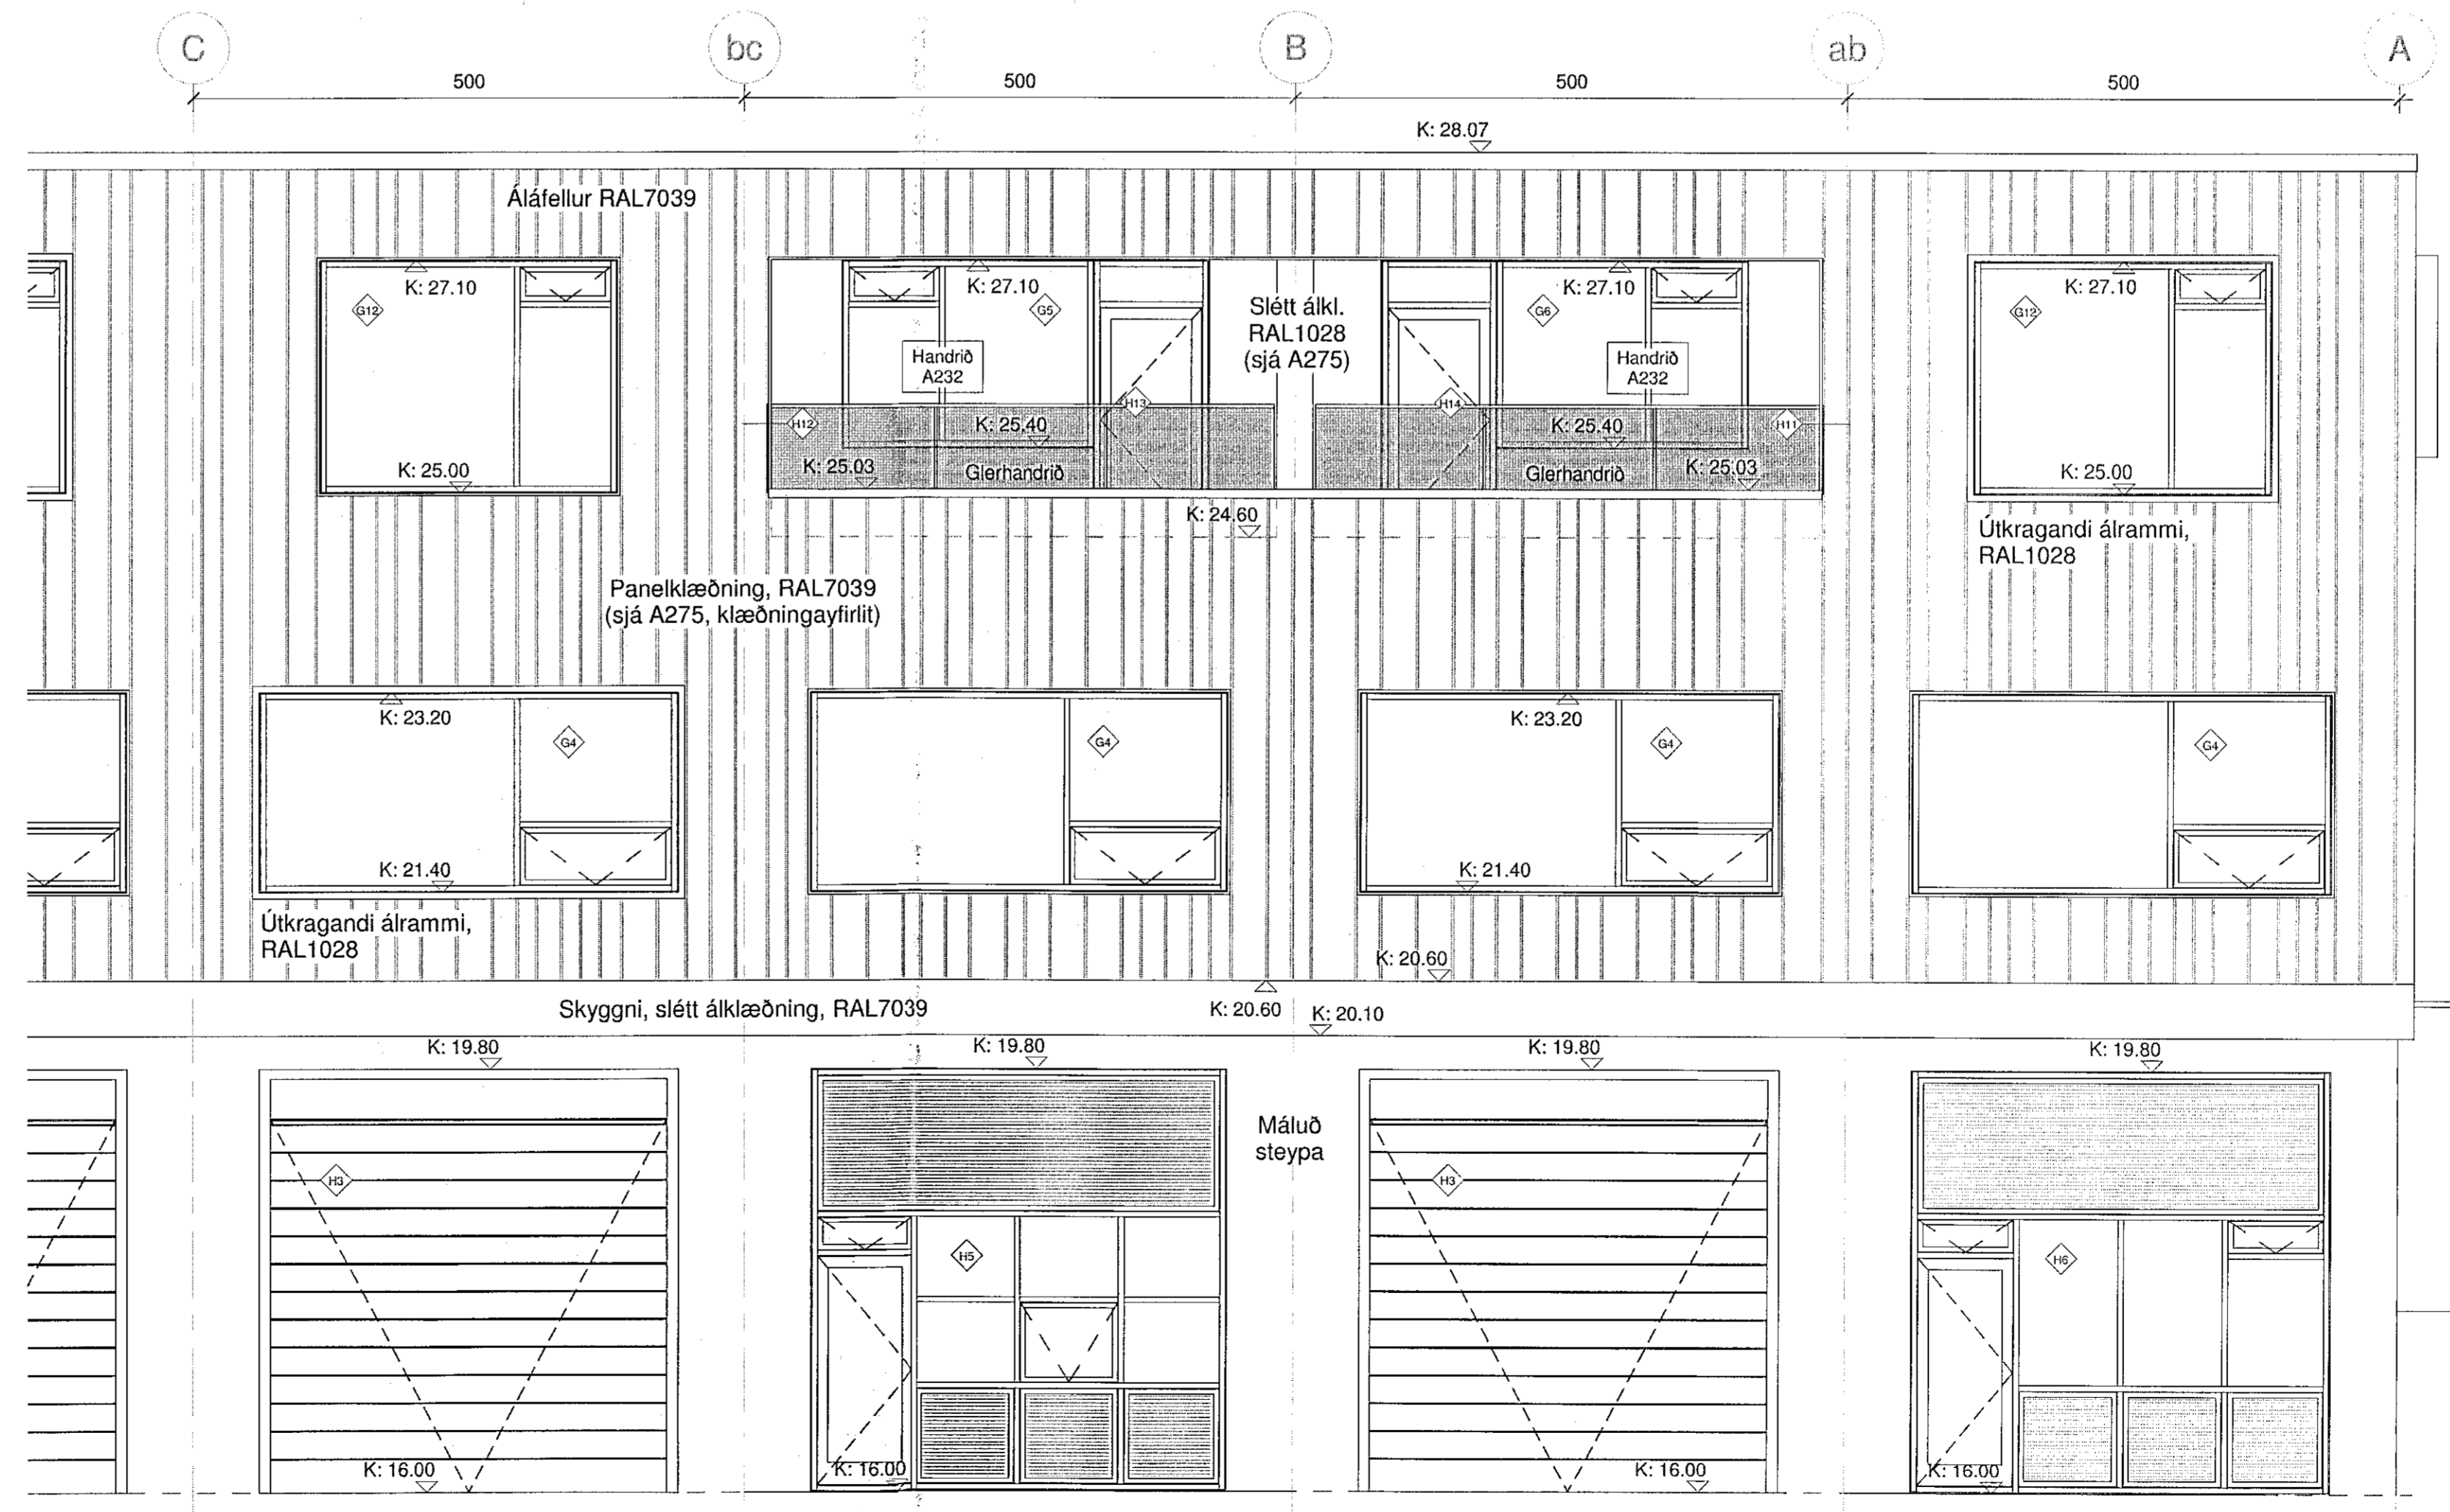

BREYTT
HÍTTI VEKIS:

HVALEYRARBRAUT 39
220 HAFNARFJÖRDUR

HEITI TEIKNINGAR:
VINNUTEIKNINGAR
ÚTLIT NORÐUR

DAGI: 2020.02.02 HANNA: JL, KÁ VEFJ: JL TEIKNAR: LMA
VEFSÍÐA: 1696 KVARDI: 1:50

ALARK
arkitektar ehf.
DALVÖÐ 18
201 KÓPANGI
SÍM: 534 8800
FAX: 534 8812
KT: 501892 2480
alark@alark.is
www.alark.is

A271

01/2020 11/2024 C:\Users\johanna\Documents\alark\alark\alark\alark.dwg