




SM1 SÉRMYND. 1:10  
1-11

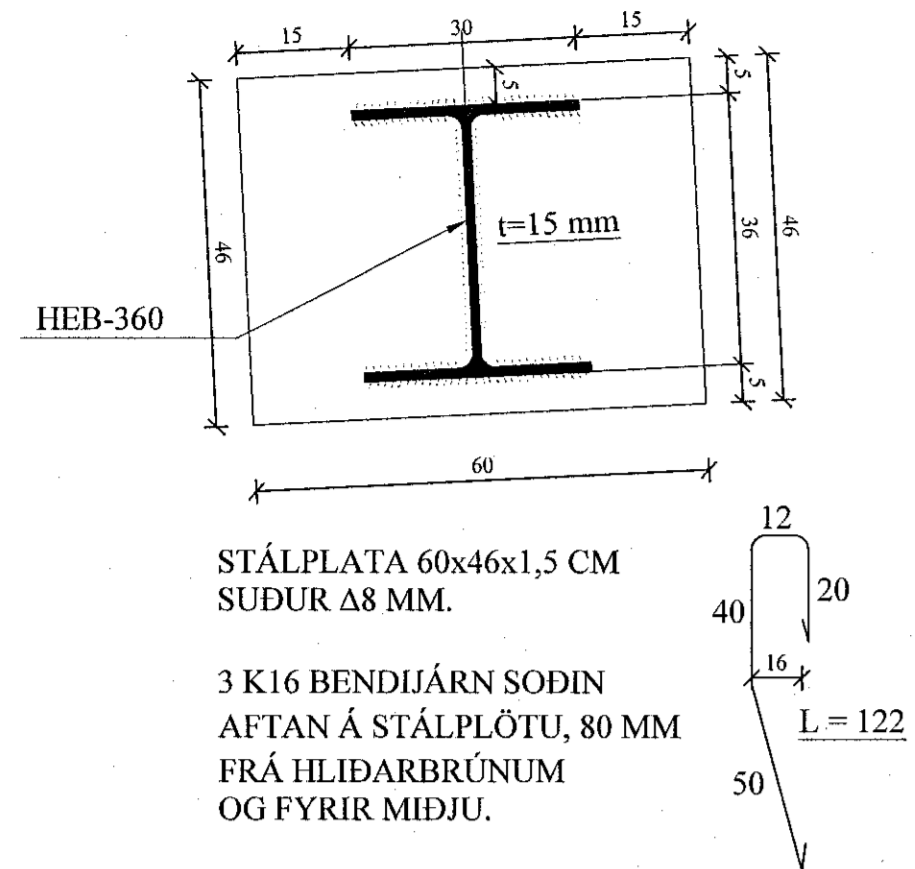


SM2 SÉRMYND. 1:10  
1-11

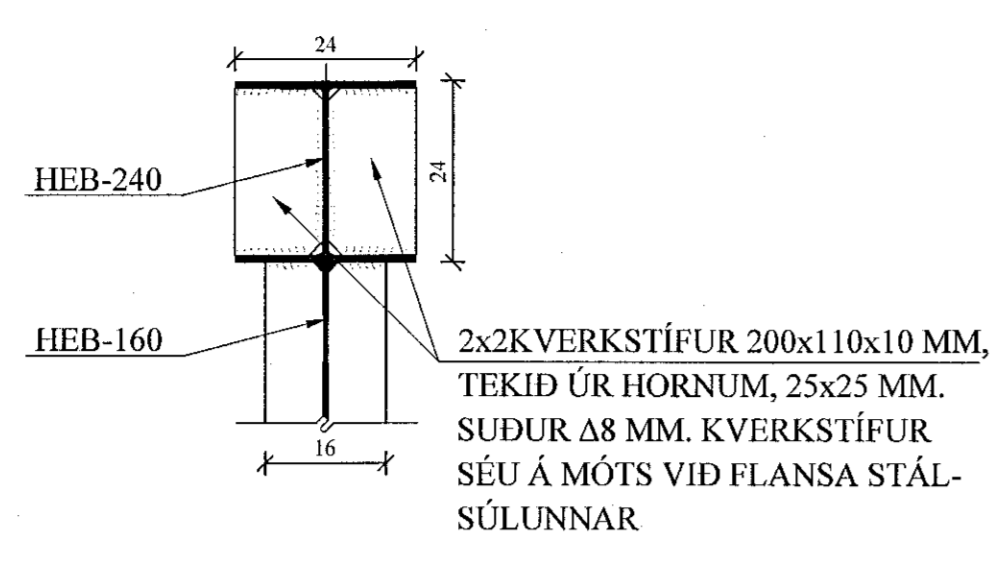


SM3 SÉRMYND. 1:10  
1-11

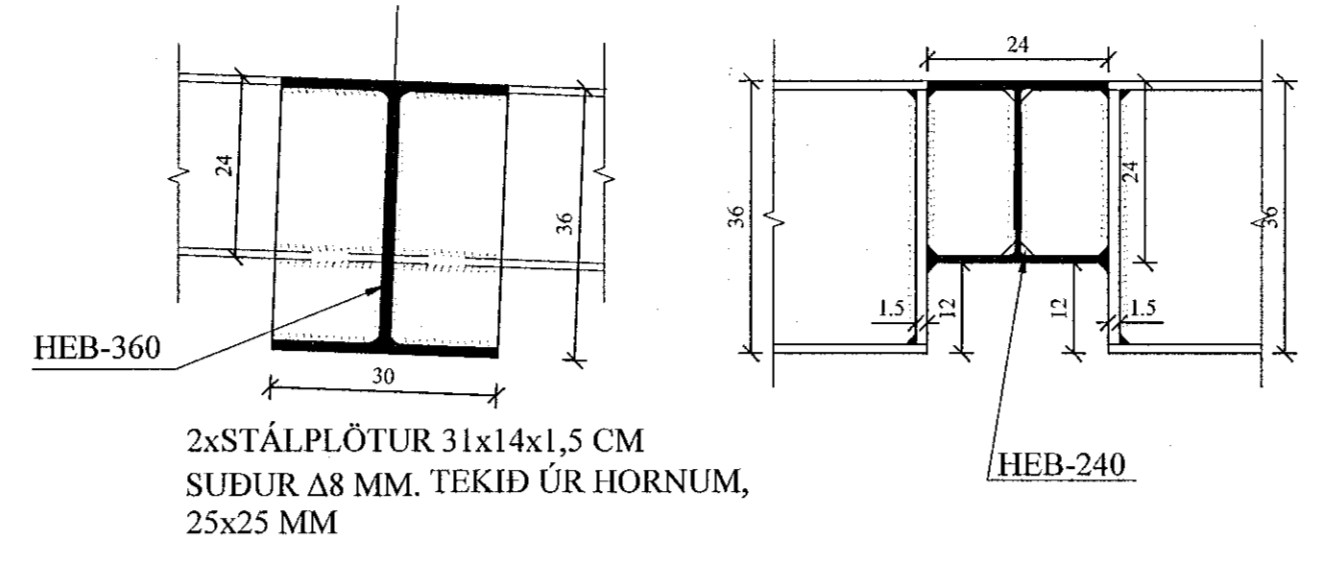

SM4 SÉRMYND. 1:10  
1-11

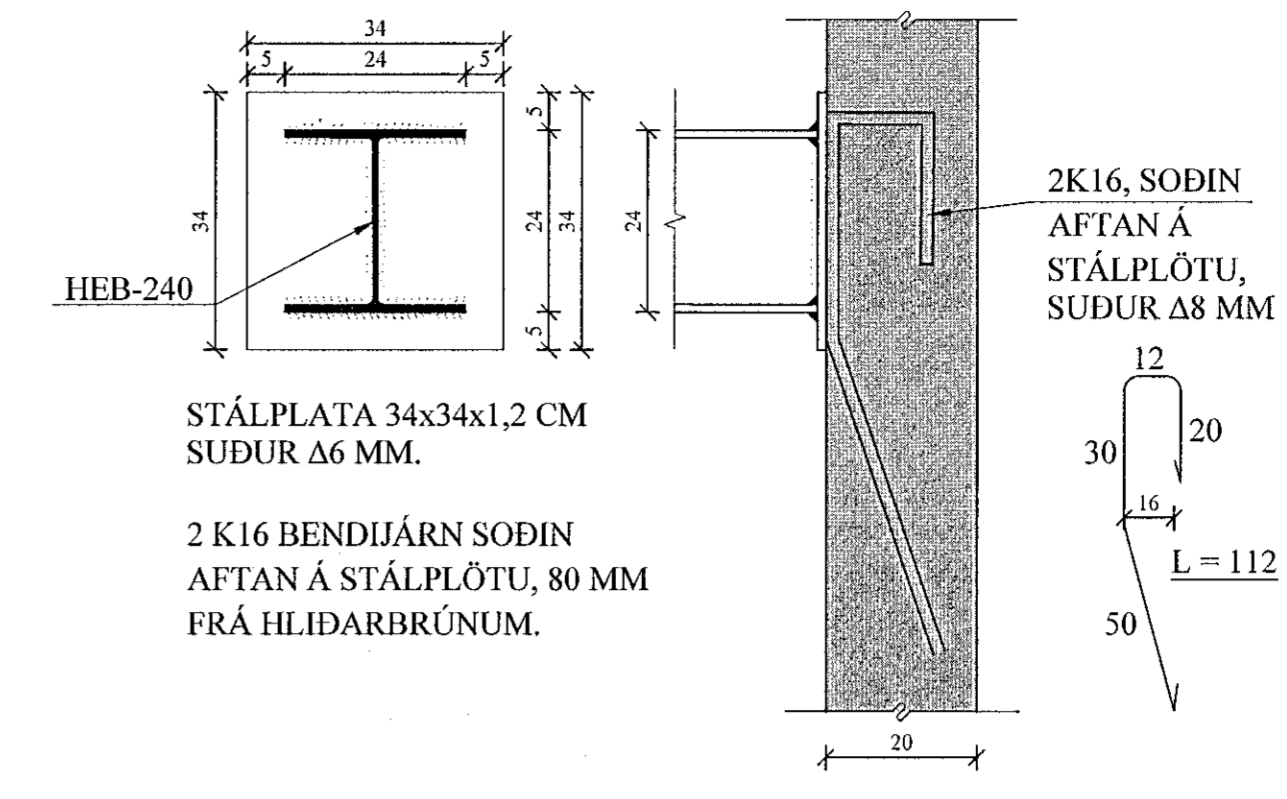

SM5 SÉRMYND. 1:10  
1-11

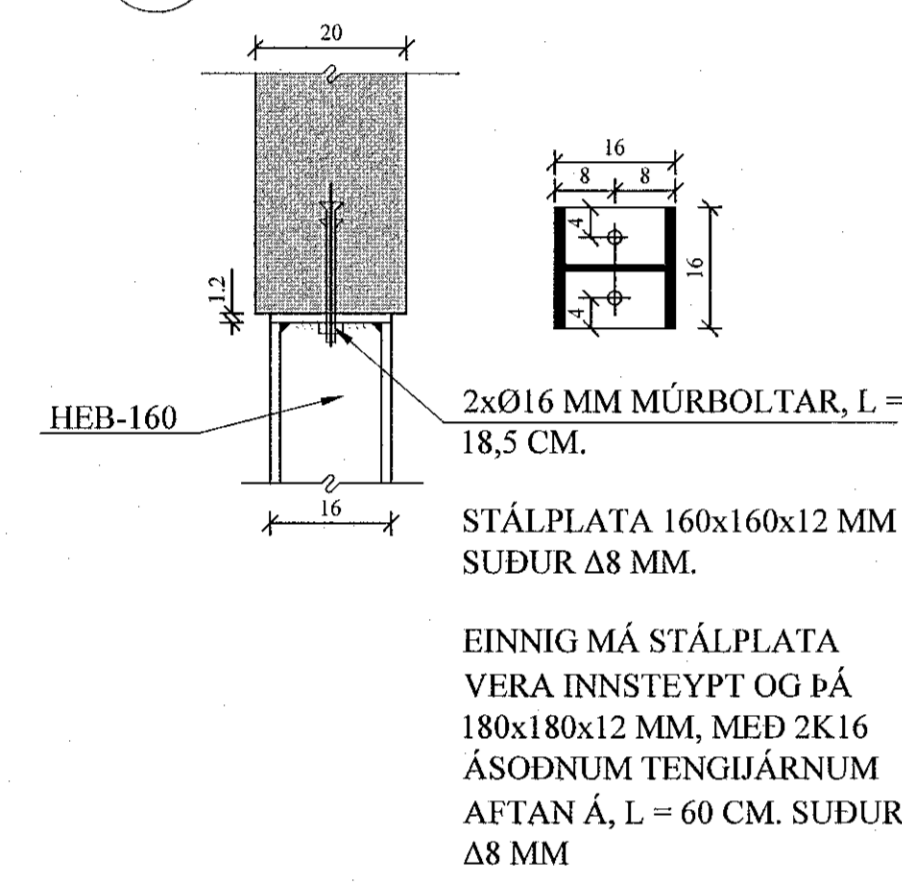

BREYTINGAR

TILVÍSANIR:  
SKÝRINGAR..... SJÁ TEIKN. NR. 1-01

Reikn.	JKR	Sep. '19	Útgeft:	29.10.2019
Teikn.	JKR	Sep. '19	Kvarð:	
Ath.				1:10
Samþ.				
HVALEYRARBRAUT 39				Nr. 1-11
Verkhluði ÞAK, SNID. SKÝRINGAR.				Verkhluðstofa Jóns Kristjánssonar ehf Ármúla 19 108 Reykjavík Sími: 537-0002 Gam: 772-3154 Hf: 540817-0300 Netfang: jkms54@gmail.com