


Afstöðumynd Mkv. 1:500.

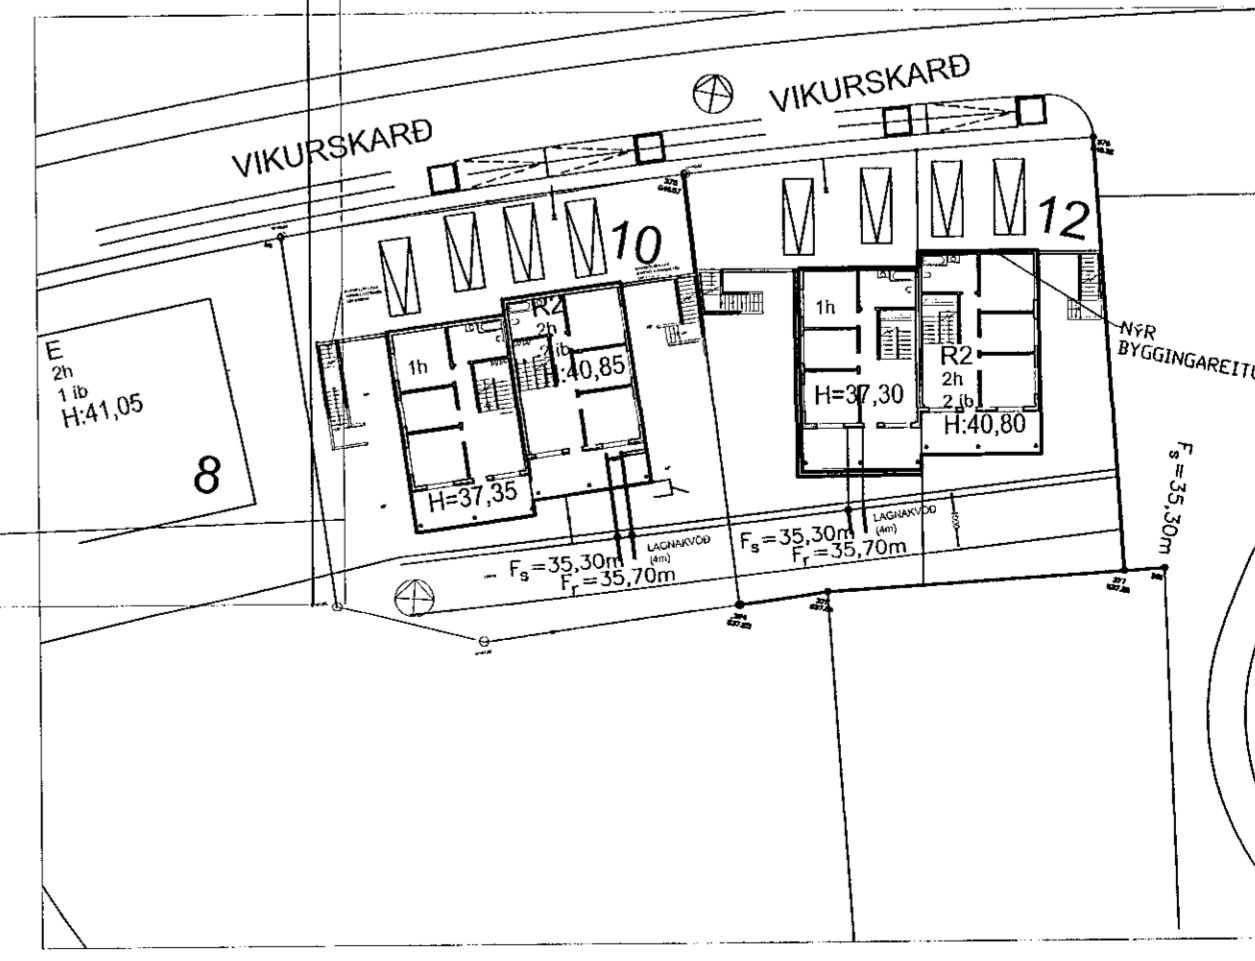

A	01.05.2020	199	199
ÓTGÁFA	DAGSETNING	TEIKNAD	YFIRFARID
EDLI BREYTINGA:			
HÖNNUNARSTJÓRI:			
Fríðrik Ólafsson verkfr.			
kt. 240753-2439			
HÖNNUÐUR:			
Ragnar G Gunnarsson tæknifr.			
kt. 110947-2839			
Smáskóli 11, 200 Höfðaborgar. Símanúmer: 520397-2800. net-fang: ragnars@ragnars.com.is Sími: 5445350, Fax: 5445351			
VERNDINGAR:	TEIKNINGAR:	YFIRFARINGAR:	
26.10.2019	RG	RG	RG
	Mkv. 1:50,500	DAGSETNING BREYTINGA:	
Vikurskard 10. Hafnarfirði			
Verkfræðiteikningar			
Lagnateikningar-Lagnir í jörðu.			
og			
Afstöðumynd 1:500.			
VERNDINGAR:	BLAÐ:	ÓTGÁFA:	
2019	L 01		