


Samþykkt þann  
27 MAY 2020  
Byggingarvilltrúinn 11 Hafnarfirði  
F.h. Sigurður Steinar Jónsson

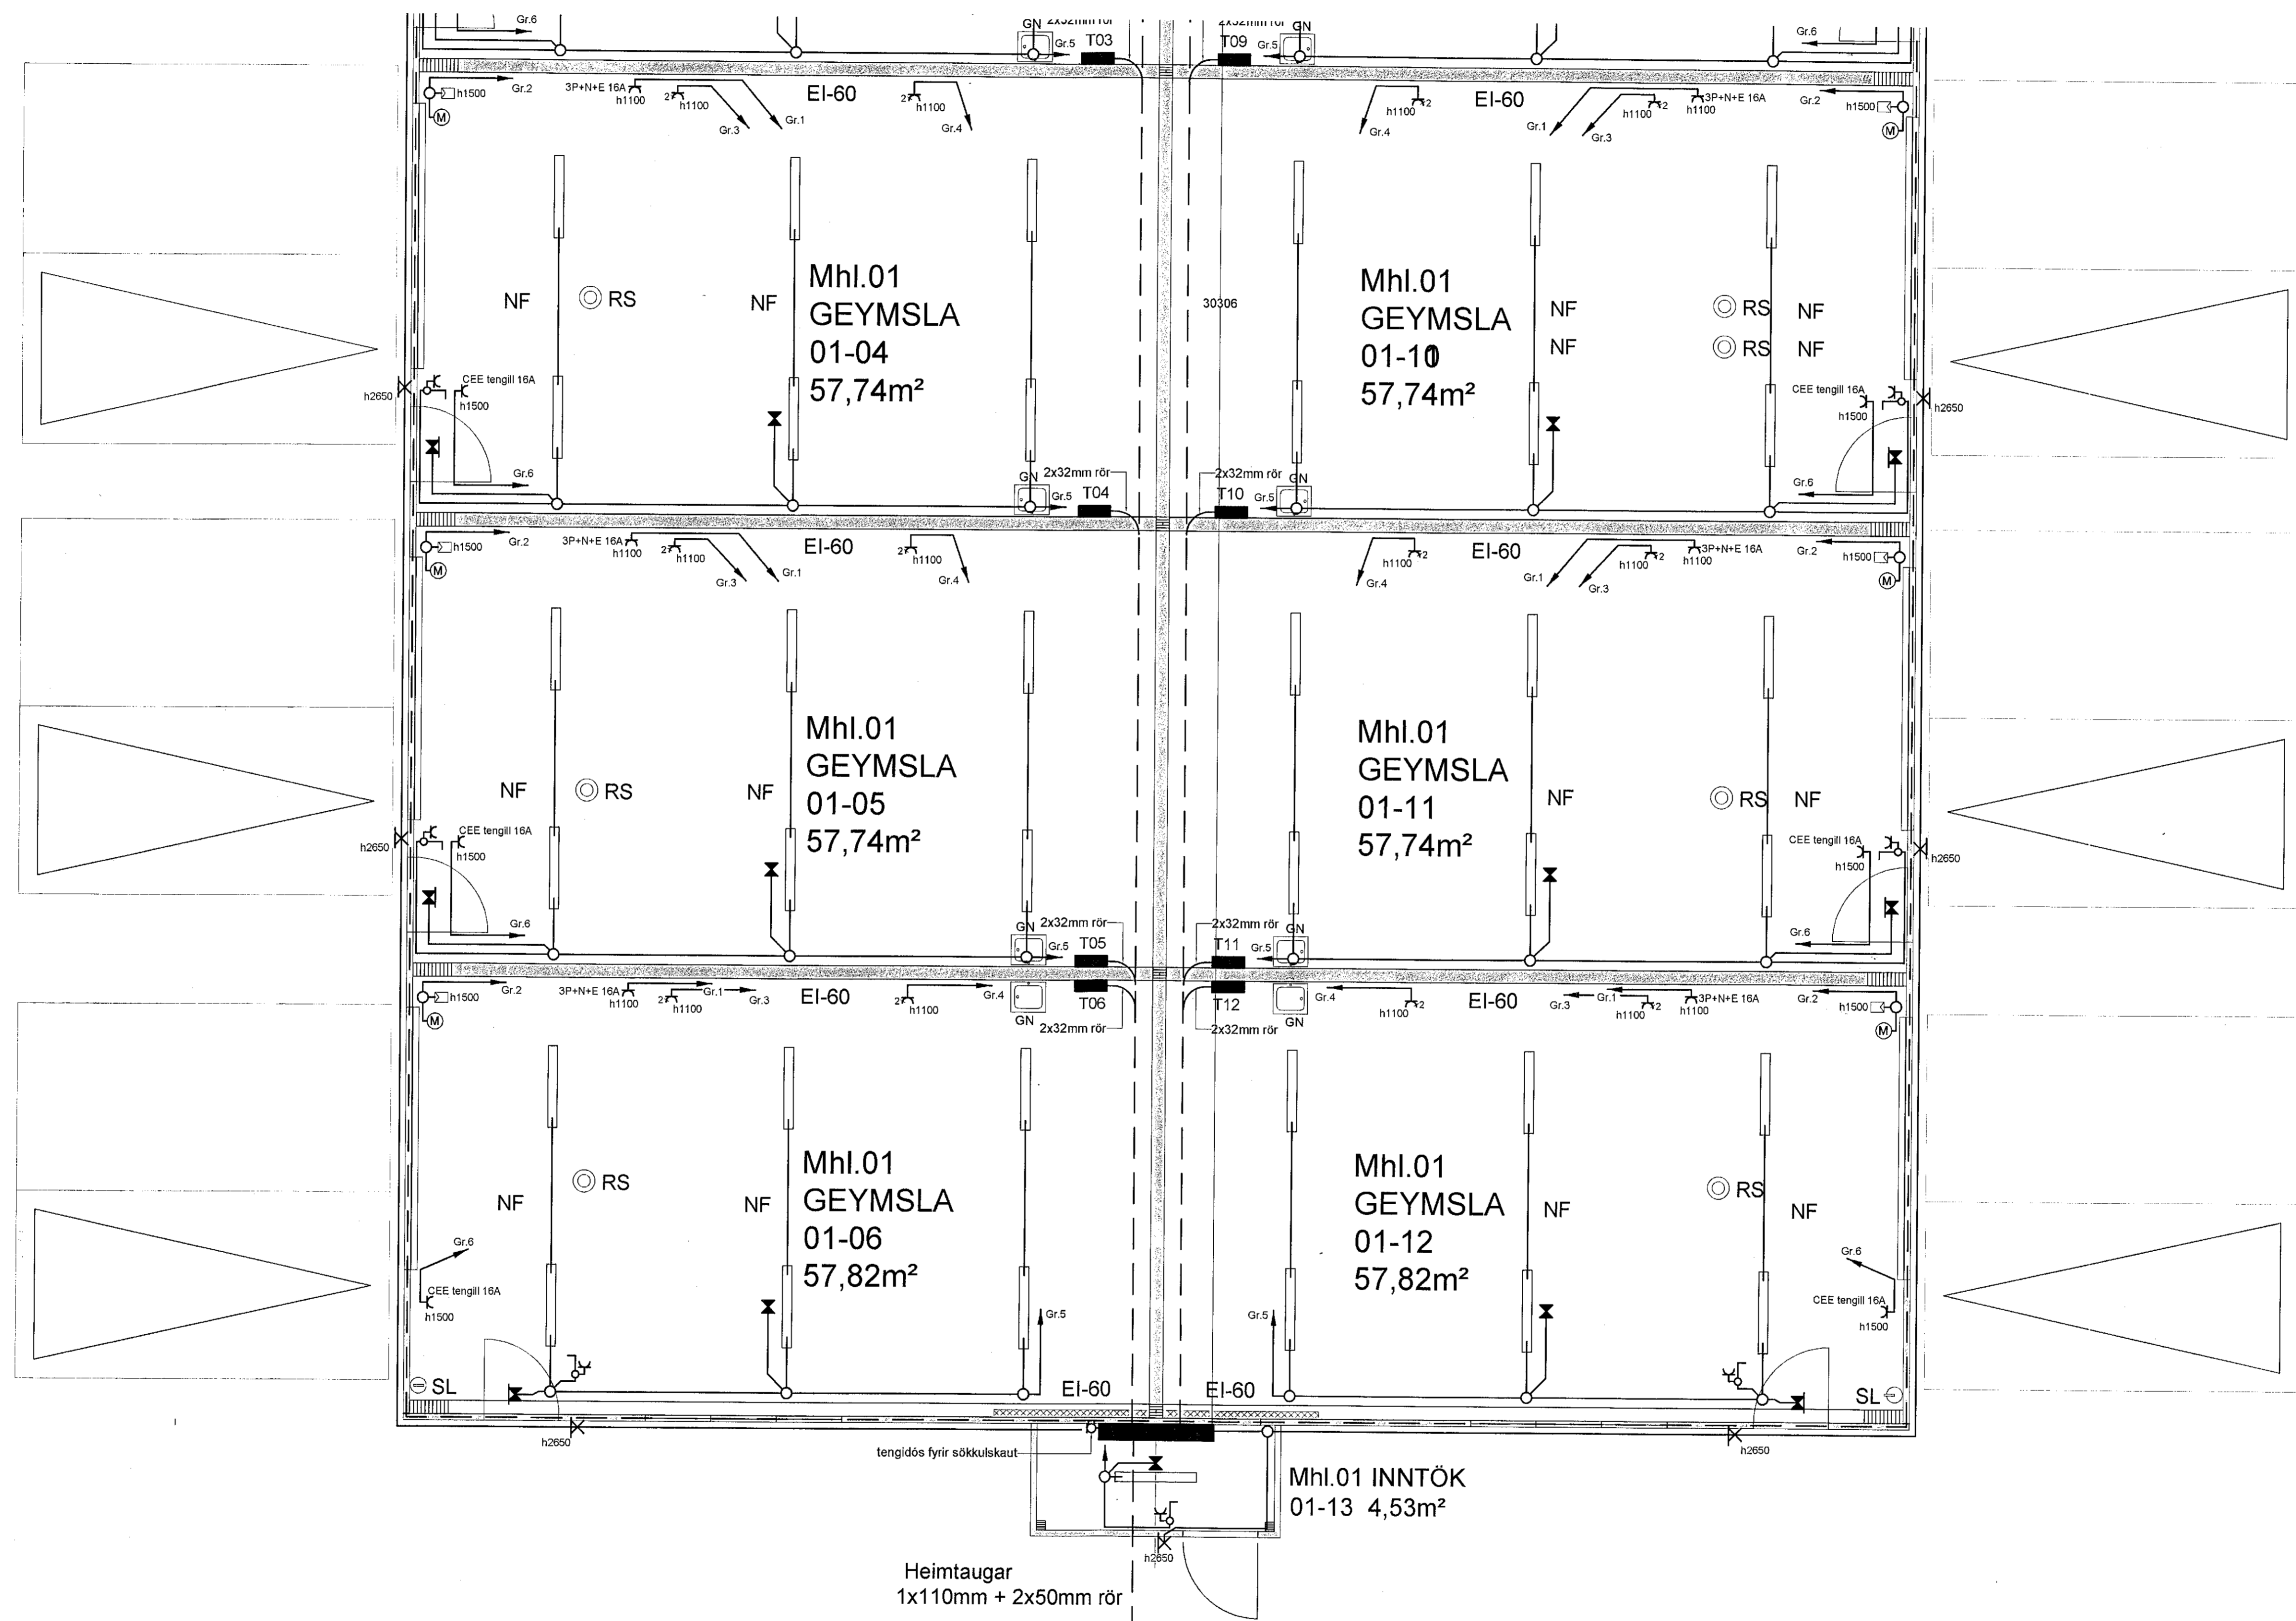

Mhl.01 INNTÖK  
01-13 4,53m<sup>2</sup>

Heimtaugar  
1x110mm + 2x50mm rör

tengidós fyrir sökkulskaut

			<b>TEKNIÞJÓNUSTAN SF</b> Ármúla 1 - 108 Reykjavík ssm 898 0723 e-mail audunn@tth.is 250250-3989		<b>Dofrahella 9 Hafnarfirði</b> Grunnmynd Lágspennulagnir Rafloagnateikning		Hannað: AK Dags: 05.2020 Teikn: AK Yfirfarid: Kvæði: 1:50 Blað: Nr.: 200801 Af:	
Br.	Dags	Brúyting						