



Samþykkt þann
22. JUL. 2020
Byggingarfulltrúi í Hafnarfirði
F.h. Sigríður Stólar Jónsdóttir

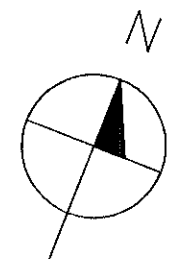

- [R.s.] Reykskynjarl.
- [O.H.S.] Handslökkvitæki.
- [L.R.] Lofttræsting.
- [B.op.] Björgunnarop.

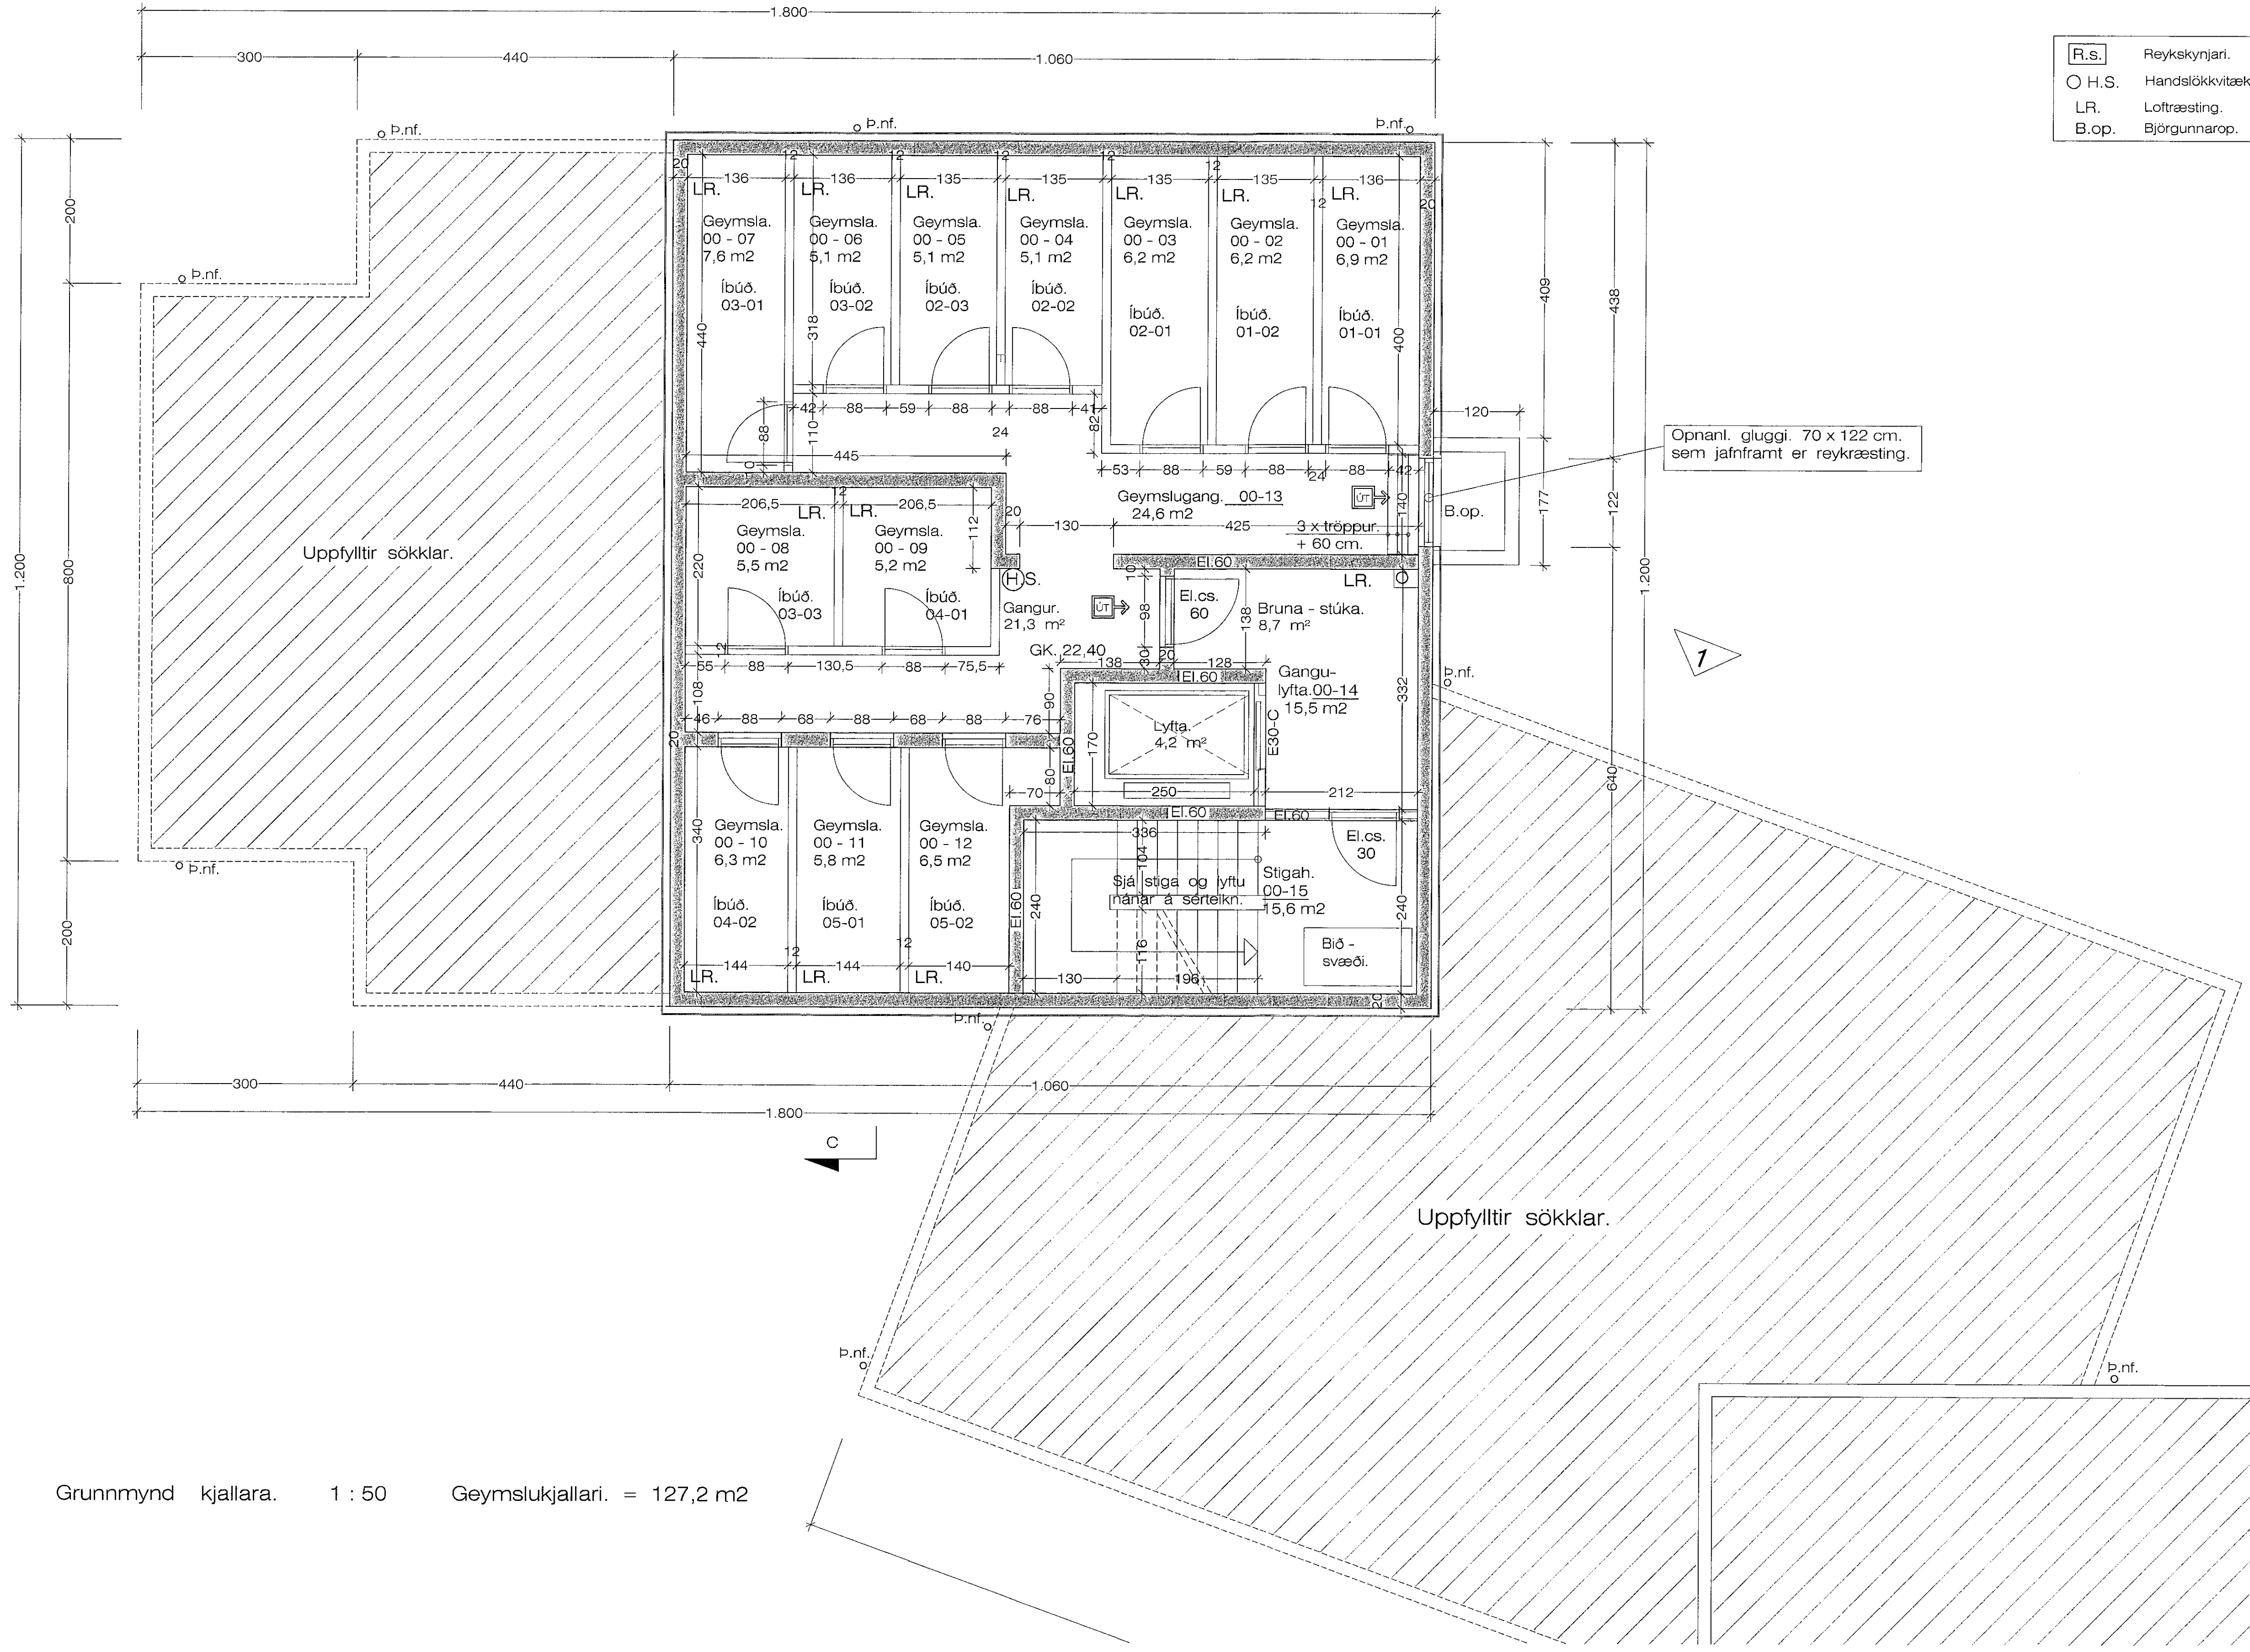

Grunnmynd kjallara. 1 : 50 Geymslukjallari. = 127,2 m²

Brennisk.2001 -- Juni. 2019.dwg
19.6.2019 09:20 f.h.
JonG