


Samþykkt þann  
22 JUL 2020  
Björgvinur Steinarsson /  
F.H. Steinarsson

- R.s. Reykskjarni.
- O.H.S. Handslökkvitæki.
- LR. Lofttræsting.
- B.op. Björgunnarop.

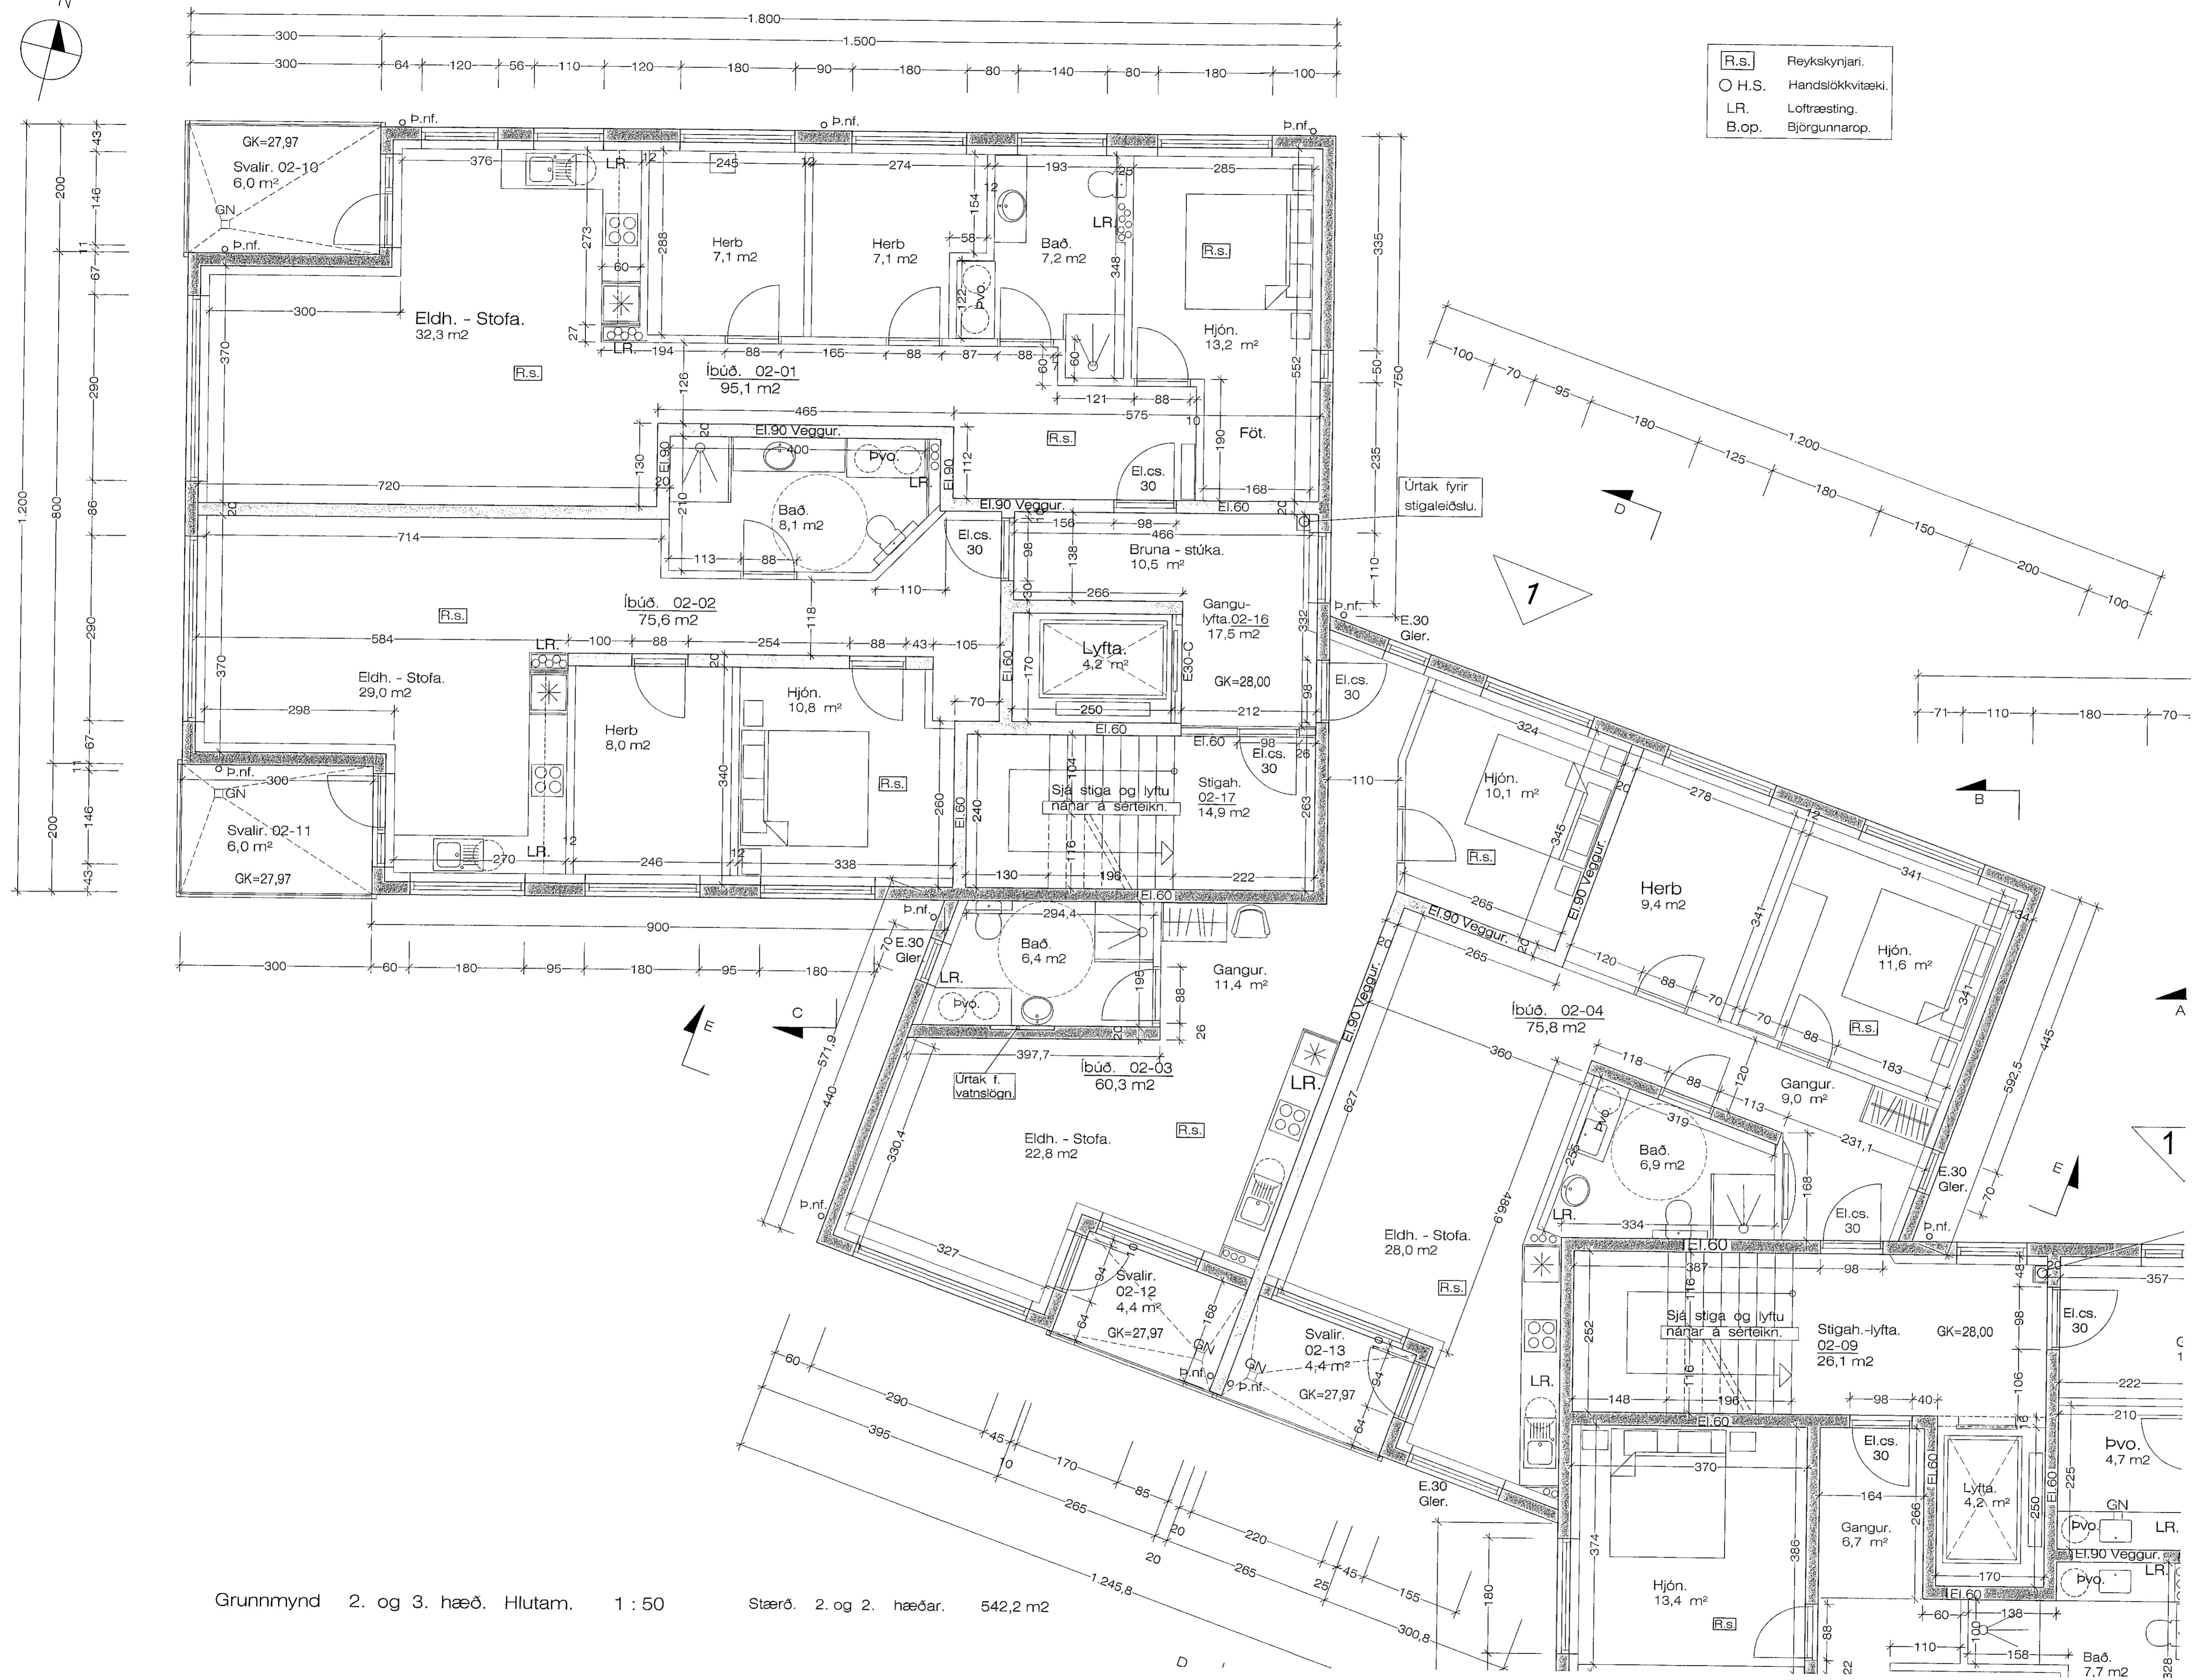

Grunnmynd 2. og 3. hæð. Hlutam. 1 : 50 Stærð. 2. og 2. hæðar. 542,2 m<sup>2</sup>

Brenniskarð 1 og 1 A Hafnarfirði. Grunnmynd.

**Jón**  
Samþ. sem Hönnunarsjóri.  
Jón Guðmundsson. 310551-3259

VERK. NR. 360  
TEIKN. NR. 204  
DAGS. 19 - 3. - 2019 MÁL. 1:50  
BREYTT.  
JÓN GUÐMUNDSSON ARKITEKTUR  
VINNUSTOFA SUBURLANDSBRAUT 16 REYKJAVÍK  
SÍMI 582 6056

Brennisk.2001 -- juni 2019.dwg  
19.6.2019 09:20 f.h.  
JonG