
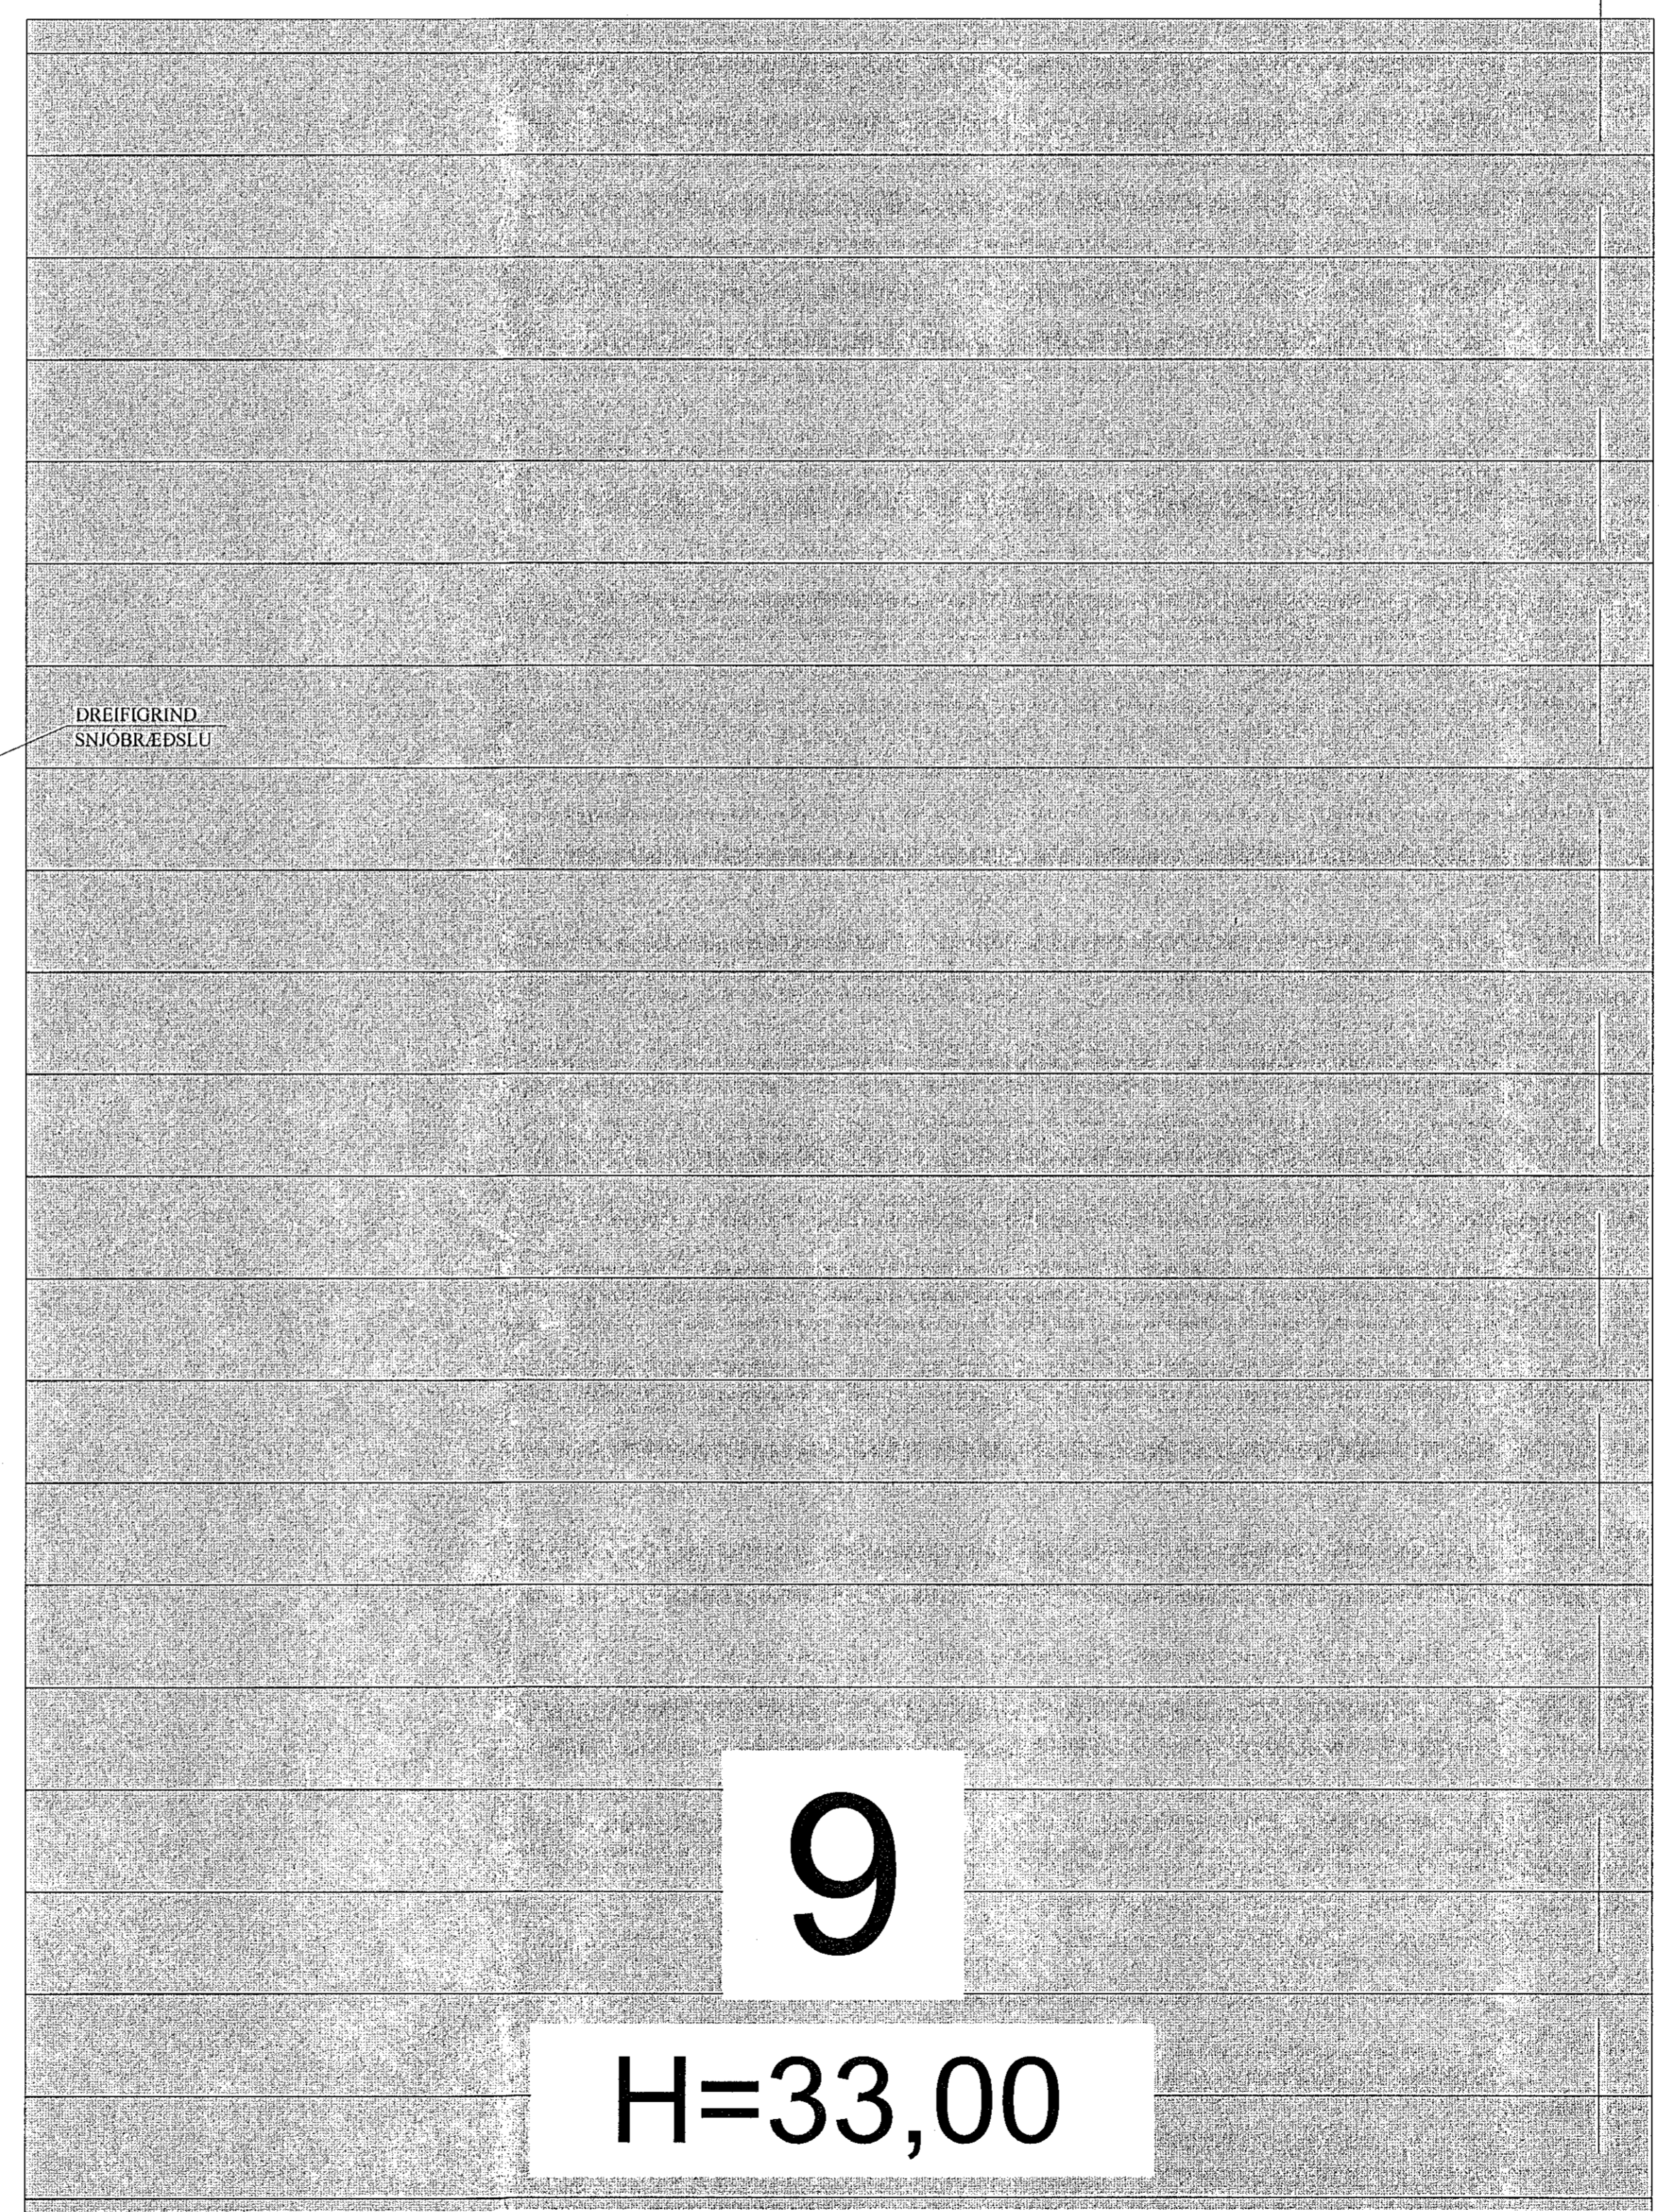
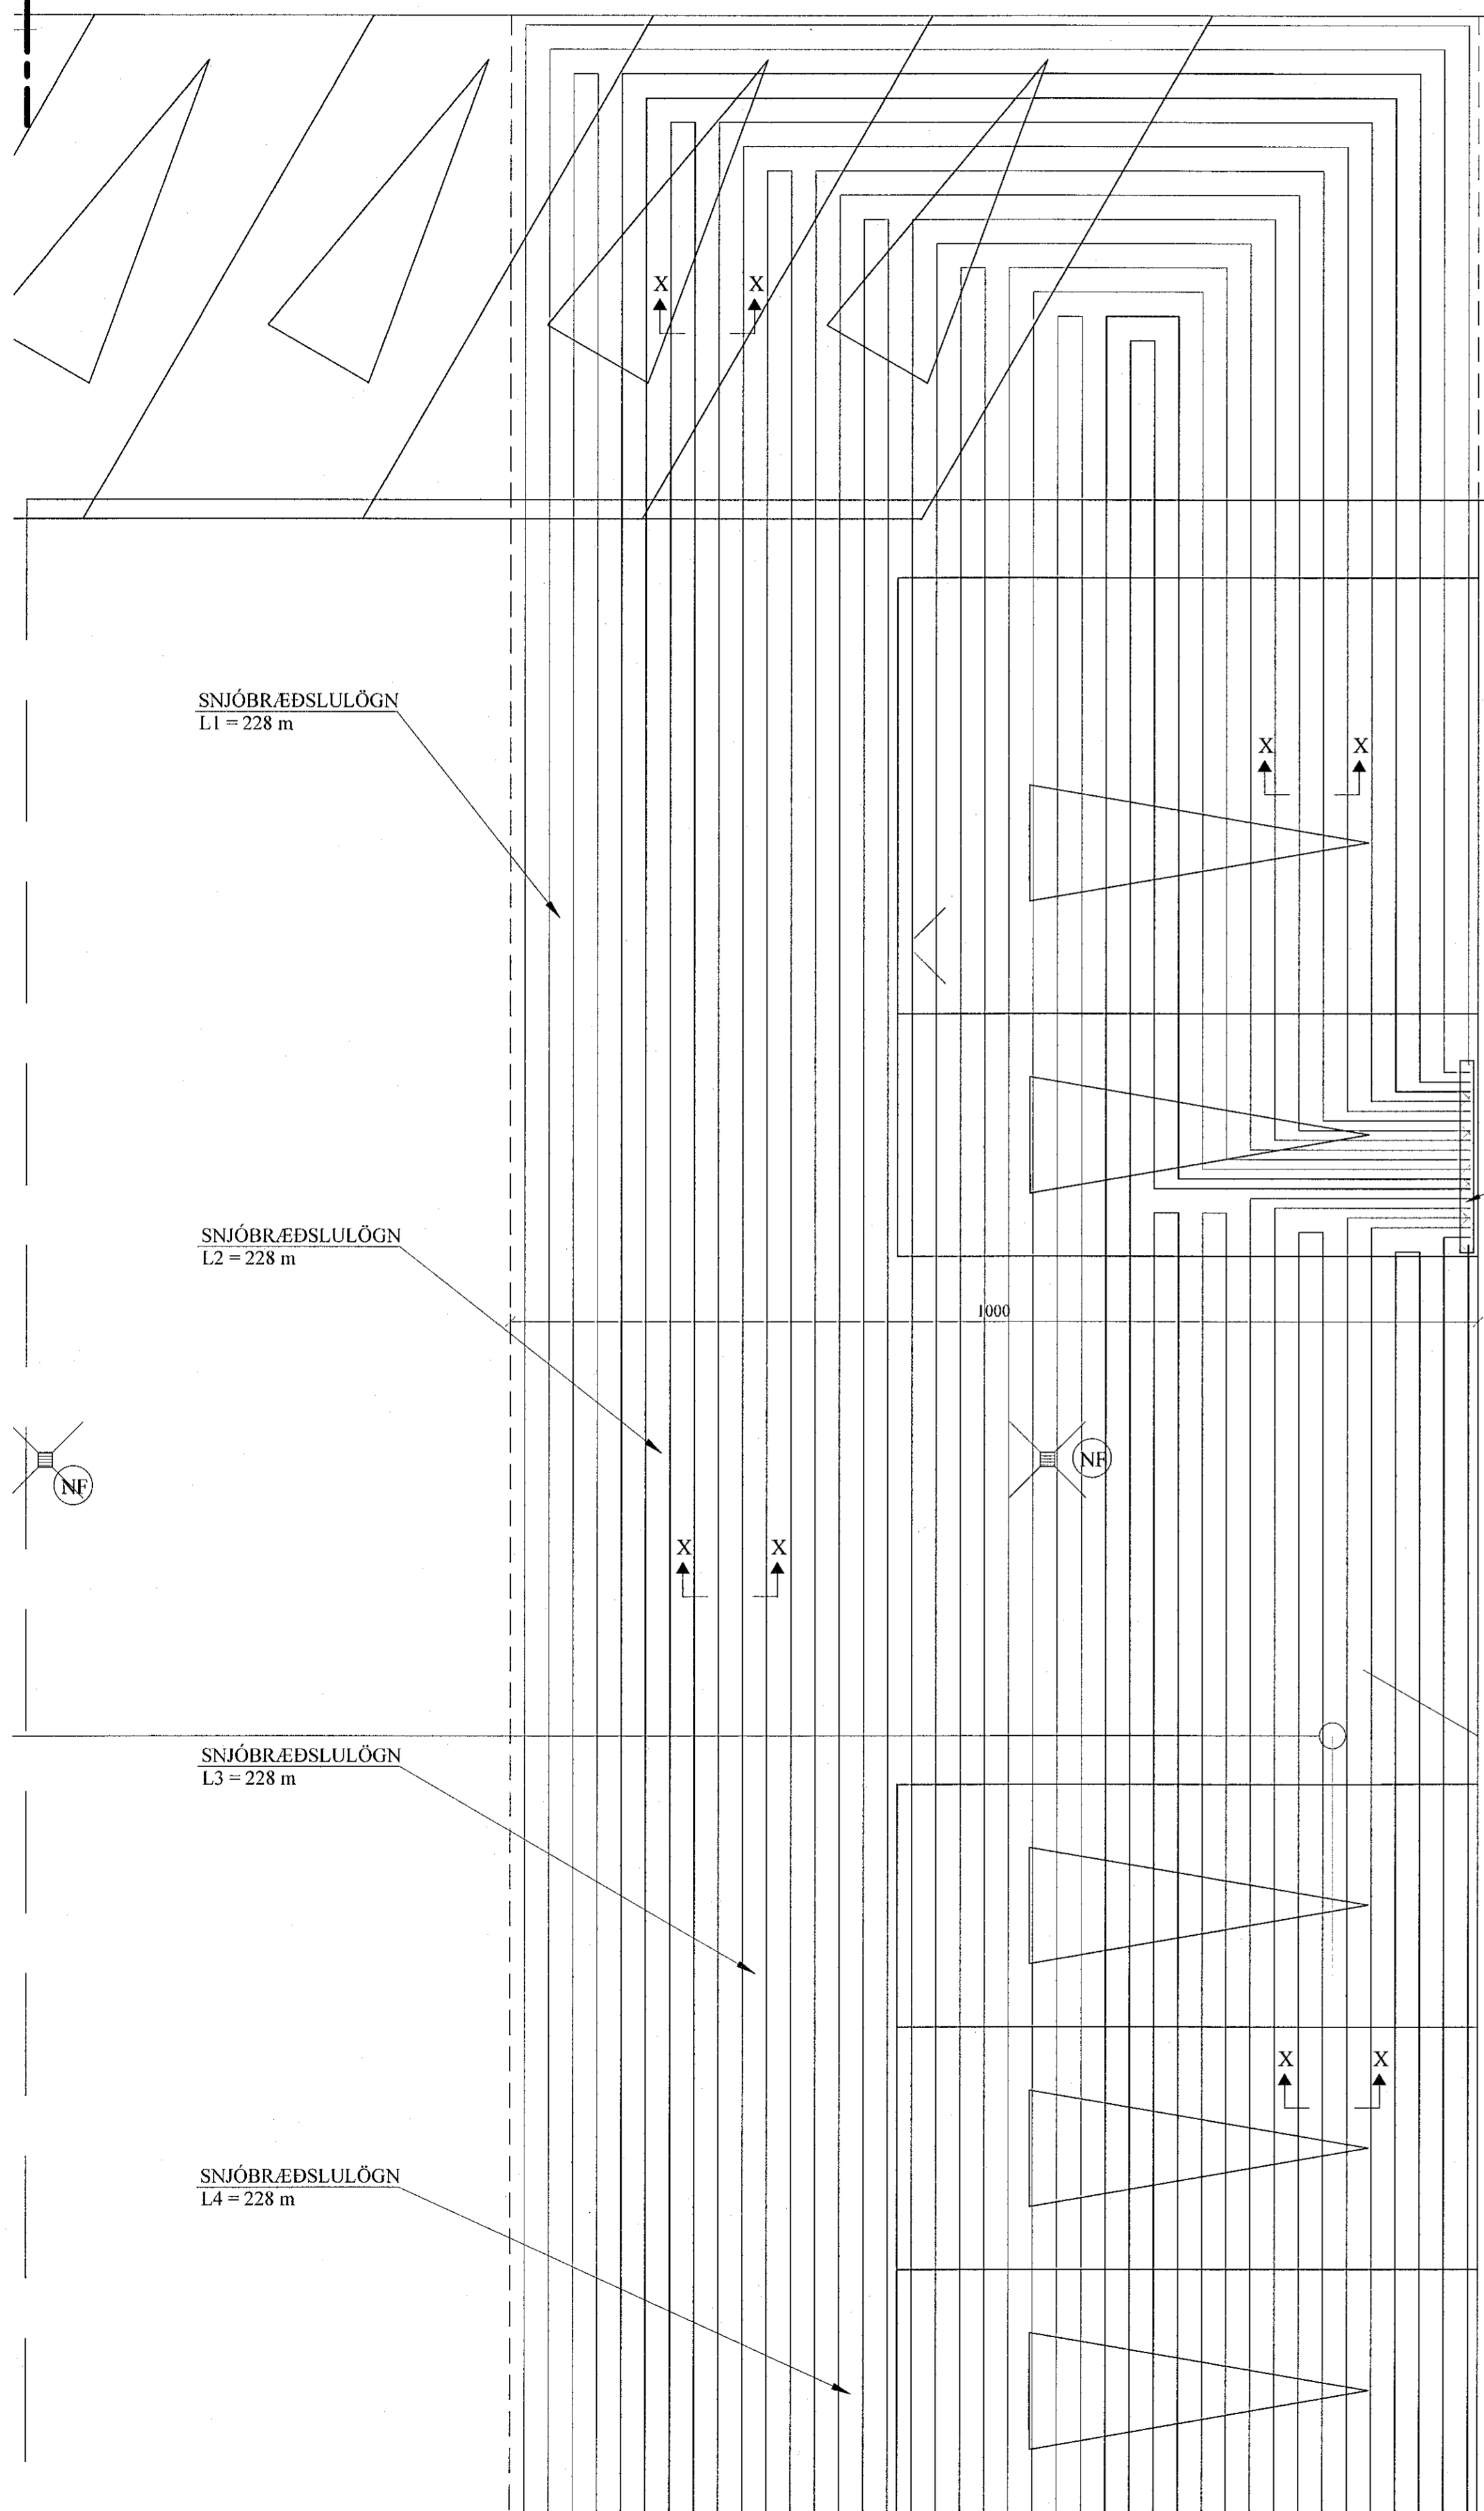


SNJÓBRÆDSLUKERFI, GRUNNMYND.1:50

ÖLL SNJÓBRÆDSLULÖGN ER  
PLØ25 c/c 25 CM

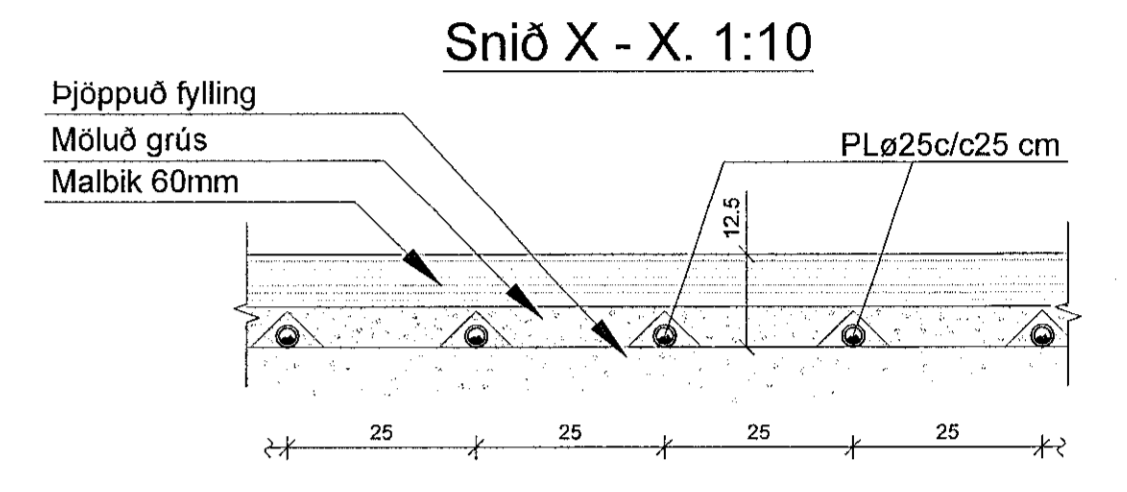

SNJÓBRÆDSLULÖGN:

- L1 = 204 M
- L2 = 196 M
- L3 = 188 M
- L4 = 183 M
- L5 = 176 M
- L6 = 159 M
- L7 = 154 M
- L8 = 149 M
- L9 = 144 M
- L10 = 138 M

AFL : 250 w/m<sup>2</sup>

*Sigurður Steinar Jónsson* 202367-4729

BREYTINGAR

TILVÍSANIR:  
SKÝRINGAR..... SJÁ TEKN. NR. 2-01

**9**  
**H=33,00**

Reikn.	JKR	Júni '20	Útgefið:	03.08.2020
Teikn.	JKR	Júni '20	Kvarði:	1:50
Ath.				1:10
Samþ.				

ÁLFHELLA 9		Nr.	2-20
Hafnarfirði			
Verkhluði SNJÓBRÆDSLUKERFI, GRUNNMYND, SKÝRINGAR OG SNID.		Verkfæðistola Jóna Kjalgrössonar ehf. Árnúlla 19 108 Reykjavík Sími: 537-0002 Fax: 772-3154 Hú: 540817-0300 Netfang: jkr55@gmail.com	