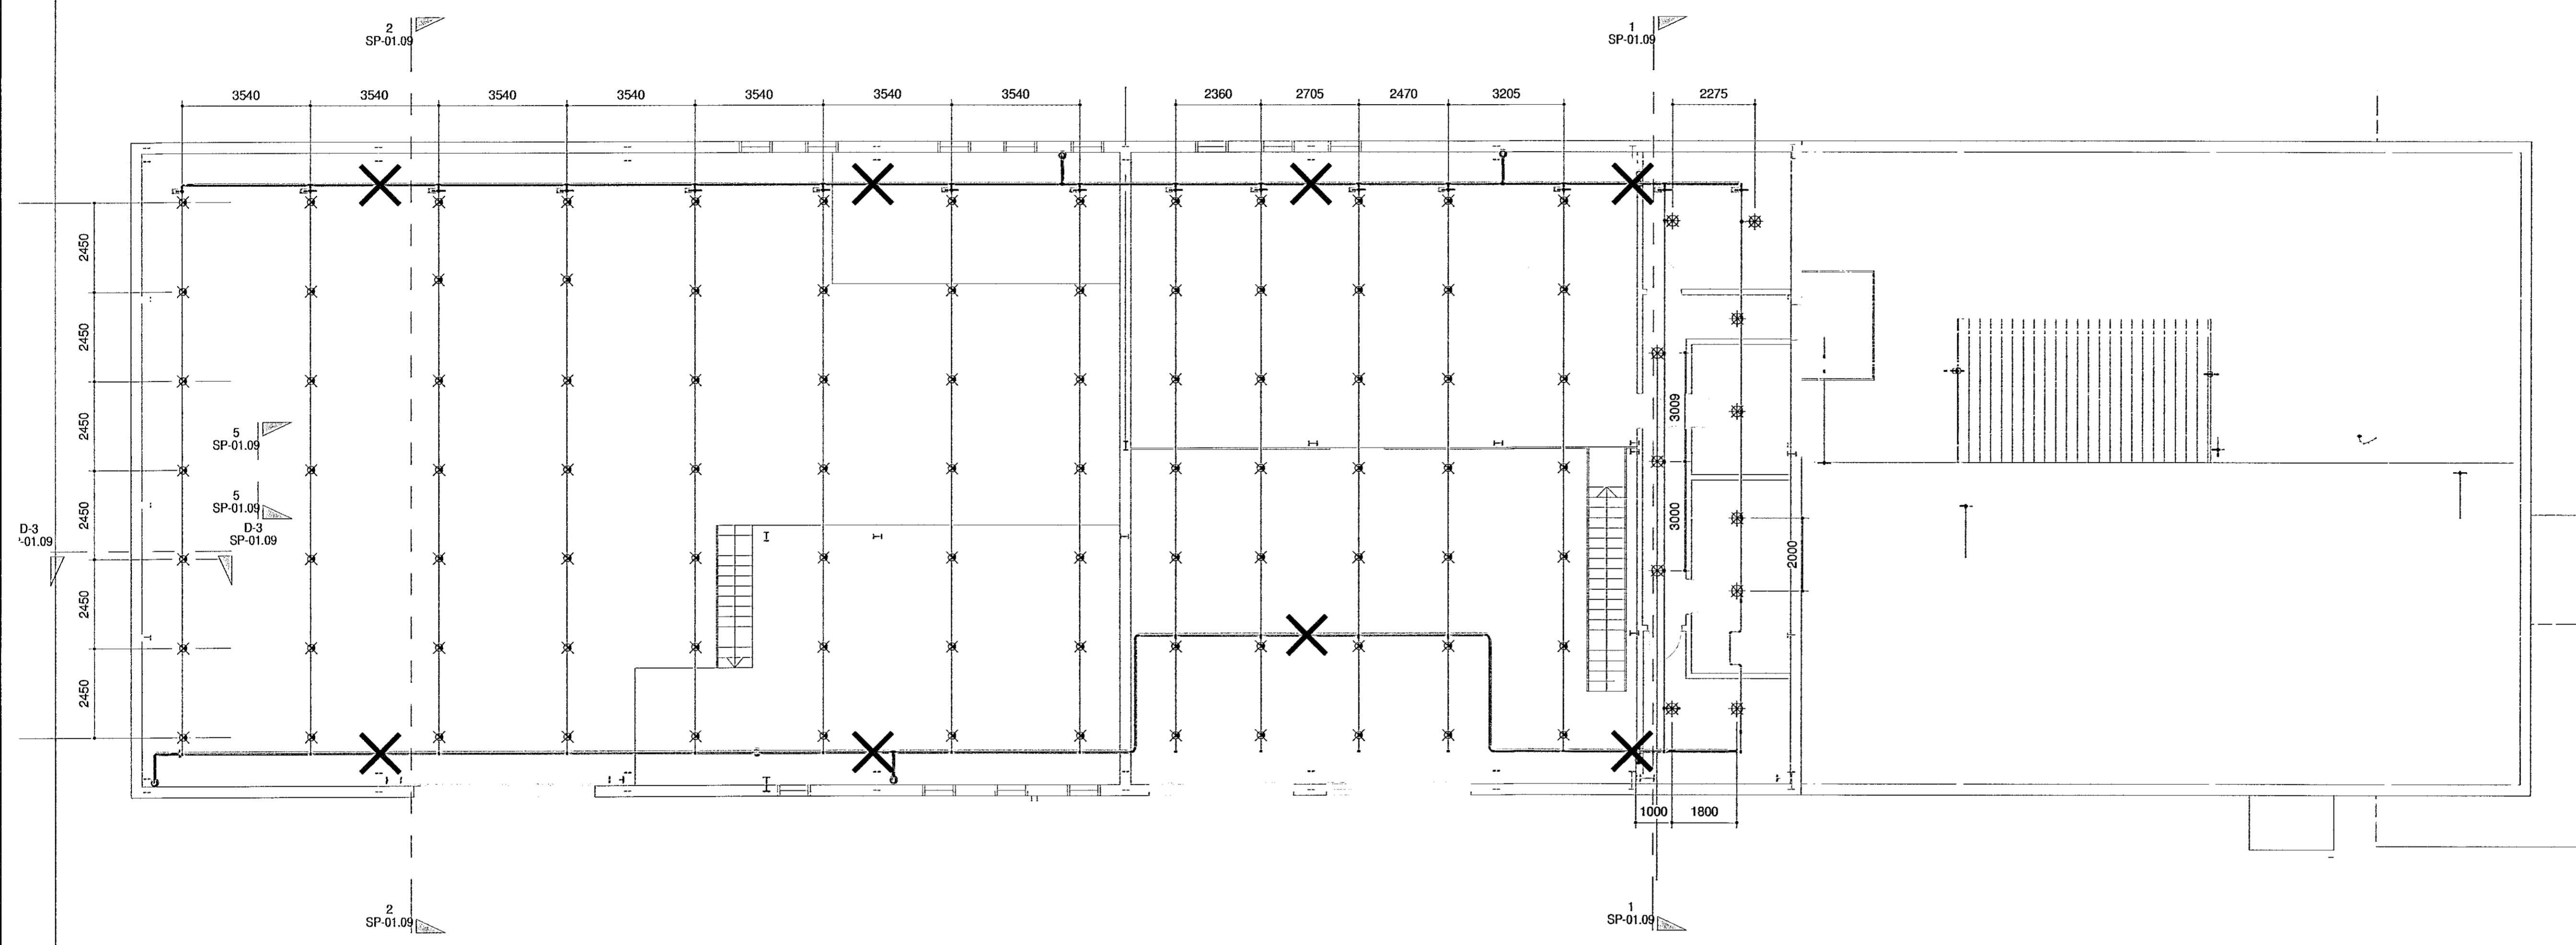
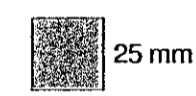
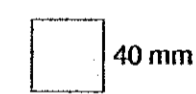

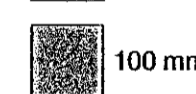


Samykkt þann  
07. okt. 2020  
F.h. byggingarfalltrúans í Hafnarvík  
Sigurður Steinar Jónsson



**2.hæð**  
mkv: 1 : 100

- DN mál Röra
-  25 mm
  -  40 mm
  -  50 mm
  -  100 mm

Útg.	Dags.	Skýring	Hannað/Vifri
A	28.10.19	Útgáfa	GHK
B	2.4.20	Breytingar vegna kolflaklagningu og ljángu	GHK
C	7.5.20	Breyting á lögnum við fundarsala og lónaáhrifurör	GHK
D	28.5.20	Loftefningar og prófunarflöki	GHK

**BRUNAHÖNNUN**  
20 ára reynsla

Brunahönnun stí. Ármála 6 · Rogus  
brunahonnun@brunahonnun.com · Sími 662-5990 · www.brunahonnun.com

Almannatönnubúur  
Vefnúmer: 130666-361

**Selhella 8**

Verkið  
Vatnsúðakerfi  
2. hæð  
Grunnmynd

Hannað GHK	Teknað EIO	Vifrið GHK	Kvarði 1 : 100	/ A1	Síða SP-01.6
Dags. 15/9/20	Verkefni 18-139	Töknun SP-08	Útgáfa D		