
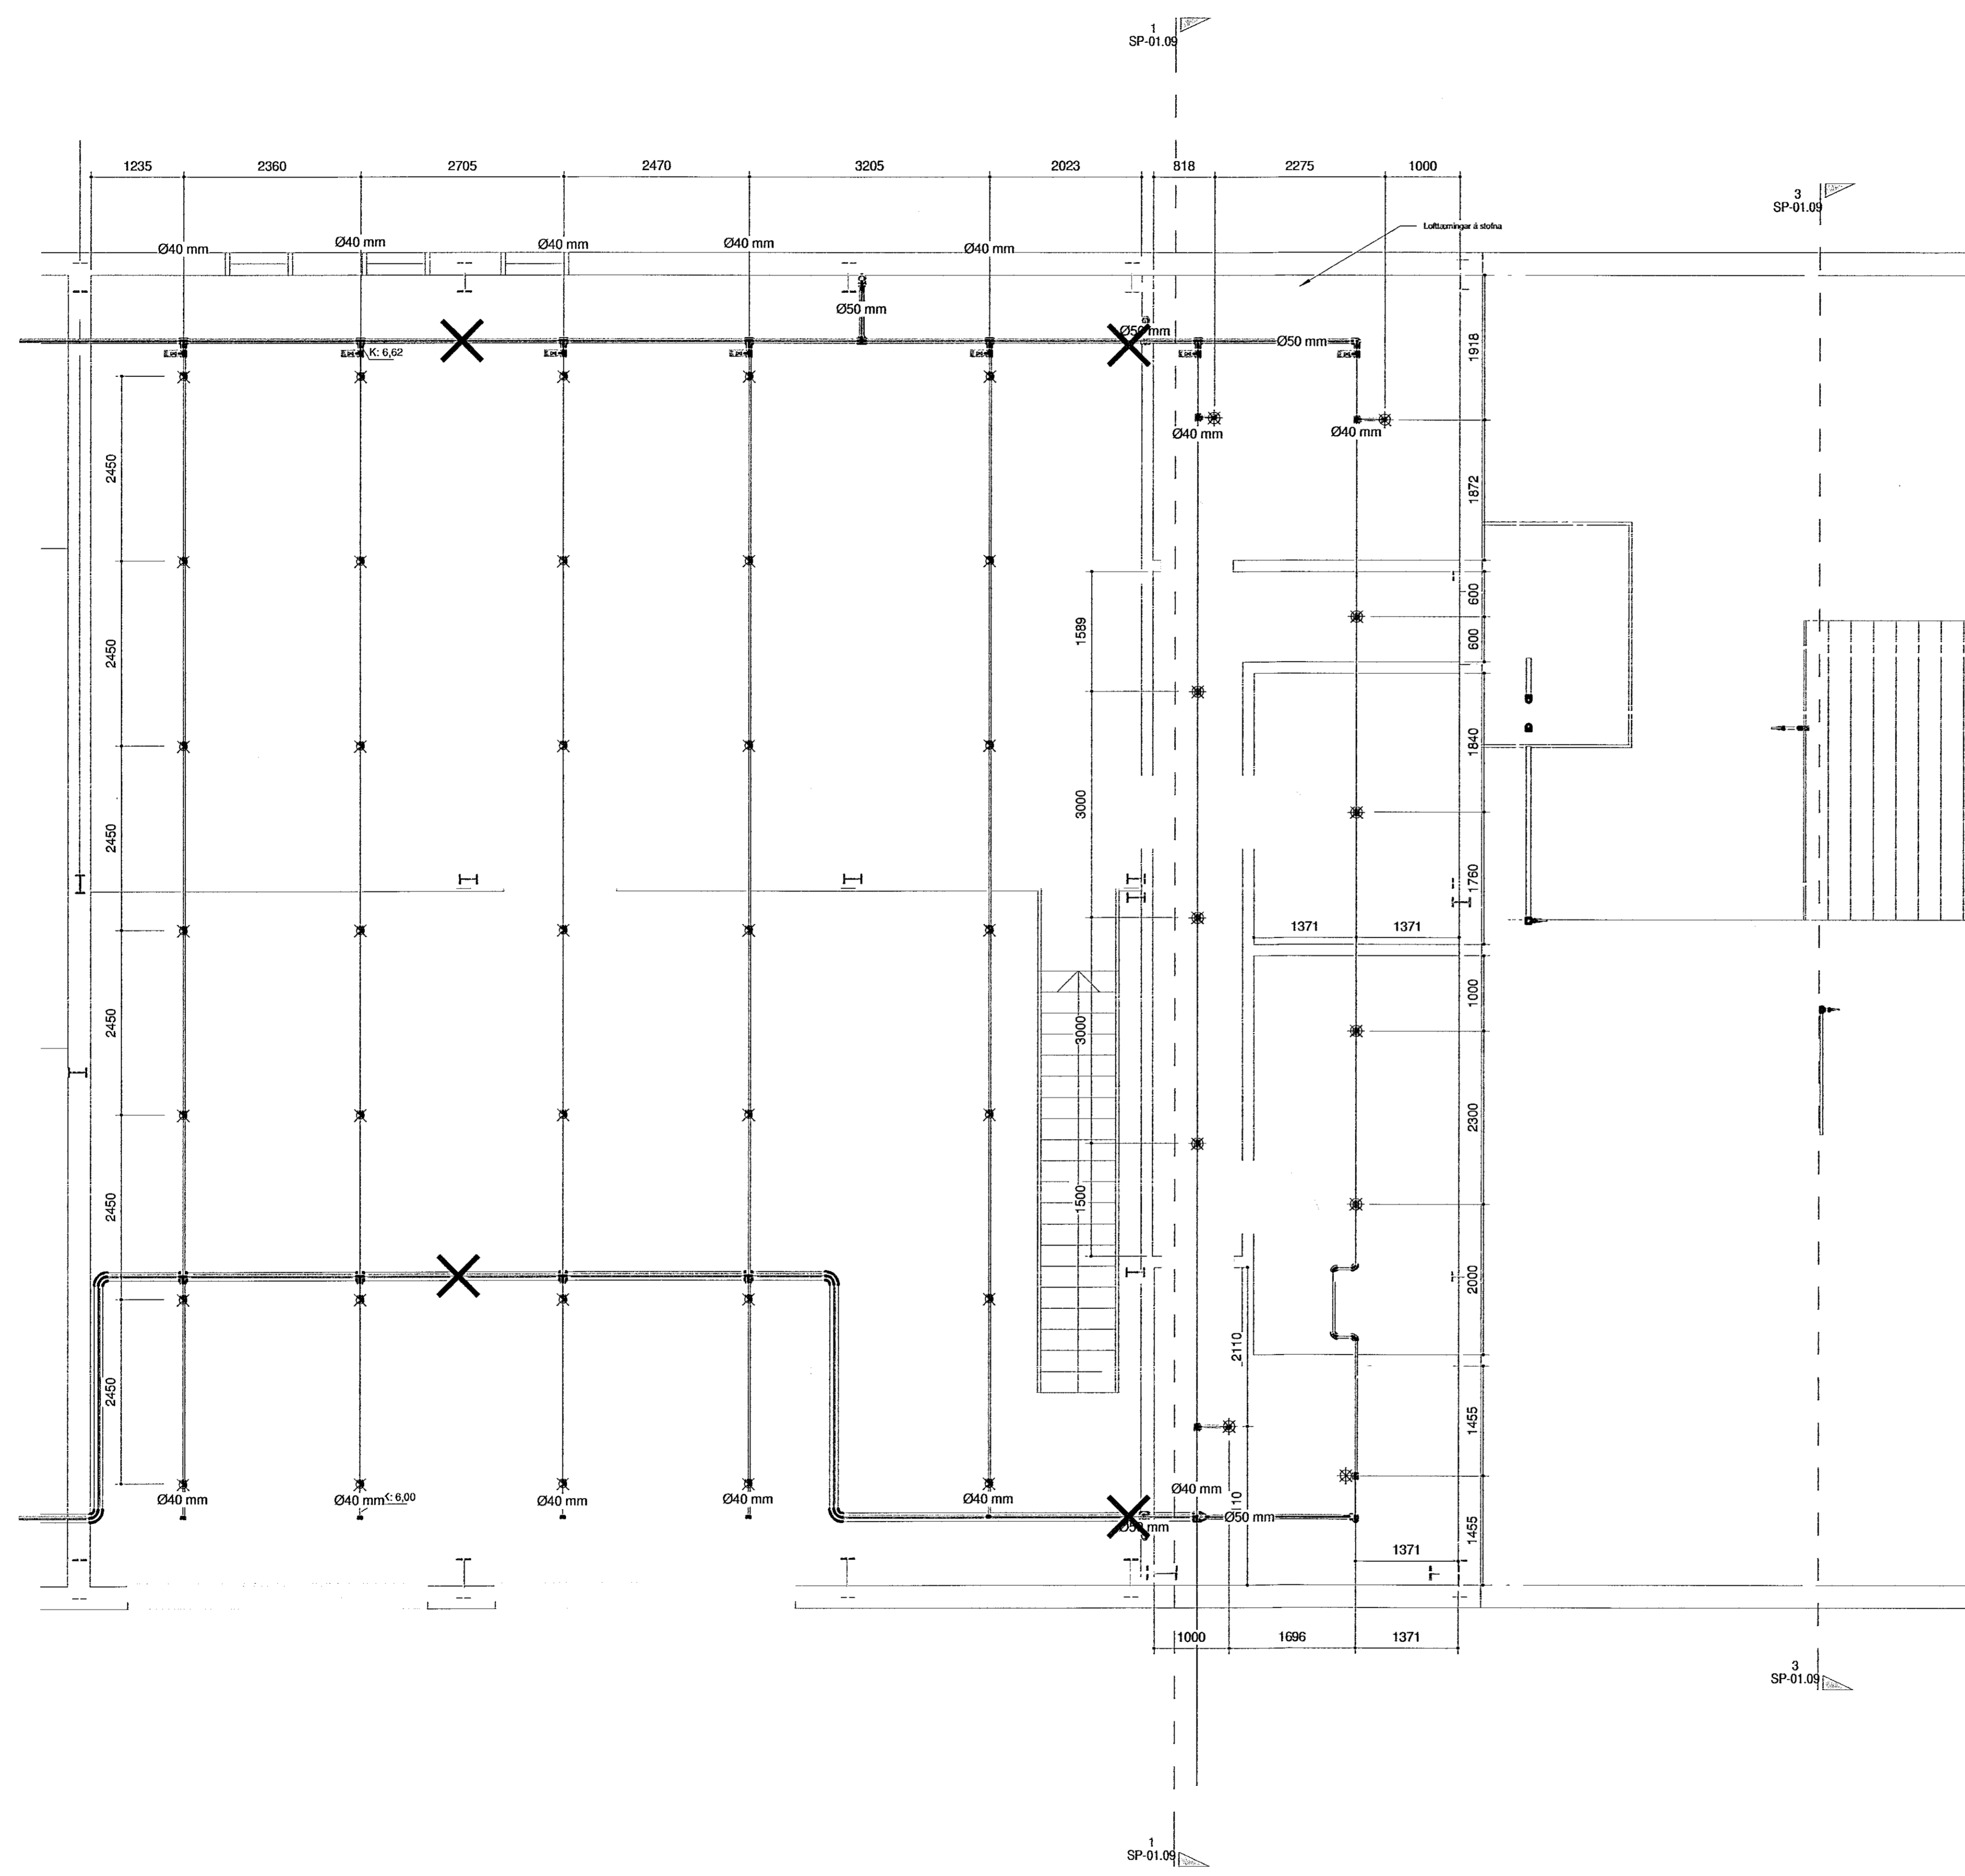
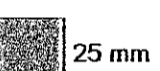
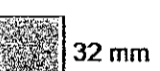
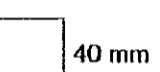



Samþykkt þann
07. okt. 2020
F.h. byggingarfulltrúans / Hafþrygðar
Sigurður Steinar Jónsson

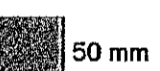

- DN mál Róra
-  25 mm
 -  32 mm
 -  40 mm
 -  50 mm
 -  100 mm

Útg.	Dag.	Skýring	Hannað/Yfirt
A	23.10.19	Útgáfa	GHK
B	2.4.20	Breytingar vegna loftskæðningu og lýsingu	GHK
D	28.5.20	Lofttæmingar og prófunarflöki	GHK

BRUNAHÖNNUN
20
ára roynsla
www.brunahonnun.com

Brunahönnun stf. Ármála 6 · Regus
brunahonnun@brunahonnun.com · Sími 662-5990 · www.brunahonnun.com

Verktúðun
130666-3619

Selhella 8

Verktúðun
Vatnsúðakerfi
2. hæð
Grunnmynd

Hannað	Teknað	Yfirráð	Kvarði	/A/	Síða
GHK	EIO	GHK	1 : 50	/A/	SP-01.8
Dag.	15/9/20	Verkefni	18-139	Felking	Útgáfa
				SP-10	D

2.hæð B
mkv: 1 : 50