



Samþykkt þann  
 07. okt. 2020  
 F.h. byggingarfulltrúans í Hafnarfirði  
 Sigurður Steinar Jónsson

Vesturhlid

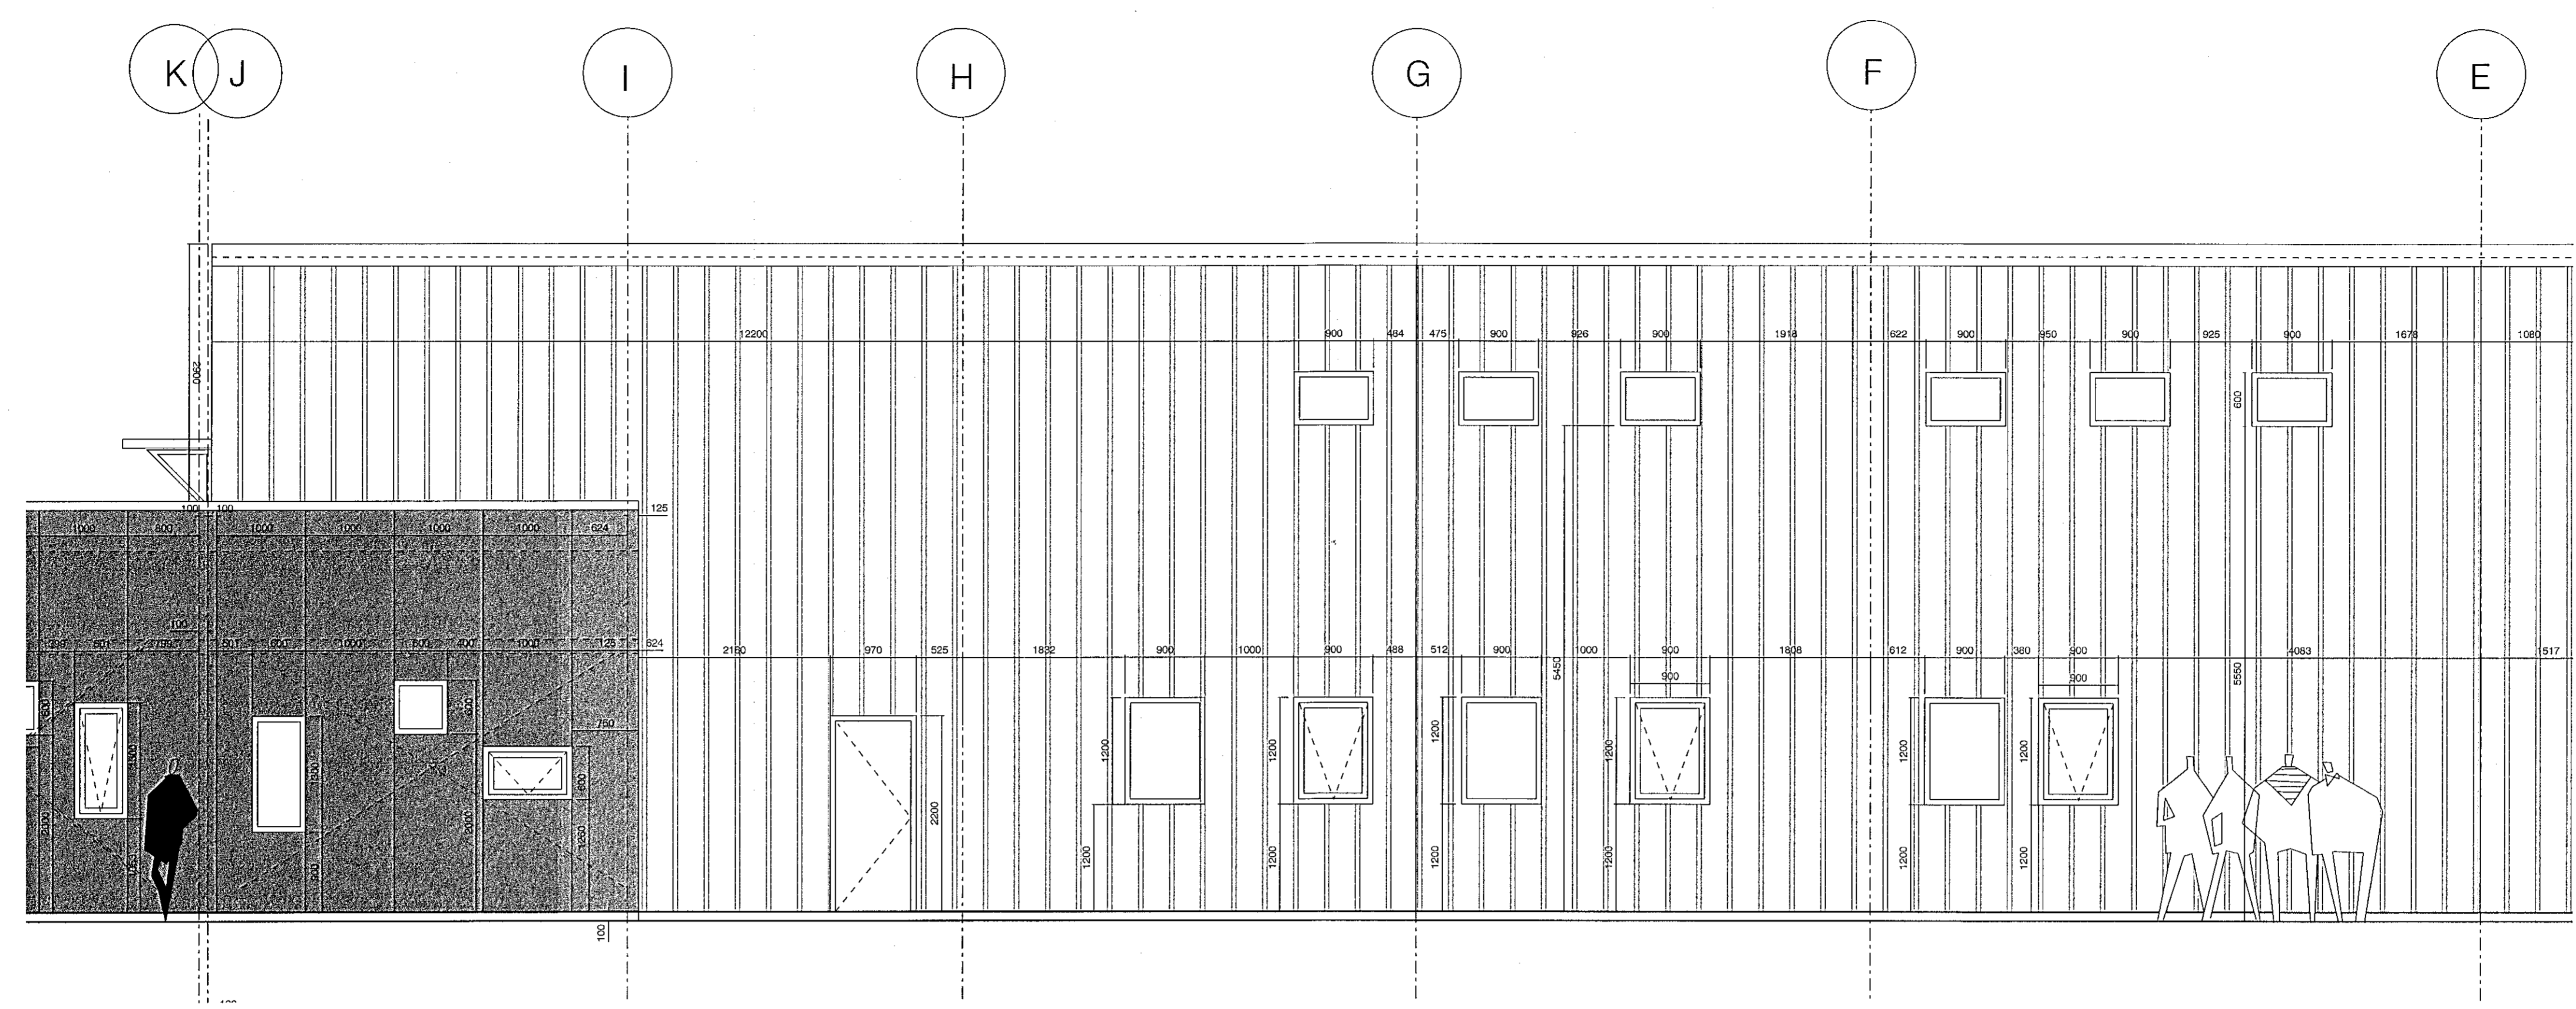

Vesturhlid

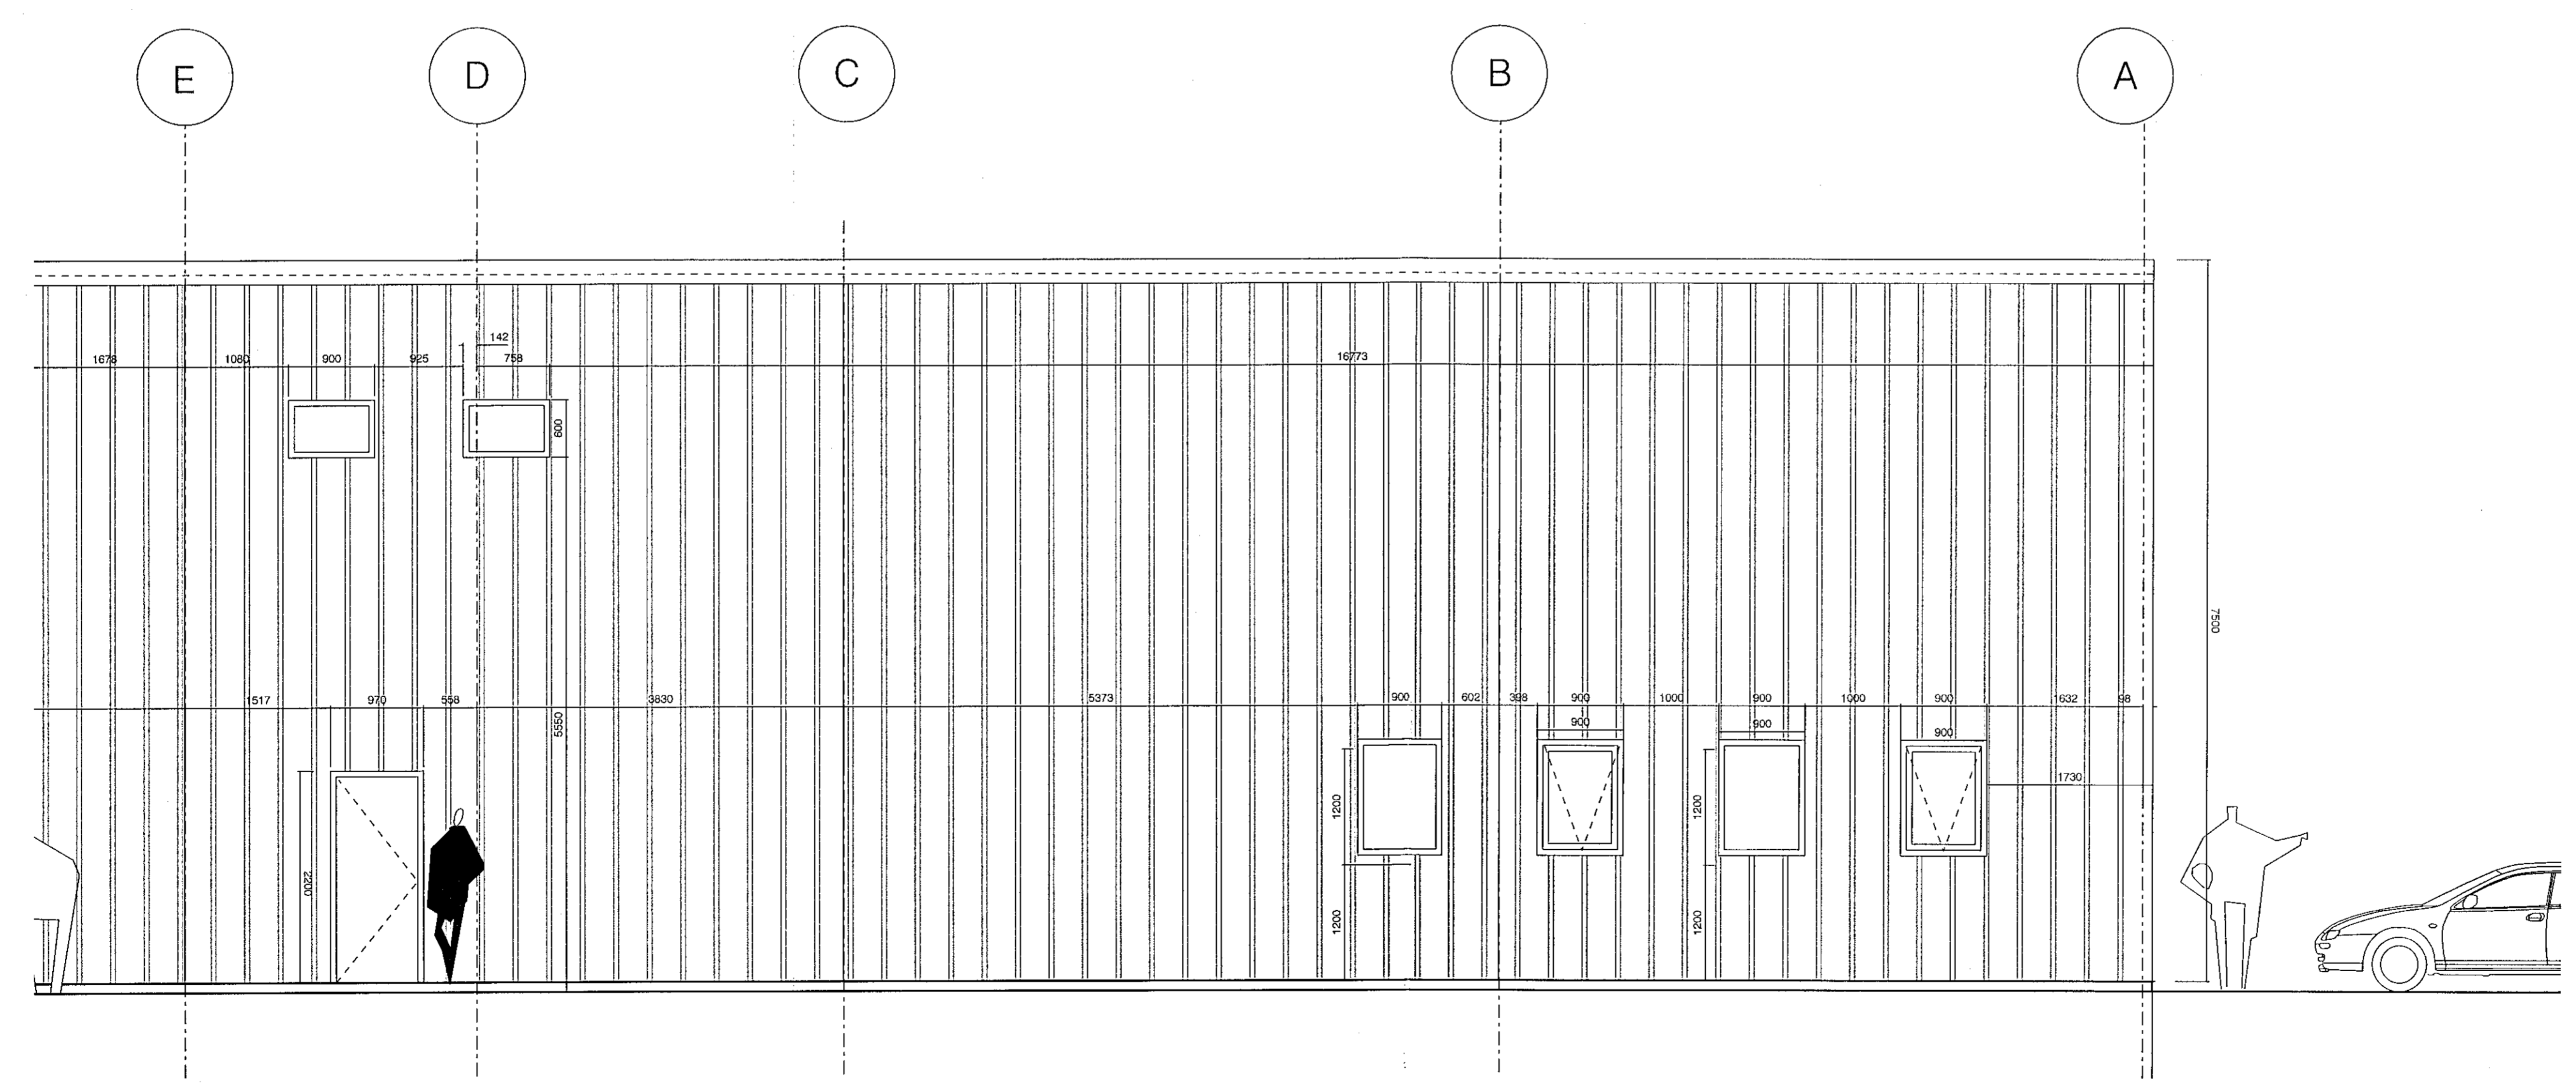

Verkefni: Selhella 8  
 HS Veitur

Útlit  
 Vesturhlid

Teikning nr. 50-29  
 Mál 1:50  
 Dags. 09.09.2020  
 Teiknað UJB

Fiskistöð 31  
 Sími: 5511790  
 gpark@gpark.is  
 Guðrún Pálsson  
 Kt. 291246-4519  
 101 Reykjavík  
 Arkitekt FAI