


Samþykkt þann
07. okt. 2020
F.h. byggingarfulltrúans / Halldór
Sigurður Steinar Jónsson

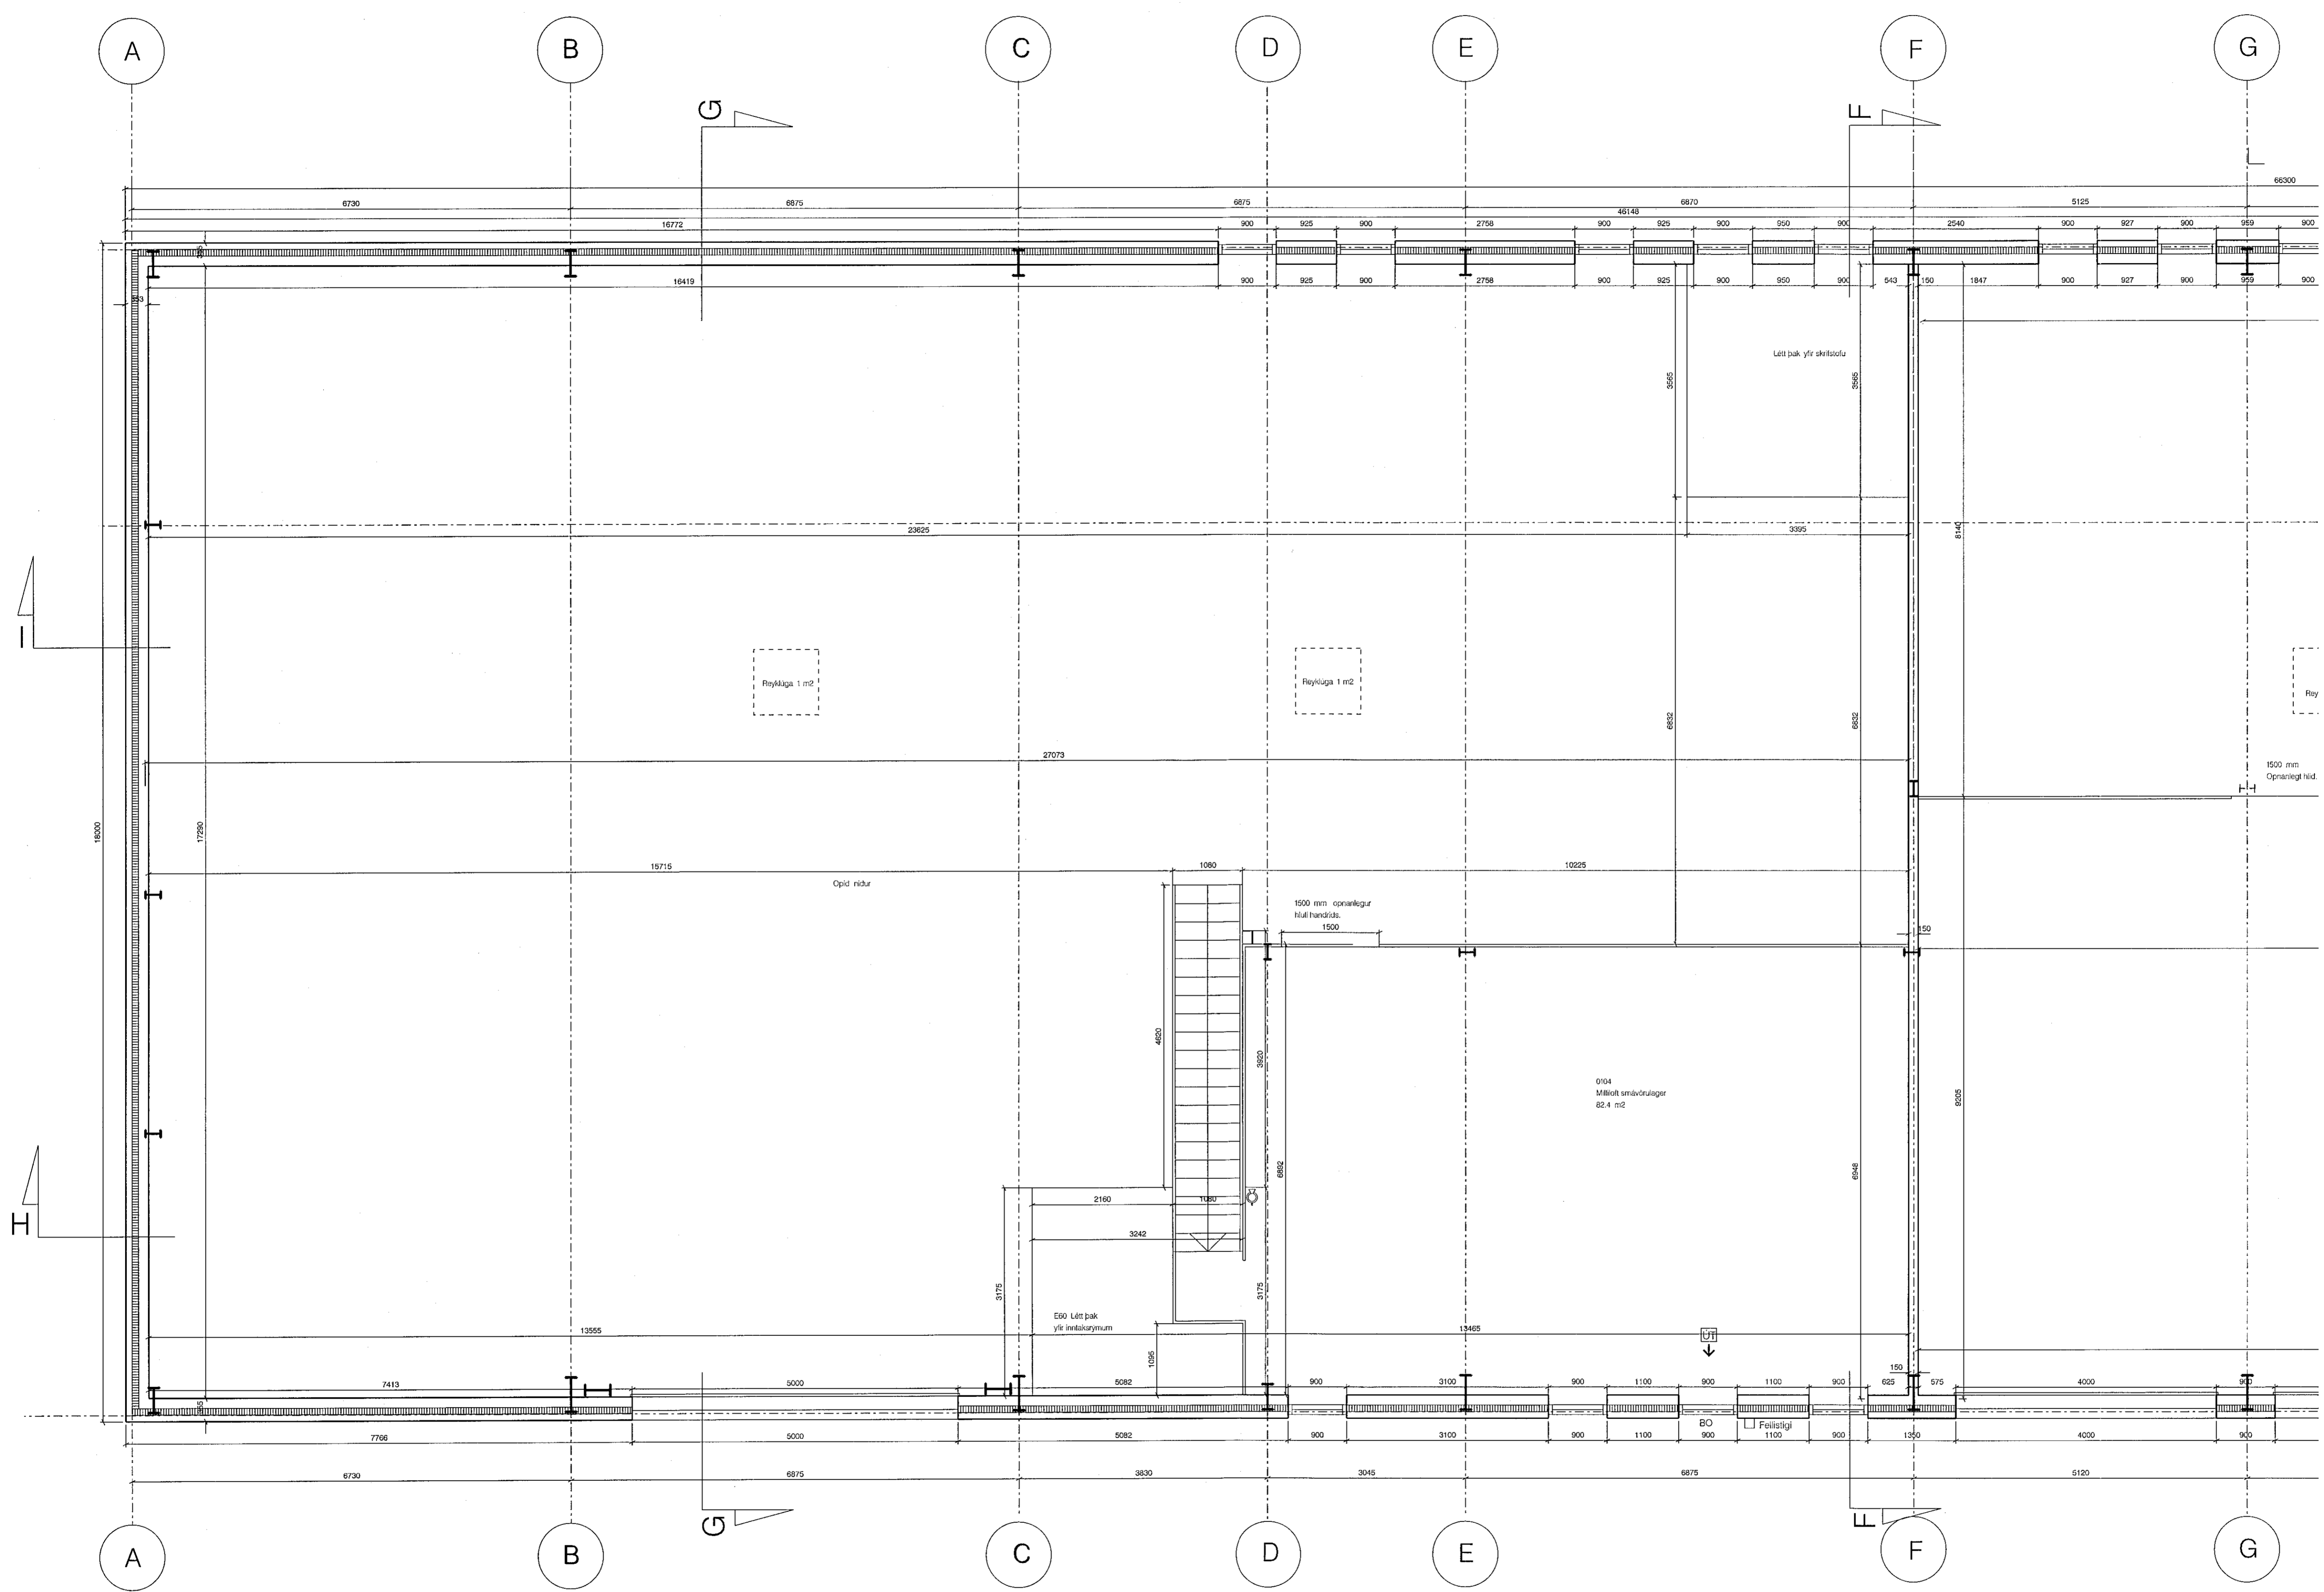

Grunnmynd 2. hæð

A: 19.03.2020
Mállínur lagðar.



Verkefni: Selhella 8
HS Veitur
Grunnmynd A
2. hæð

Teikning nr. 50-03A
Mál 1:50
Dags. 06.11.2019
Teiknad GP

Fiskislóð 31 101 Reykjavík
Sími: 5511790 gpark@gpark.is
5621795
Guðrún Pálsson
Kl. 291246-4519 Arkitekt FAI