


Samþykkt þann  
07. okt. 2020  
E.h. byggingarfulltrúans í Hafnarfrétt  
Sigurður Steinar Jónsson

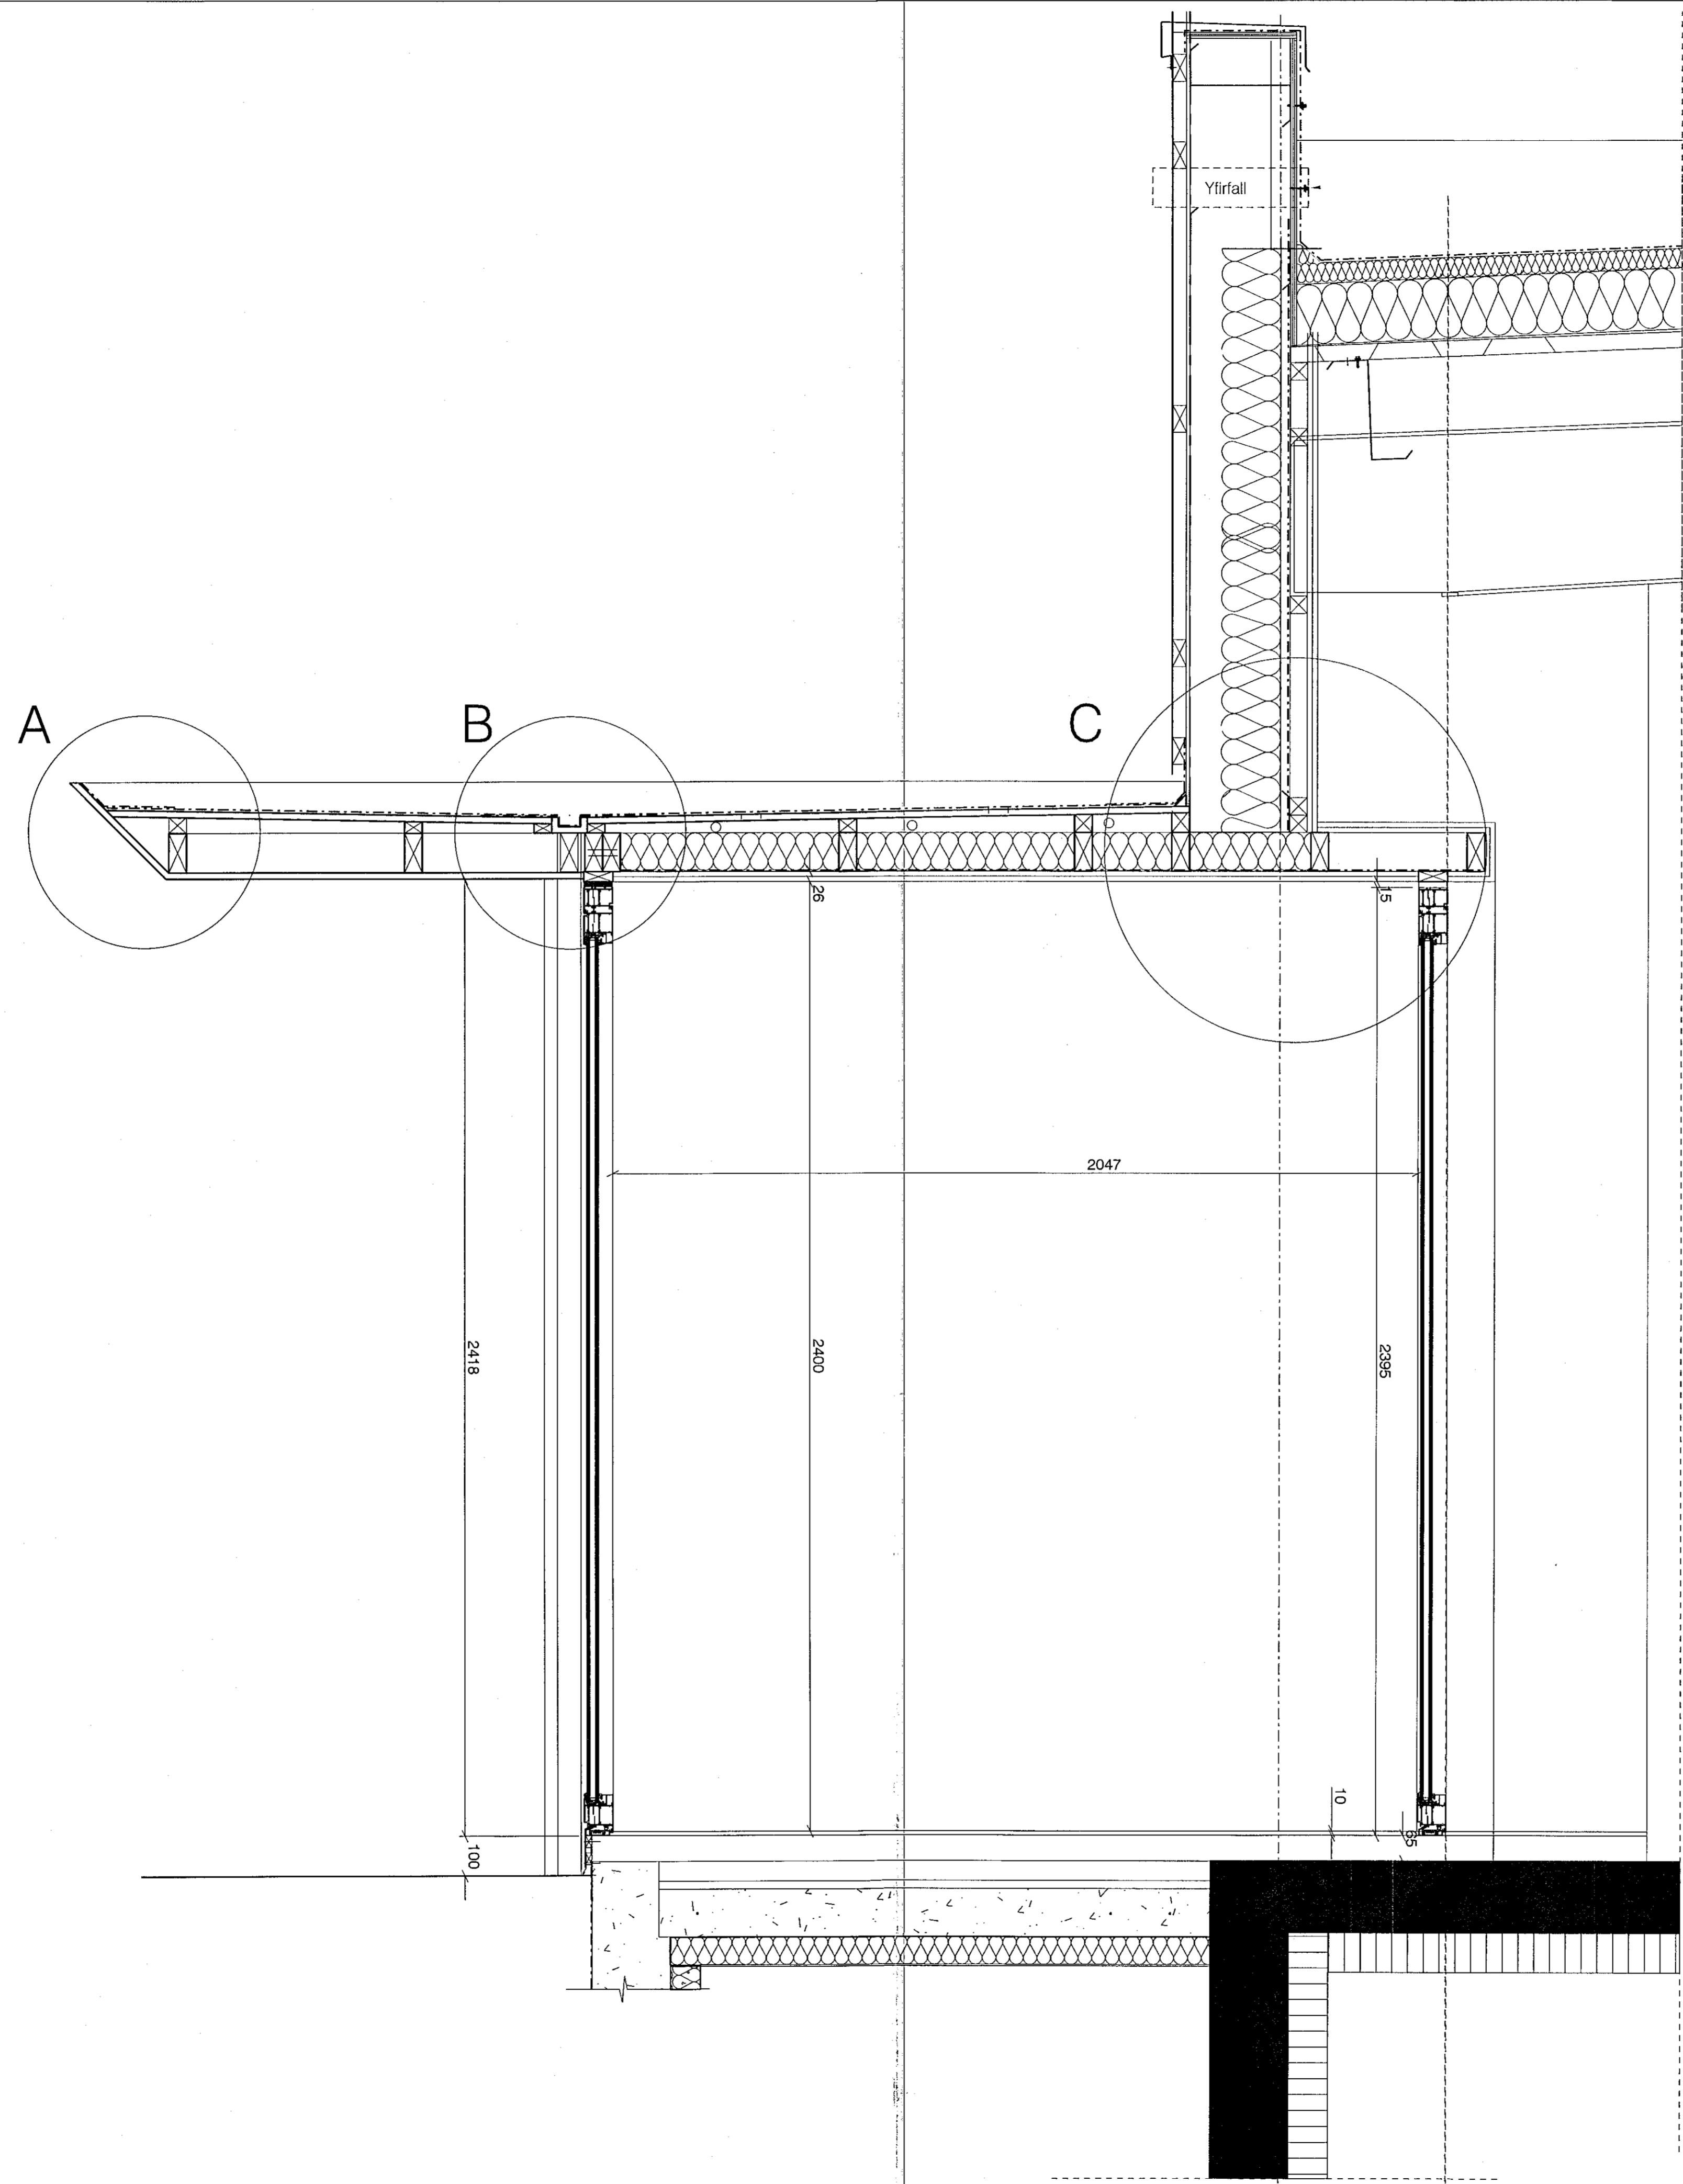

Sneid B-B

A:20.02.20 Paki á anddyri  
breytt



Verkefni: Selhella 8

Anddyri  
Sneid B-B

Teikning nr. 10-11A  
Mál 1:10  
Dags. 29.01.2020  
Teiknad MC

Fiskisöld 31 101 Reykjavík  
Sími: 5511790 gpark@gpark.is  
5621790  
Guðrún Pásson Arkitekti FAI  
Kt. 291246-4519