

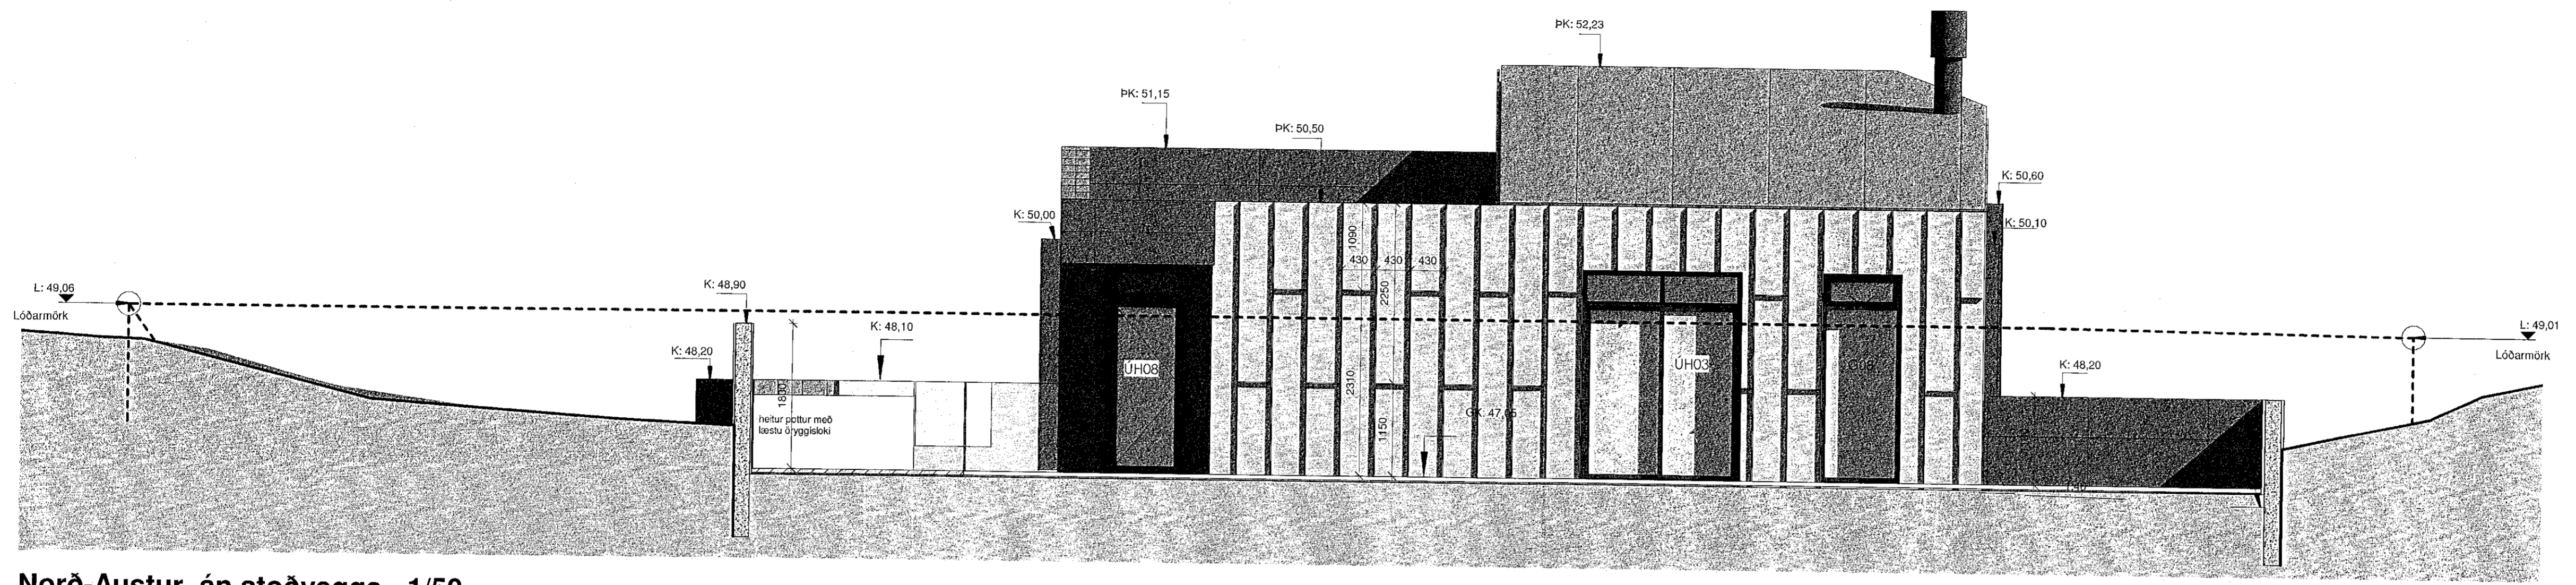



Samþykkt þann
 18. nóv. 2020
 F.h. byggingarfalltrúans í Hafnarfirði
 Sigurður Steinar Jónsson

 Álkæðning í RAL 7030
 Prefa Prefalz
 endanleg lausn berist
 undir arkitekt.

 Sléttplötukæðning í RAL 7021
 Prefa Composite Panel

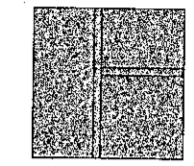


Norð-Austur_án stoðveggs - 1/50
 1 : 50

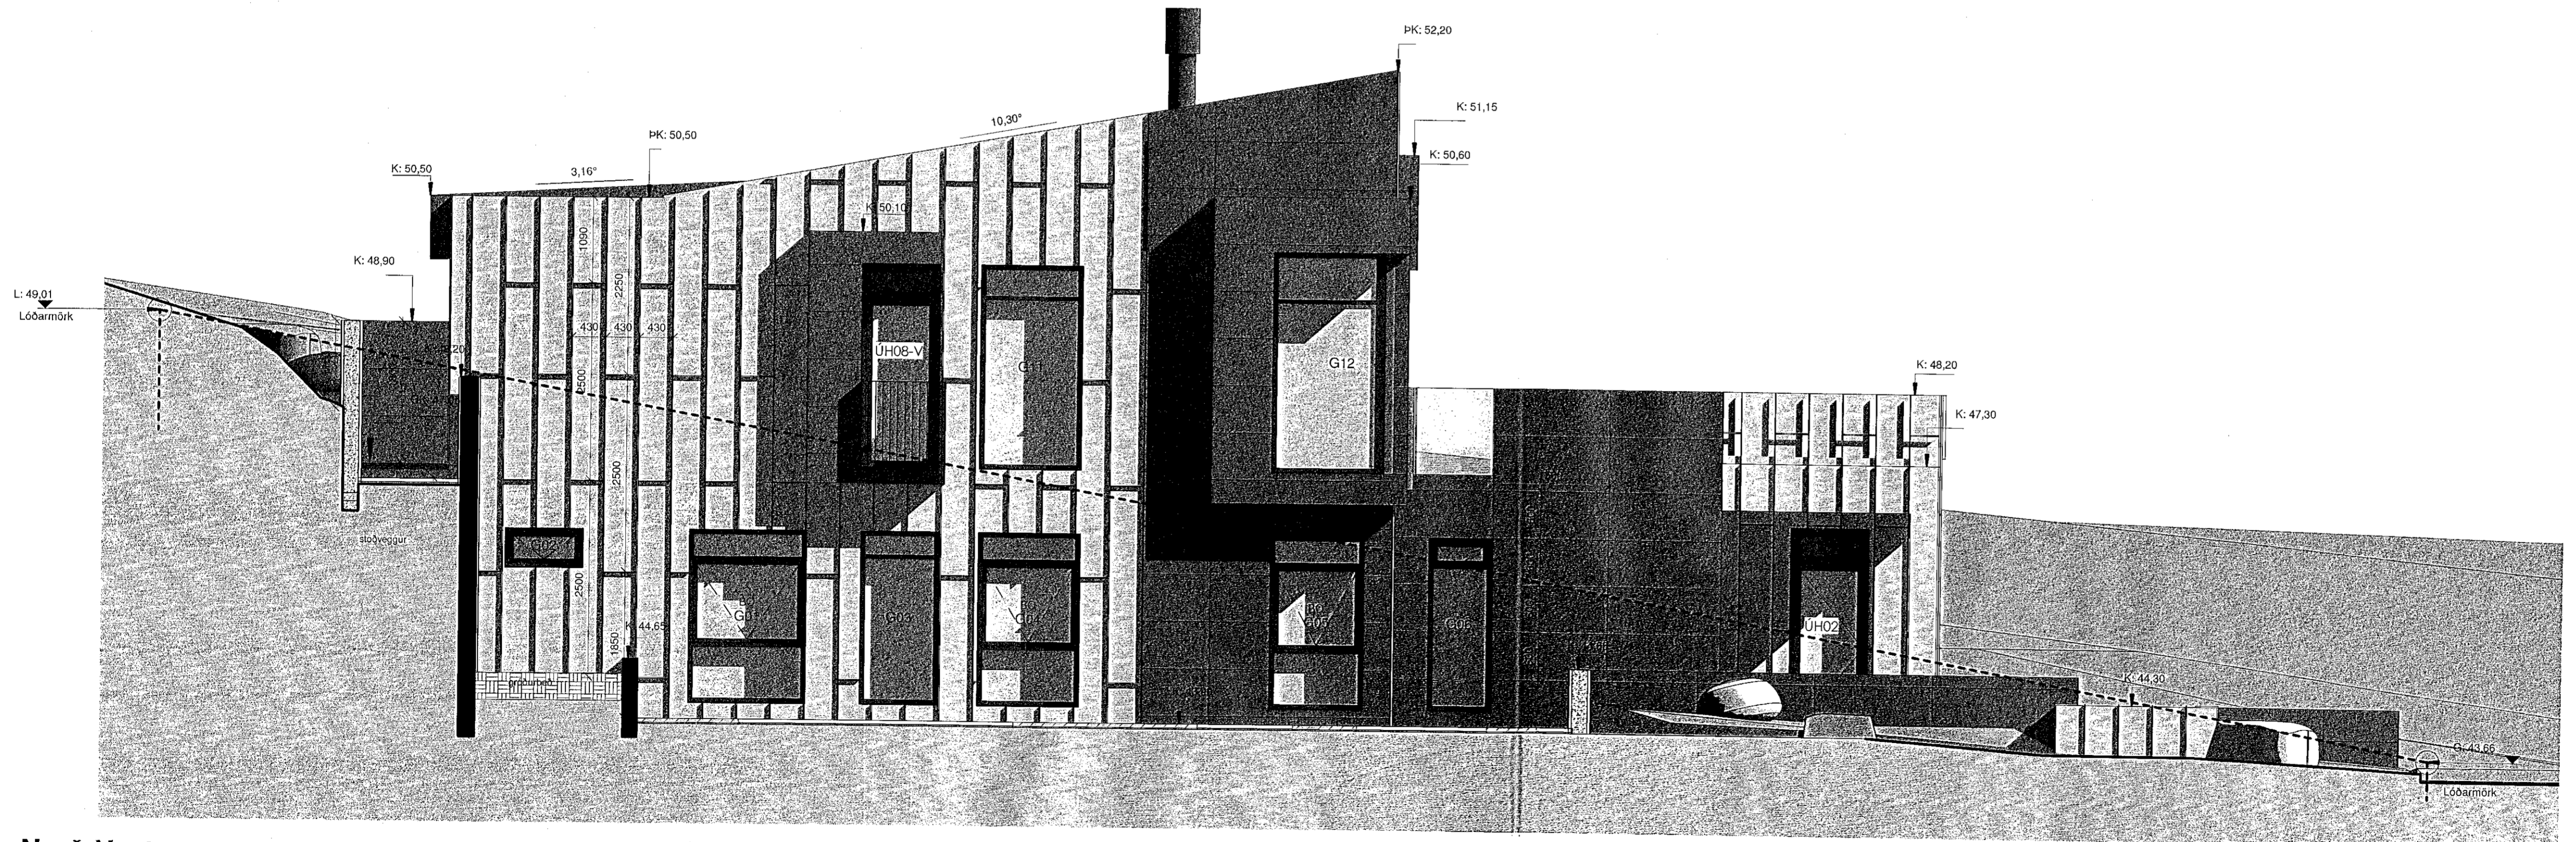

Norð-Vestur
 1 : 50

ATELIER ARKITEKTA sif.
 Björn Skaptason arkitekt
 Faxaskóli 31 sími 6969660
 KÍ.450913-0650 gsm 6969977
 atelier.com atelier@atelier.is

Séruppdrættir
 Völuskarð 17
 221 Hafnarfjörður
 Útlit Norð-Austur / Norð-Vestur

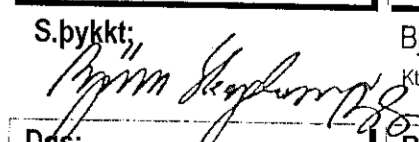Hönnun:	Atelier	Stj:	BS
Yfirfarið:	BS	Teiknað:	BS/KR/RU/SG
Mvk:	As indicated	Dgs:	06/01/20
V.nr:	19-003	Bláð:	00-20-800
S.þykkt:	Björn Skaptason	Stj:	270561-2259
Dgs:		Br:	
Dgs:		Br:	
Dgs:		Br:	

Öll mál staðfærast áður en framkvæmdir hefjast,
 ósamræmi í teikningum tilkynnist arkitekt strax,
 öll vafatrúli skal bera undir arkitekt.

All Rights Reserved. Atelier arkitekt