




Samþykkt þann  
18. nóv. 2020  
F.h. byggingarfulltrúans í Hafnarfjörð  
Sigurður Steinar Jónsson

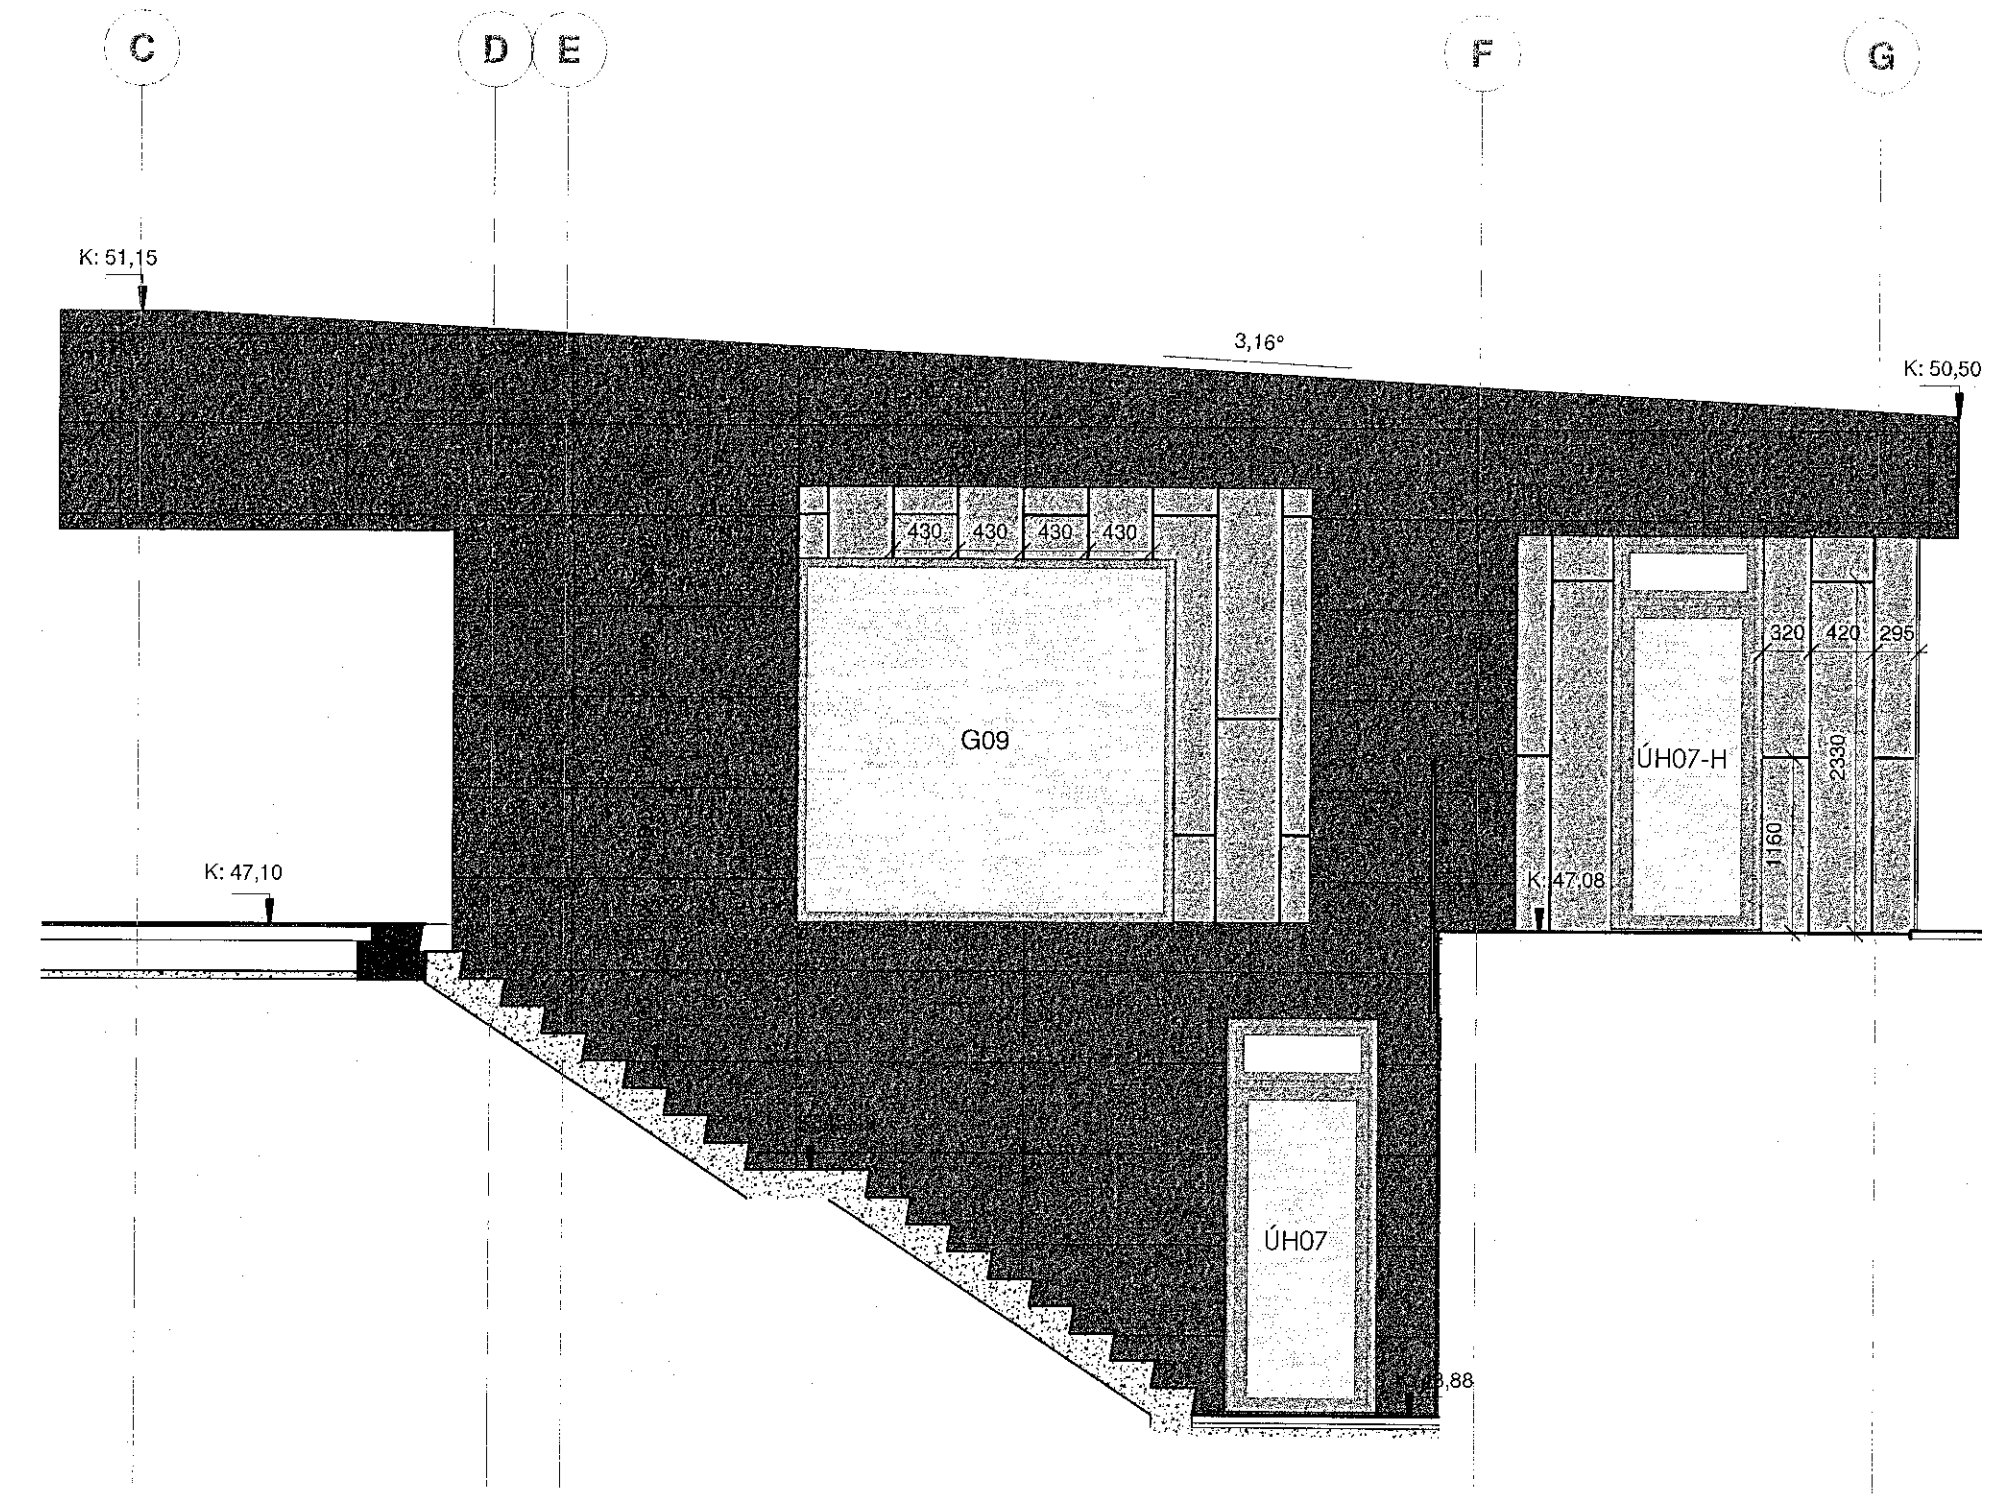


Hlutaútlit - Suð-Austur 1/50  
1 : 50

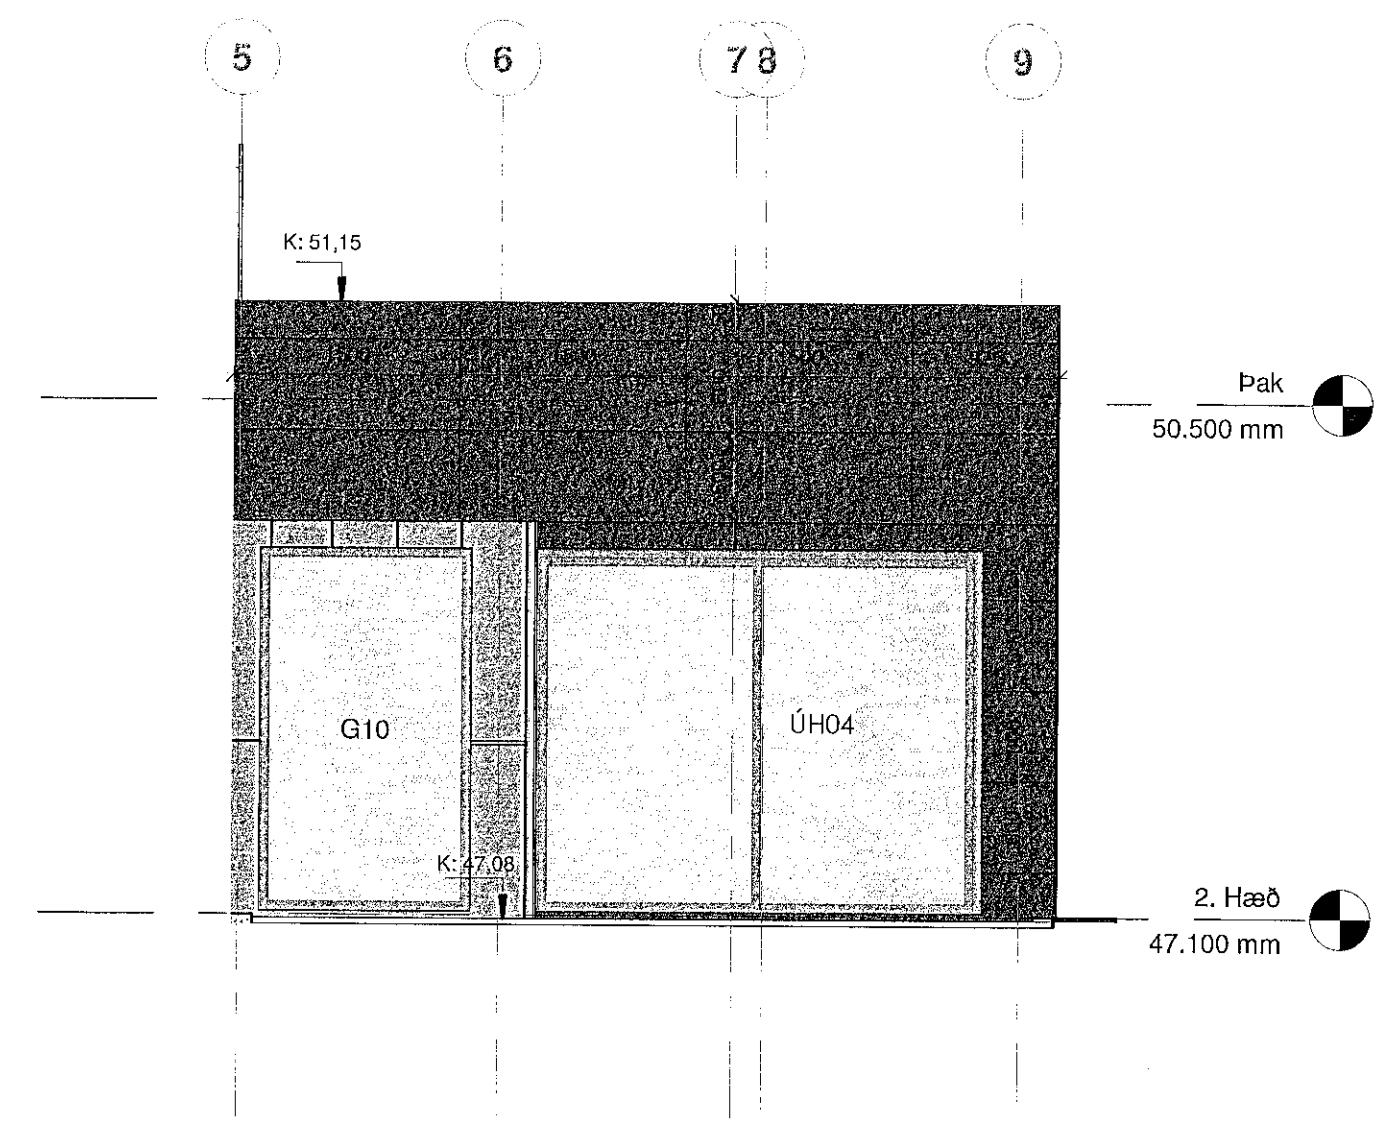

Hlutaútlit - Suð-Vestur 1/50  
1 : 50

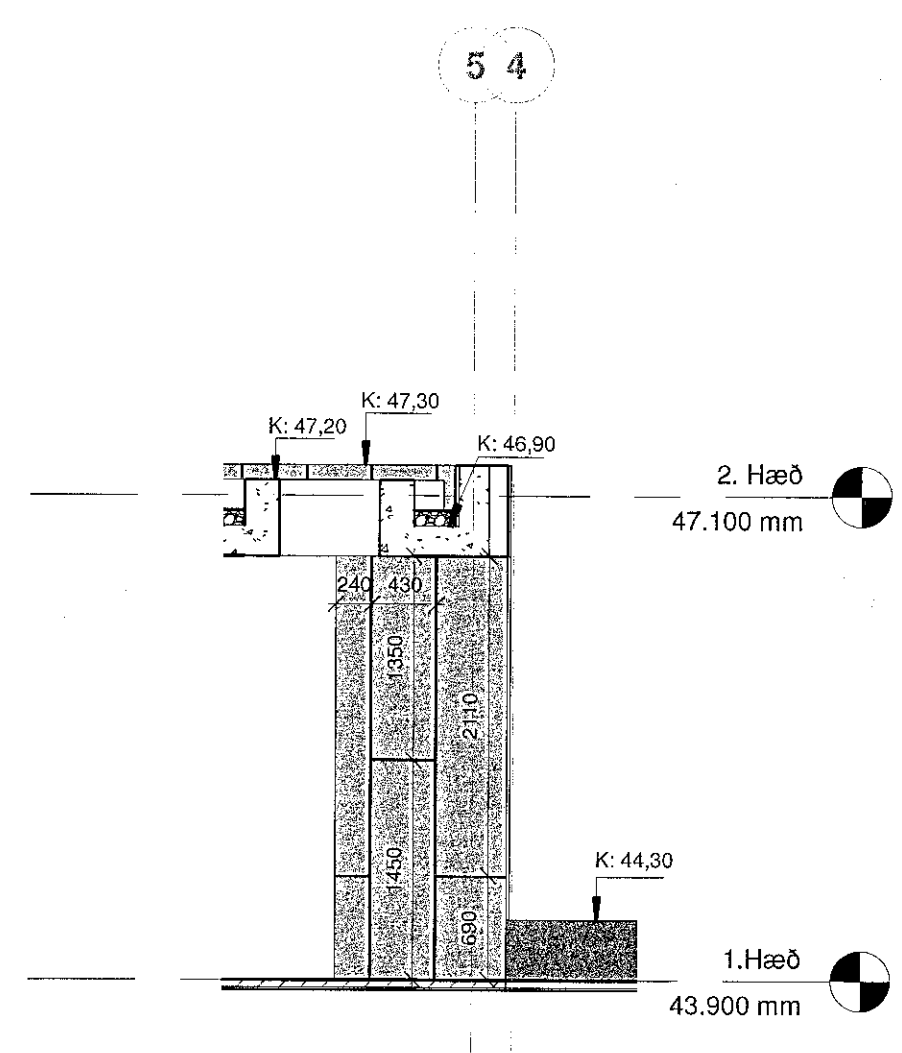

3 Hlutaútlit - Norð-Austur 1/50 súla andyrri  
1 : 50

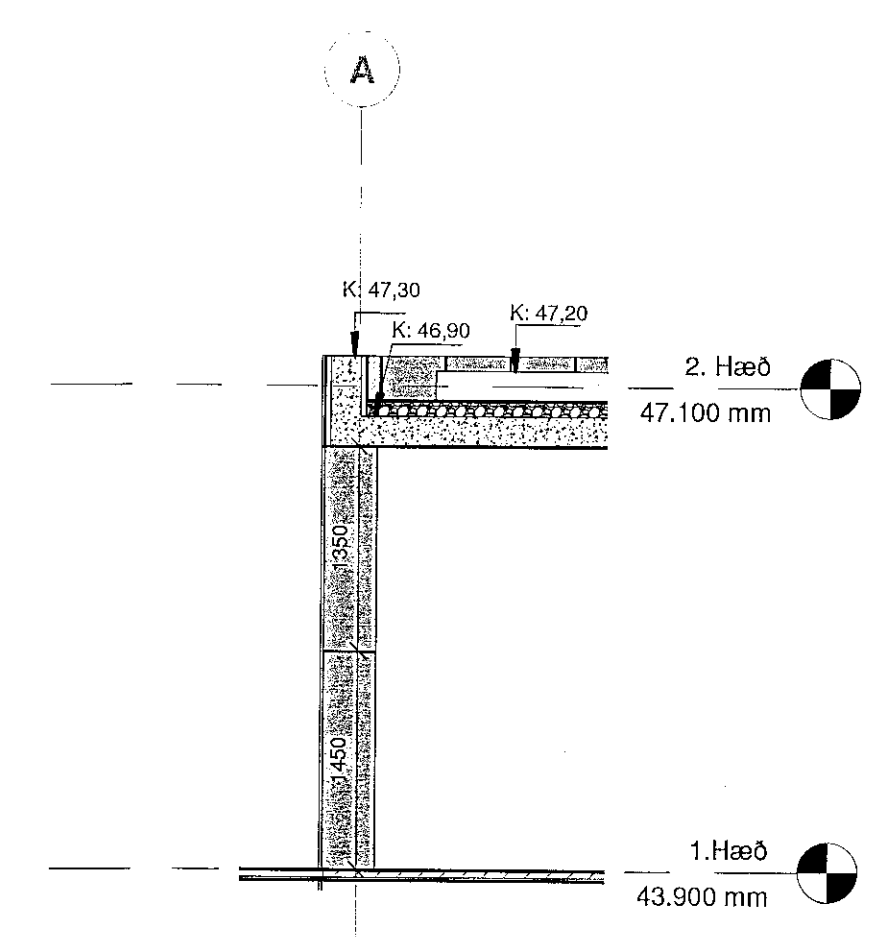

4 Hlutaútlit - Suð-Austur 1/50 súla andyrri  
1 : 50

Áklæðning í RAL 7030  
Prela Prefal.  
endanleg lausan berist  
undir arkitekt.

Sléttuáklæðning í RAL 7021  
Prela Composite Panel

ATELIER ARKITEKTA sif.  
Björn Skaptason arkitekt fal  
Faxeðla 31 sími 5696680  
Kl. 450919-0850 gam 6569977  
netfang bjorn@atelier.is



Séruppdrættir  
Völuskarð 17  
221 Hafnarfjörður  
Hlutaútlit 1-4

Hönnun:	Atelier	Stj:	BS
Yfirfarið:	BS	Teiknað:	BS/KP/RL/SG
Mvk:	As indicated	Dgs:	08/01/20
V.nr:	19-003	Blað:	00-20-802

Sigurður Steinar Jónsson  
Björn Skaptason  
k. 270581-2259

Dgs:	Br:
Dgs:	Br:
Dgs:	Br:

Öll mál staðfærast áður en framkvæmdir hefjast,  
ósamræmi í teikningum tilkynnist arkitekt strax,  
öli vafaatriði skal bera undir arkitekt.