

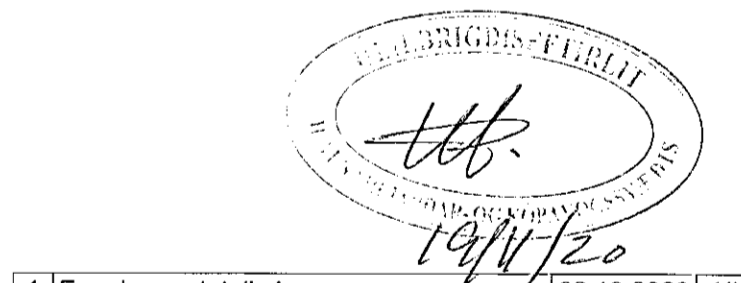


Árinn hönnunarsjóni:  
Sigurður Halgrímsson  
Dagsetning aðalþrúðra: 06.05.2020  
KT: 470753-3139  
Skýringar:

- Skólplagnir
  - Regnvatnslagnir
  - Ø110mm 10% Nafnmál lagnar og halli
  - GK: 4,5 Gólfkóti, frágengjó yfirborð
  - YK: 4,57 Yfirborðskóti
  - BK: 2,80 Botnkóti í brunn
  - RK: 3,72 Rennsliskóti pípu
- Merkingar:
- Hreinættistæki:
- HL Handlaug
  - VS Vatnssaletni
  - EV Eldhúsvaskur
  - GN Gólfniúrfall
  - GGN Gólfniúrfall með gegnumstreymi
  - PV Þvottavél
  - RV Ræstivaskur
  - NFR Niúrfallsrenna
  - BUR Þurrkari
  - ONF Öryggisniúrfall
  - SV Skoivaskur
  - SN Sturtunniúrfall
- Allt efni skal vera PVC nema annað sé tekið fram.

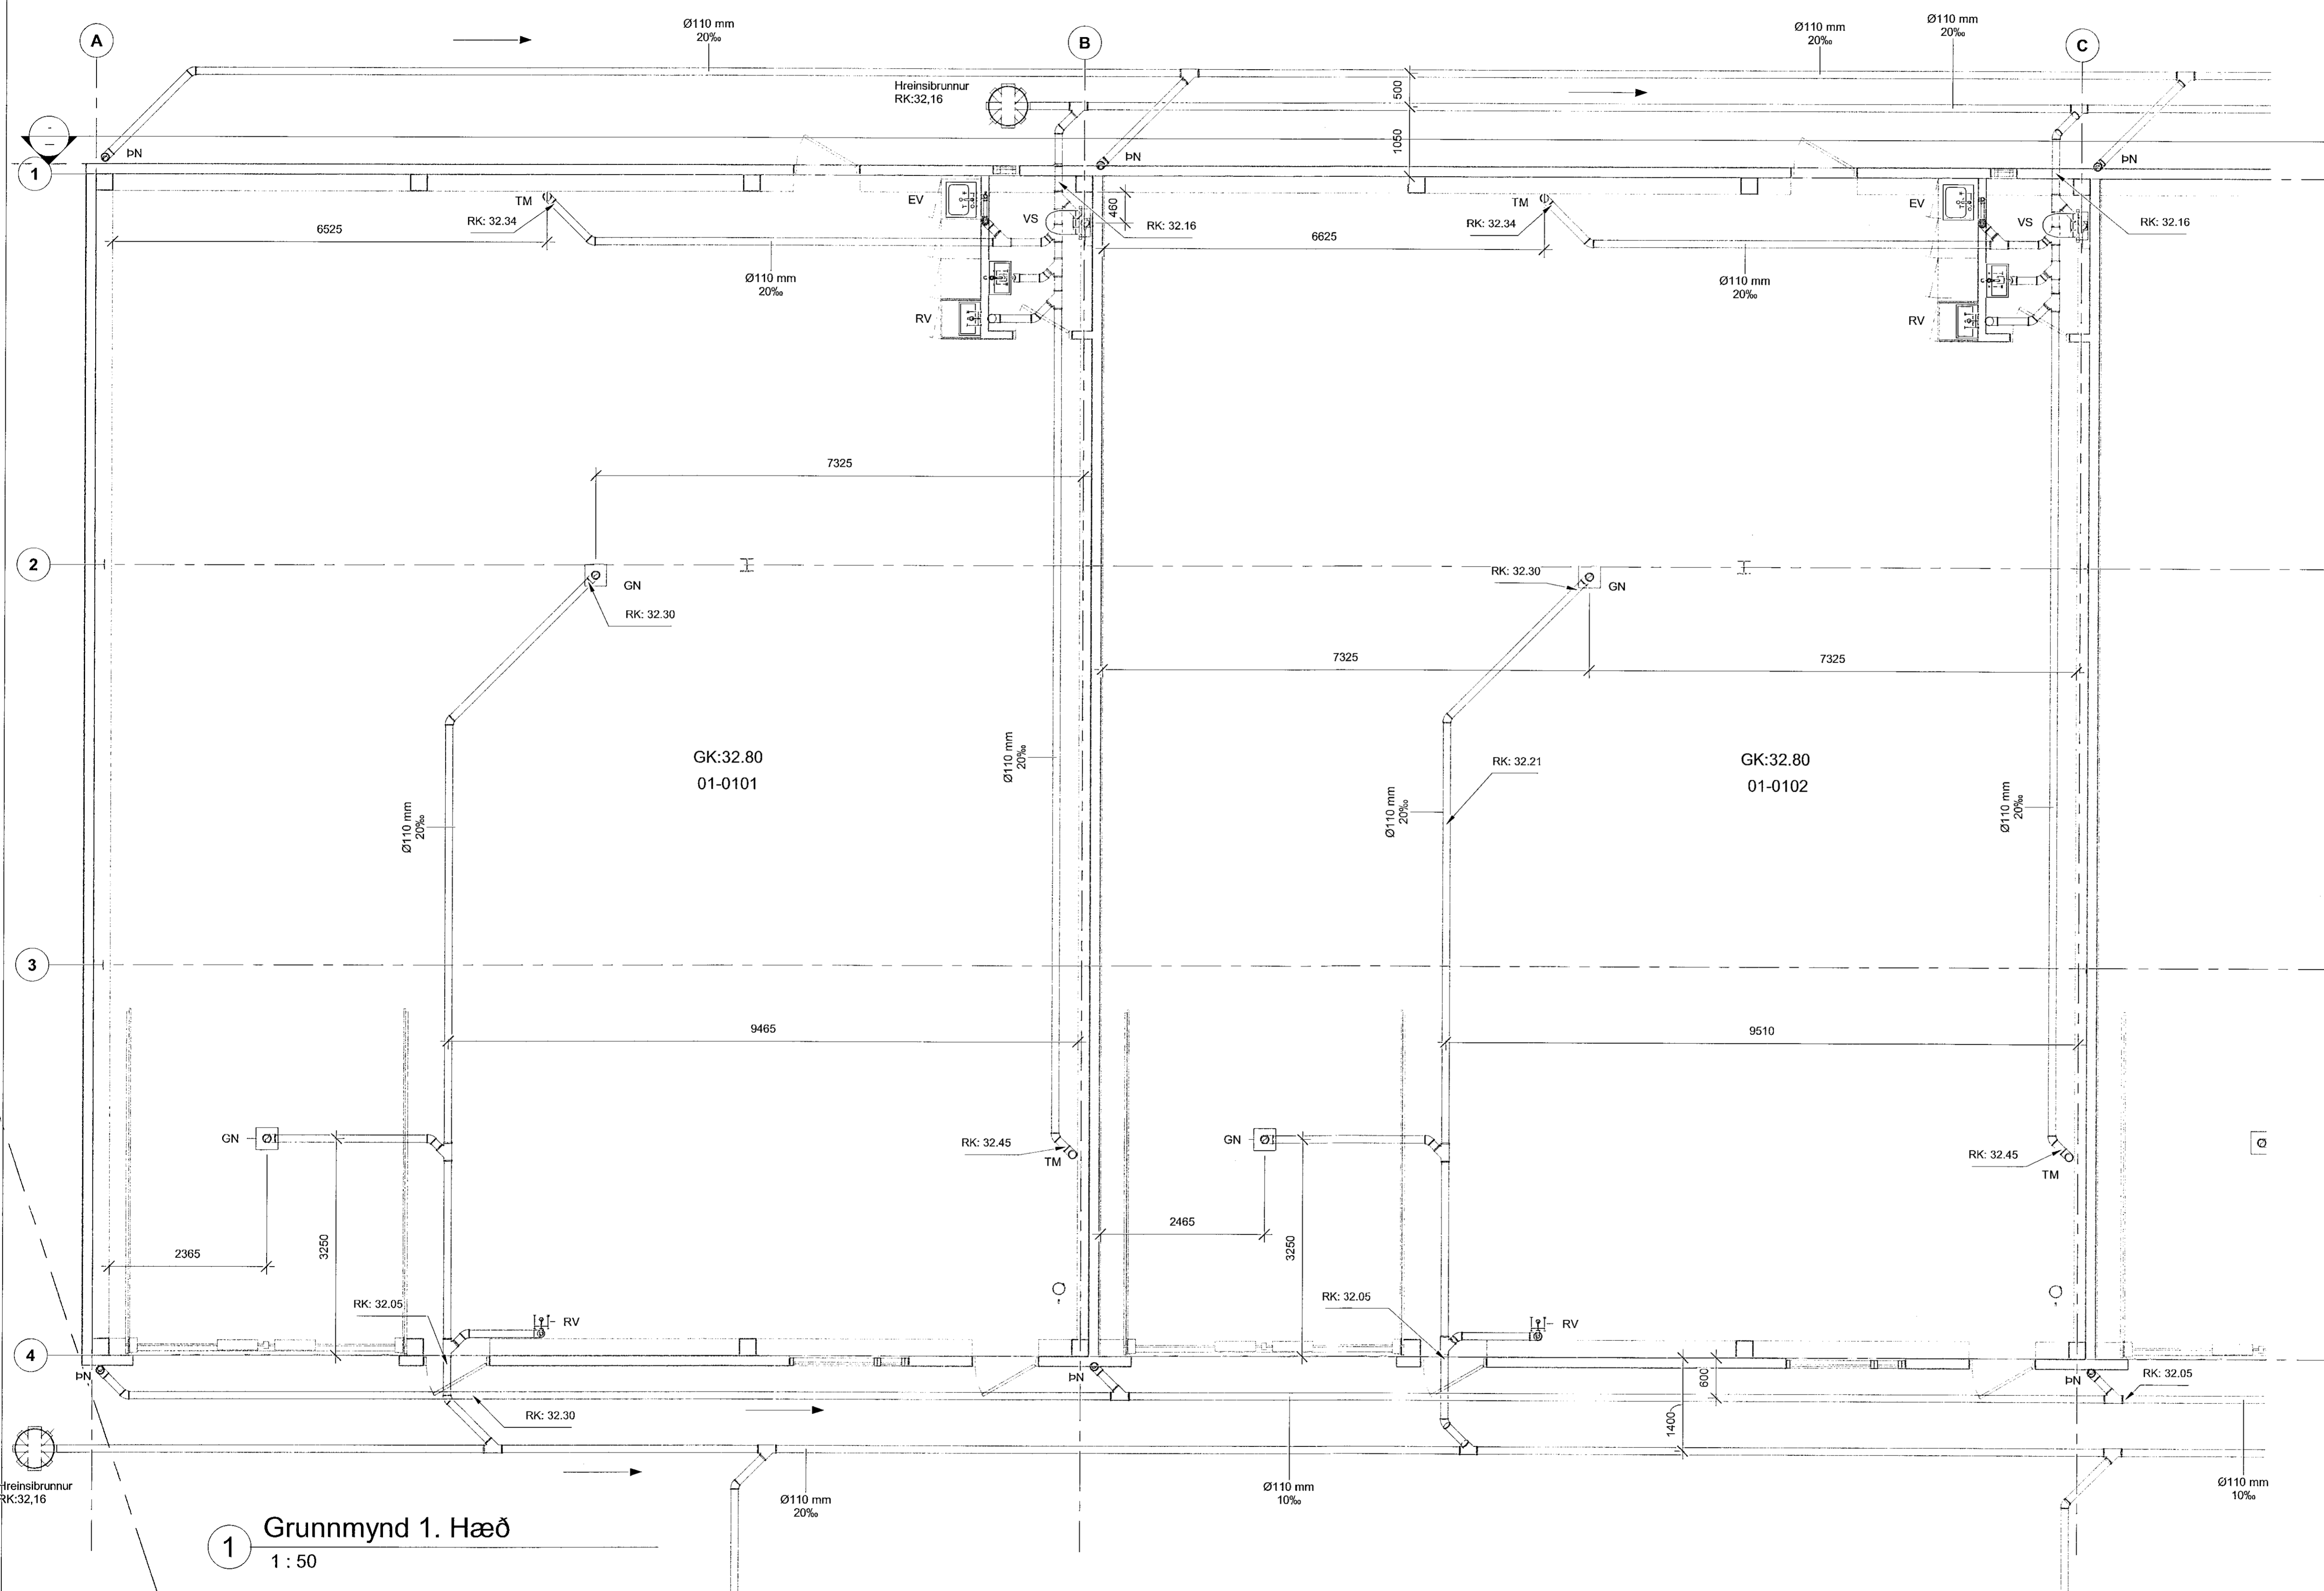

1	Framkvæmdateikning	02.10.2020	KK
Nr.	Breytingar	Dags.	br. af

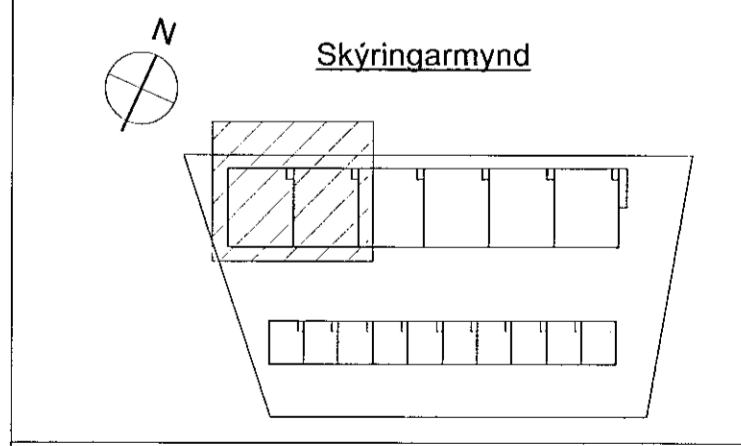

Hannad: KG Teiknad: AMJ Yfirbók: KK  
KE: 200364-3849  
Samþykkt: *Kjartan Kjartan* Dags: 02.10.2020

Dofrahella 2  
Hafnaþorpur

Fráveitukerfi  
Grunnmynd, 1. hæð  
Matshluti 01

Verk nr.: 20229 Frumst. bláð: A1 Teikn. nr.: Úlg.:  
Másc.: 1 : 50 L(51)01 1

