



Samþykkt þáttur
21. jan. 2021
F.h. byggingarfulltrúans / Eignarfrófi
Stjórnur Steinar Jónsson

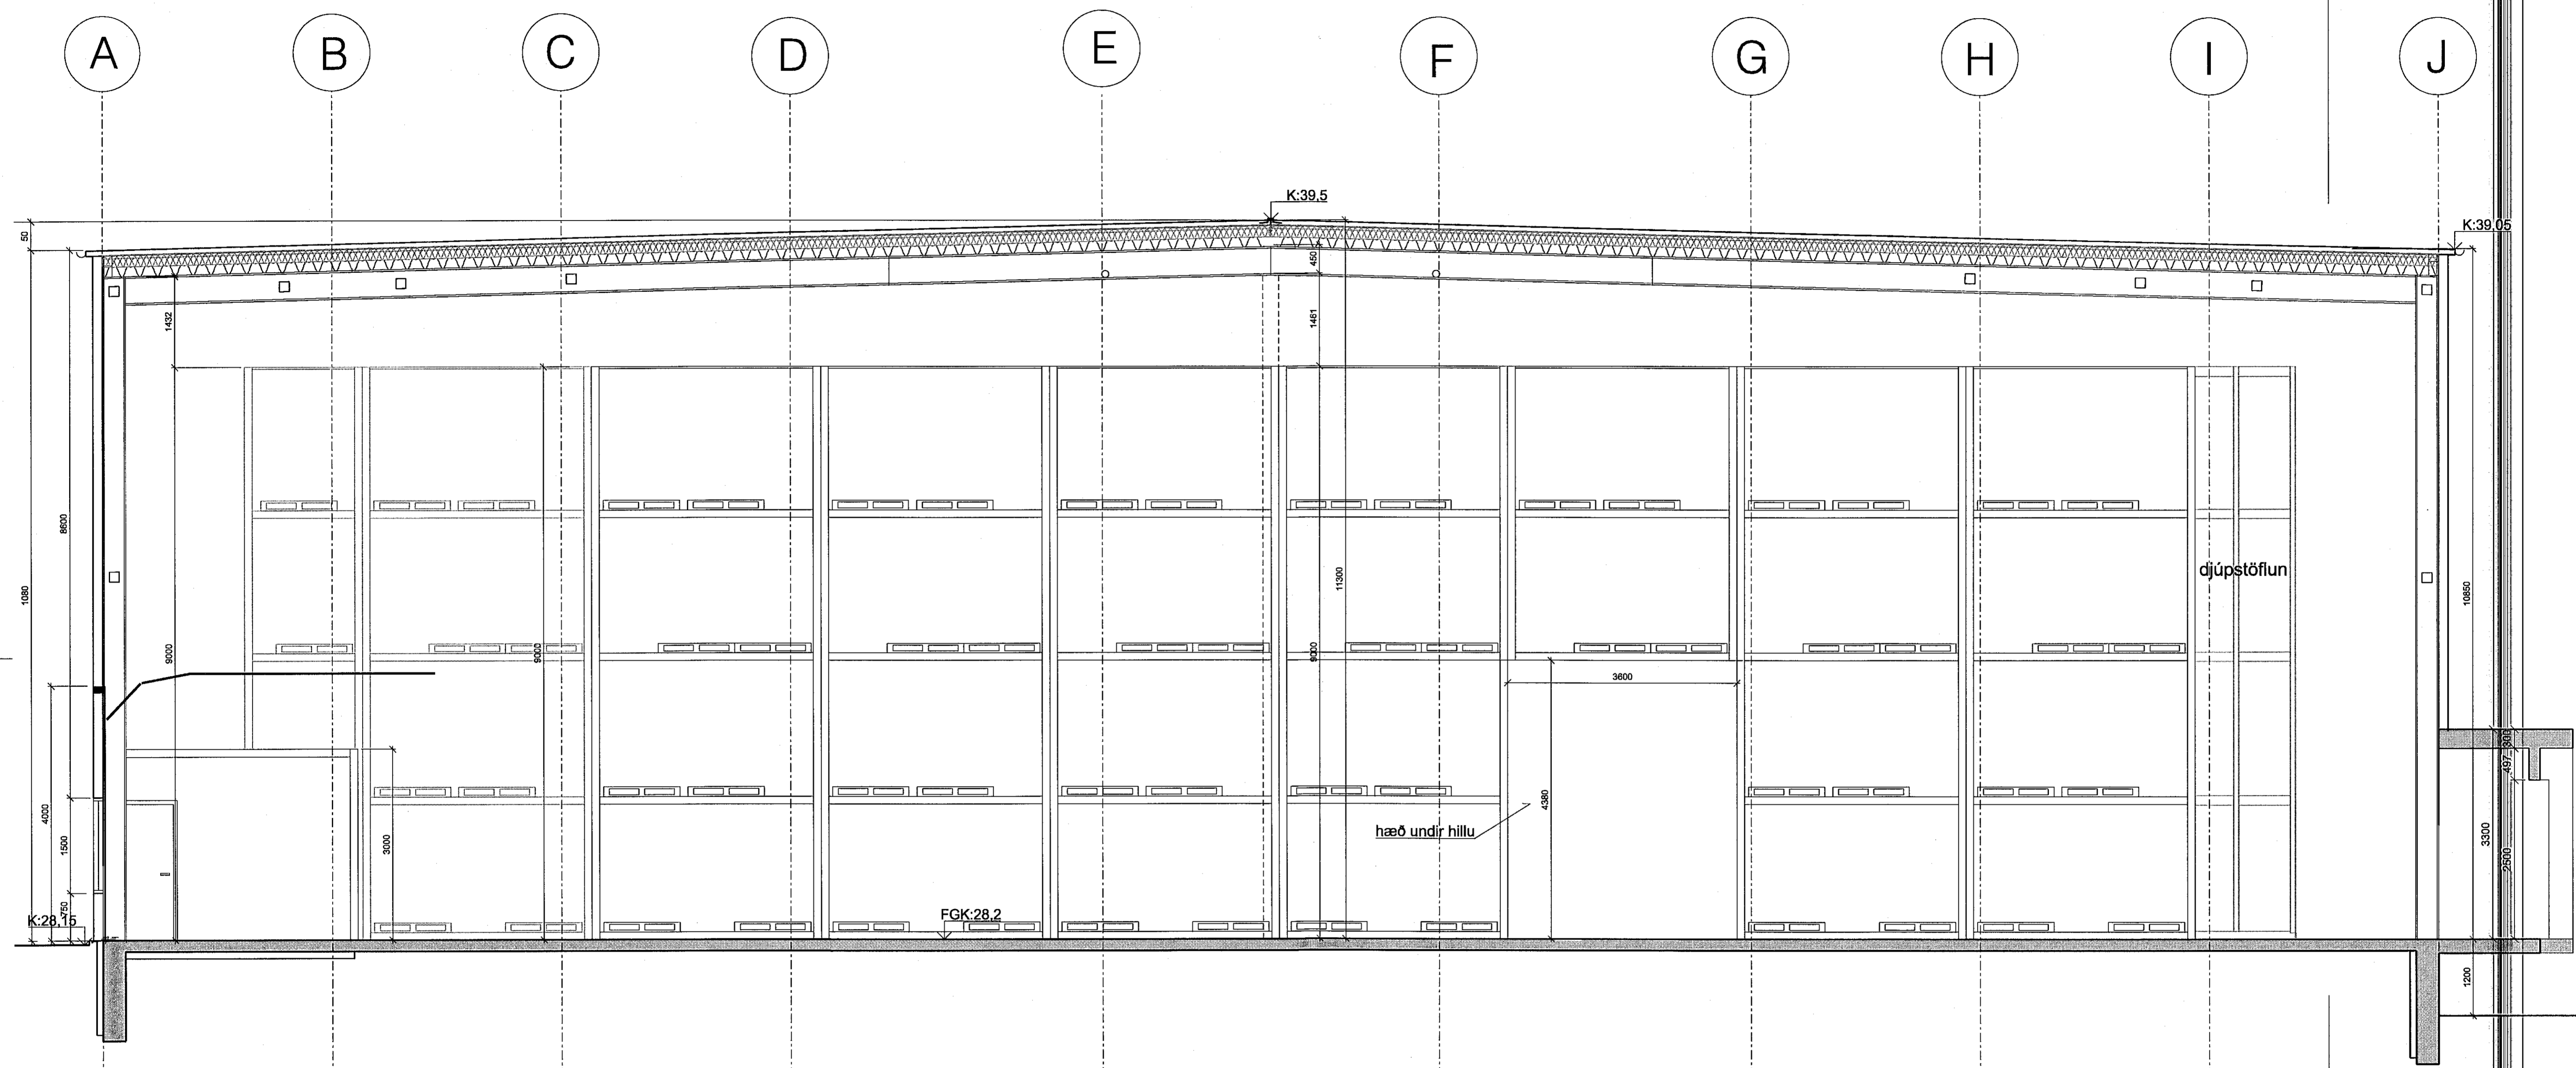

A-A
20-05
SNEIÐING 1:50

ÚTGAFA	TEKNAÐ	YFIRSKILD	LDAGS
BRÉTTINGAR			
 06. Jan. 2021 <i>Eignarfrófi</i>			
ASK ARKITEKTAR EHF GERSGÖTU 9 101 REYKJAVÍK Sími 515 0000 www.ask.is			
 Eignarfrófi			
VERKEFNI Breiðhella 4, lagerhúsnæði Hafnarfjörður			
TEGUND TEGUNING VERKTEIKNING		MÖL 1:50 HANNAÐ HJARR TEIKNAR HJARR/LGS YFIR SS DÁGUR 06.01.2021	
VERKVEF 1925	AUKENING - HÖMUR TEGUNING 20-06	ÚTGAFA	

© ÖLL RÉTTI OG AFTIRTEL TEGUNINGUR ER HVAÐ SAMPTYKTUR ÁR 2021. ÖLL RÉTTI HVAÐA MÖLUM ÁPPA TEGUNINGUR.