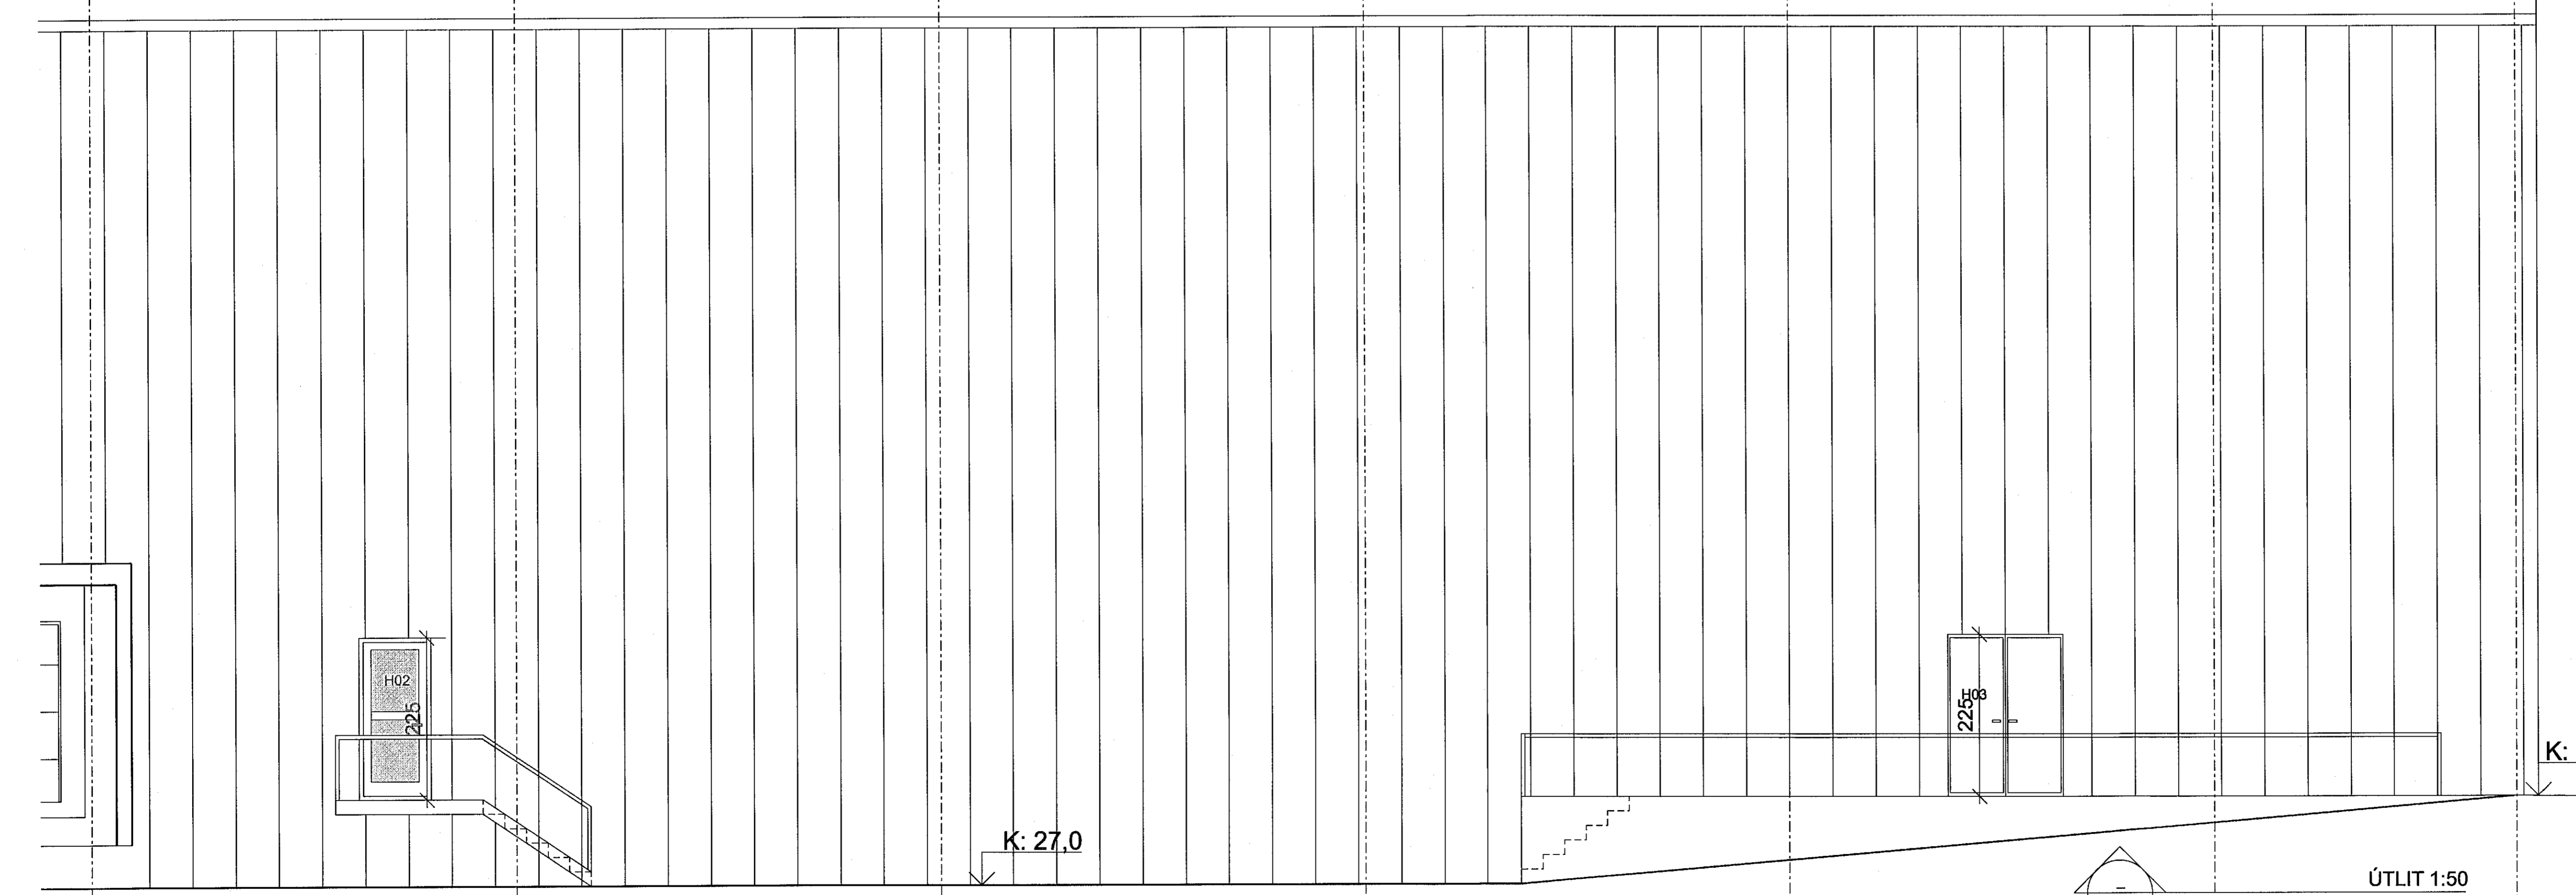


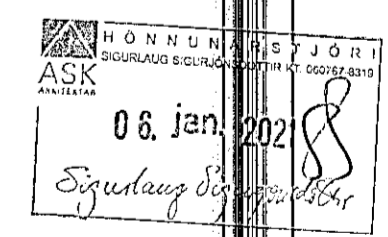

13 12 11 10 9 8 7

Samþykkt þann
21. jan. 2021
F.h. byggingarfulltrúans í Hafnarfór
Sigurður Steinar Jónsson



7 6 5 4 3 2 1
K: 39,5 ÚTLIT 1:50 NORÐUR



OTGÁFA	ITERNAD	YFIRVAKD	LDAGS
BREYTINGAR			
 08. jan. 2021 Sigurður Steinar Jónsson			
ASK ARKITEKTAR EHF. GERÐSGÖTU 8 101 REYKJAVÍK Sími: 515 0300 www.ask.is			
 ASK ARKITEKTAR			
VERKEFNI Breiðhella 4, lagerhúsnæði Hafnarfjörður			
ÚTLIT 1:50 NORÐUR			
VERKFR.	VERKFR. NÖMUR	VERKFR. NÖMUR	VERKFR. NÖMUR
1925	20-08		