
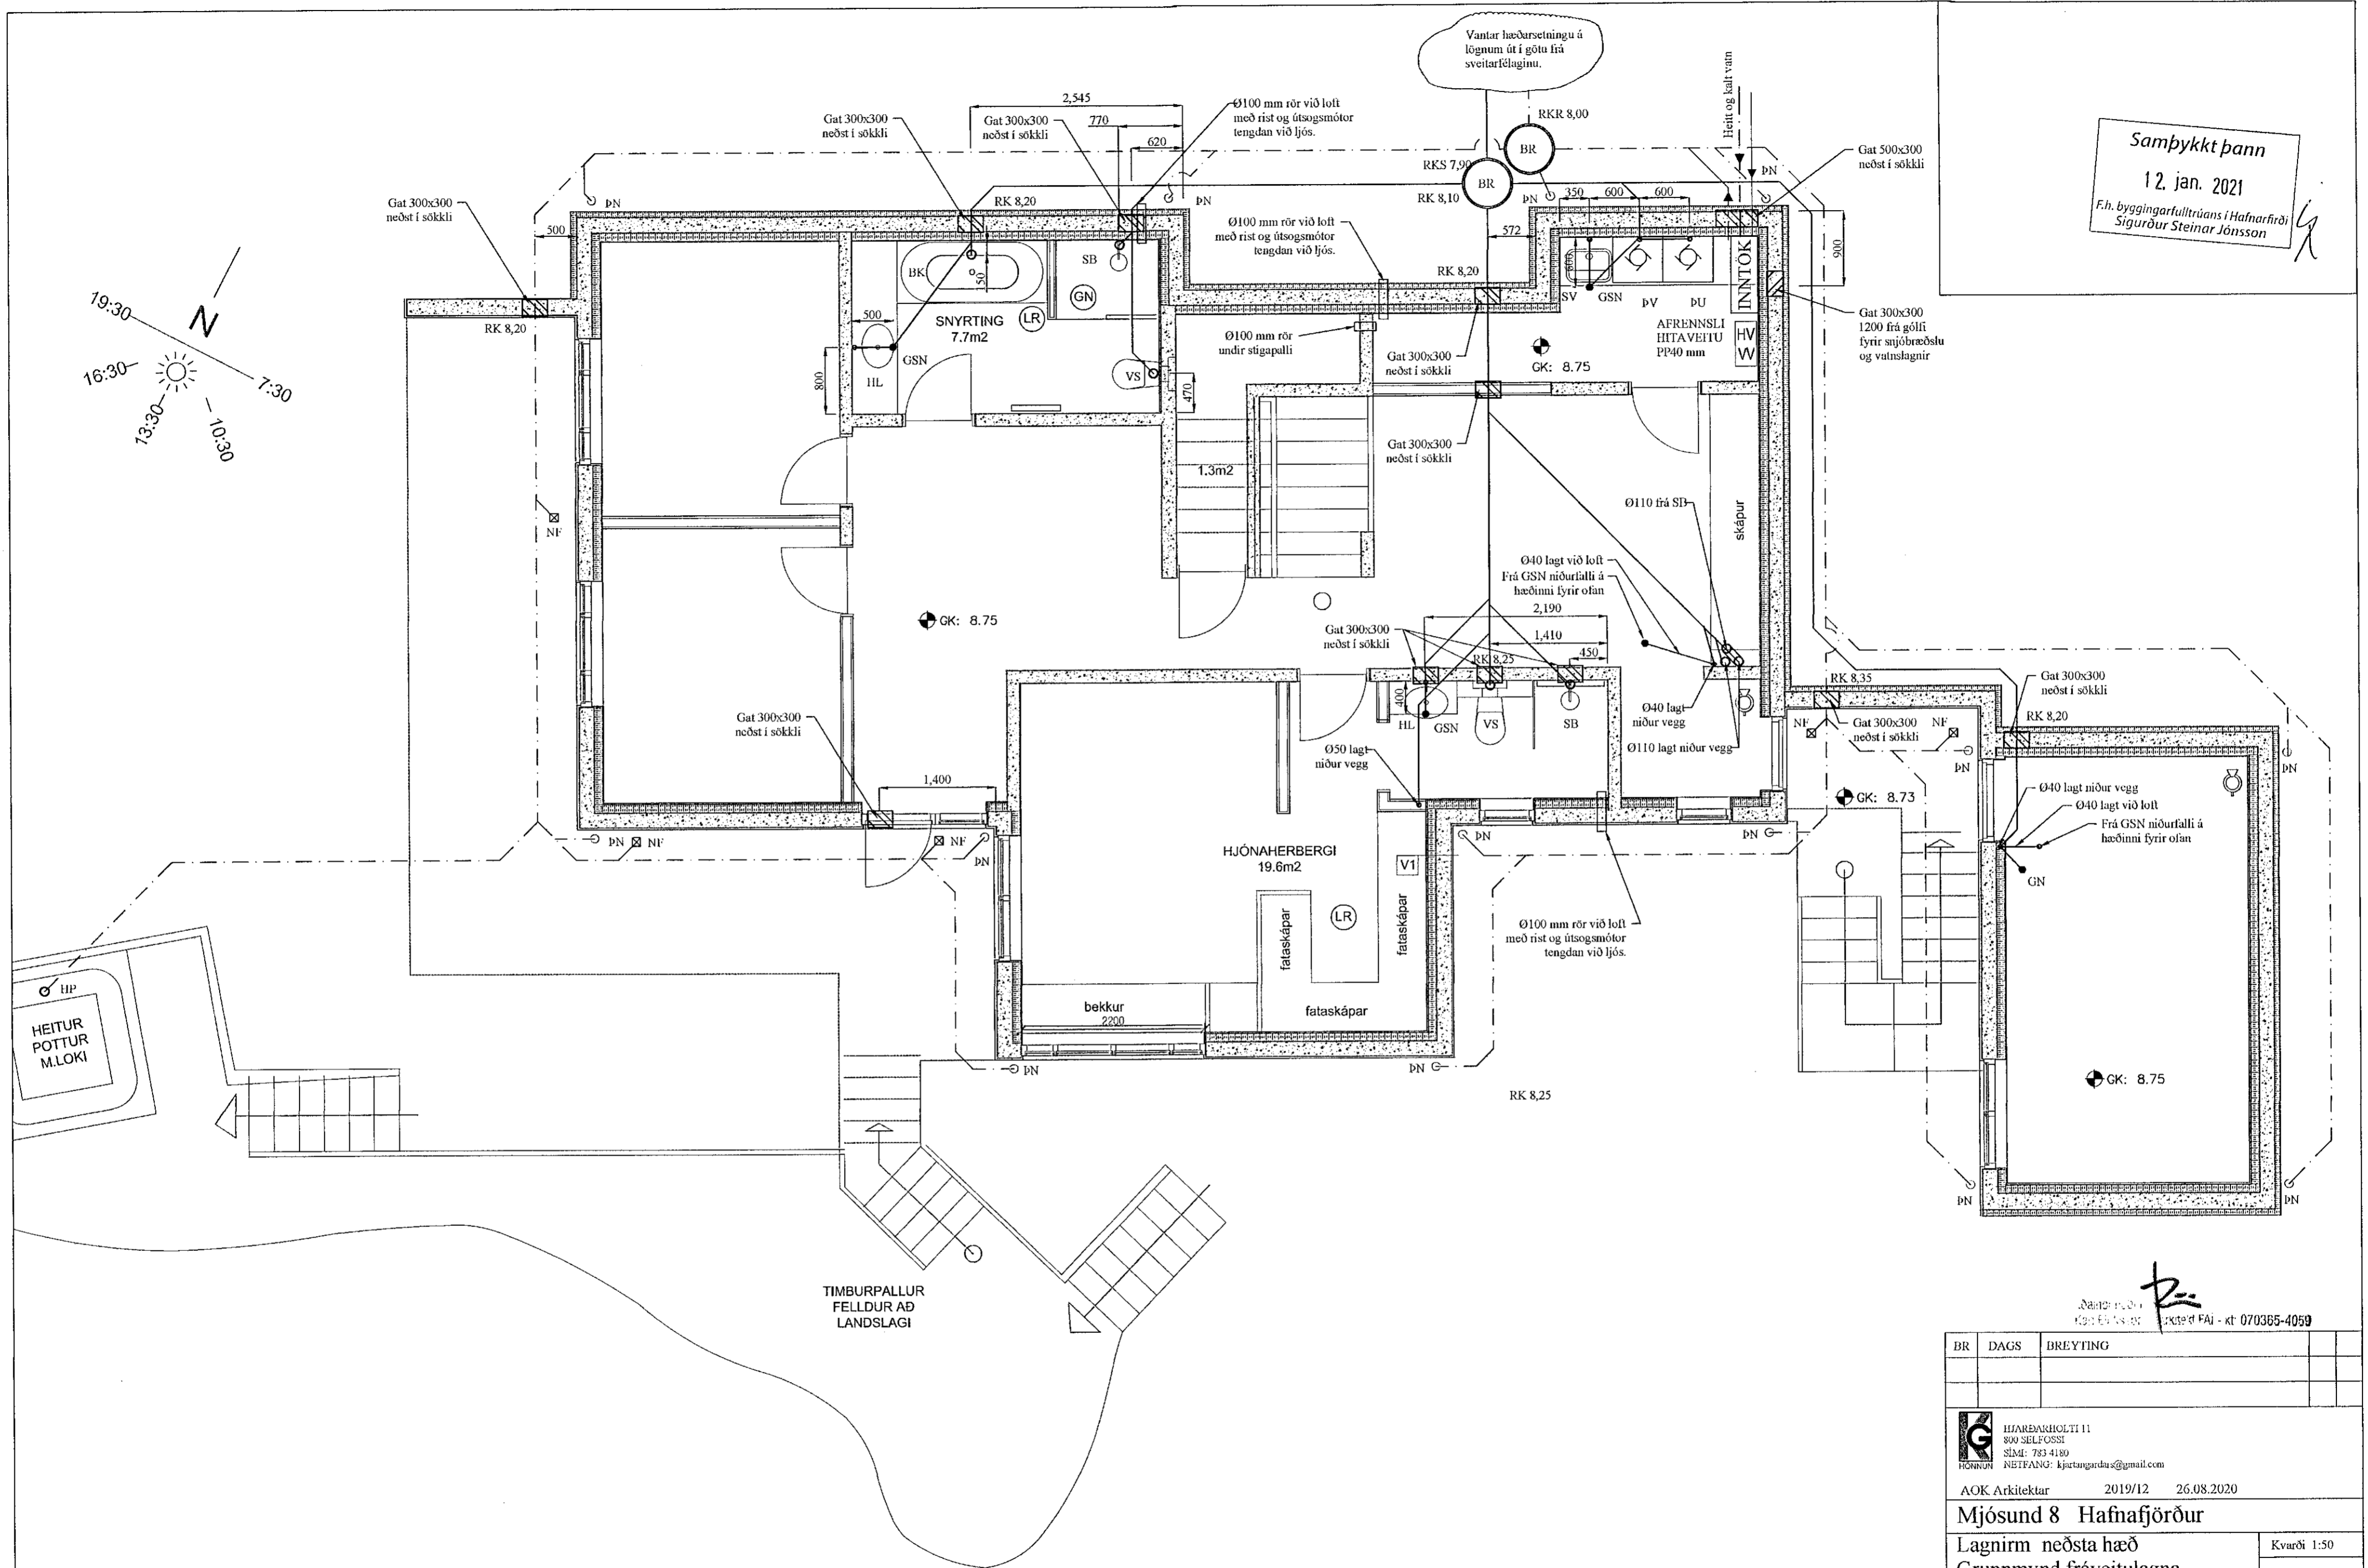



Samþykkt þann
12. jan. 2021
F.h. byggingarfulltrúans í Hafnarfirði
Sigurður Steinar Jónsson

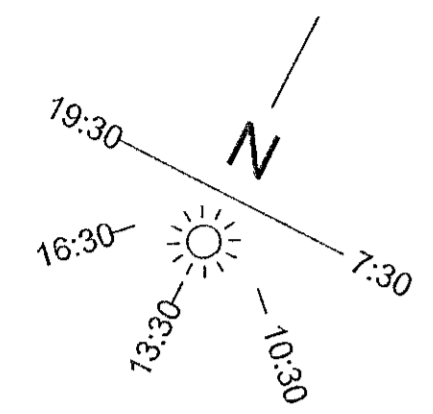

Áskilningur
Gagnframtak
Símanúmer: 570 8888
Netfang: FAI - kt: 070365-4059

BR	DAGS	BREYTING


HJARÐARKHOLTÍ 11
 800 SELFOSSÍ
 Sími: 783 4180
 Netfang: hjartangardas@gmail.com
 AOK Arkitektar 2019/12 26.08.2020

Mjósund 8 Hafnafjörður
 Lagnirm neðsta hæð
 Grunnmynd fráveitulagna
 Gataplan

HANNAÐ:	TEIKNAD	DAGSETNING	VERKNÚMÉR
KG	KG	26.11.2020	2020-27

SKRÁARNAFN: SAMBYKKT
 Mjósund 8
 Lagnir.dwg

TEIKNING NÚMÉR:
 301

Grunnmynd fráveitulagna á neðstu hæð
MKV: 1:50