
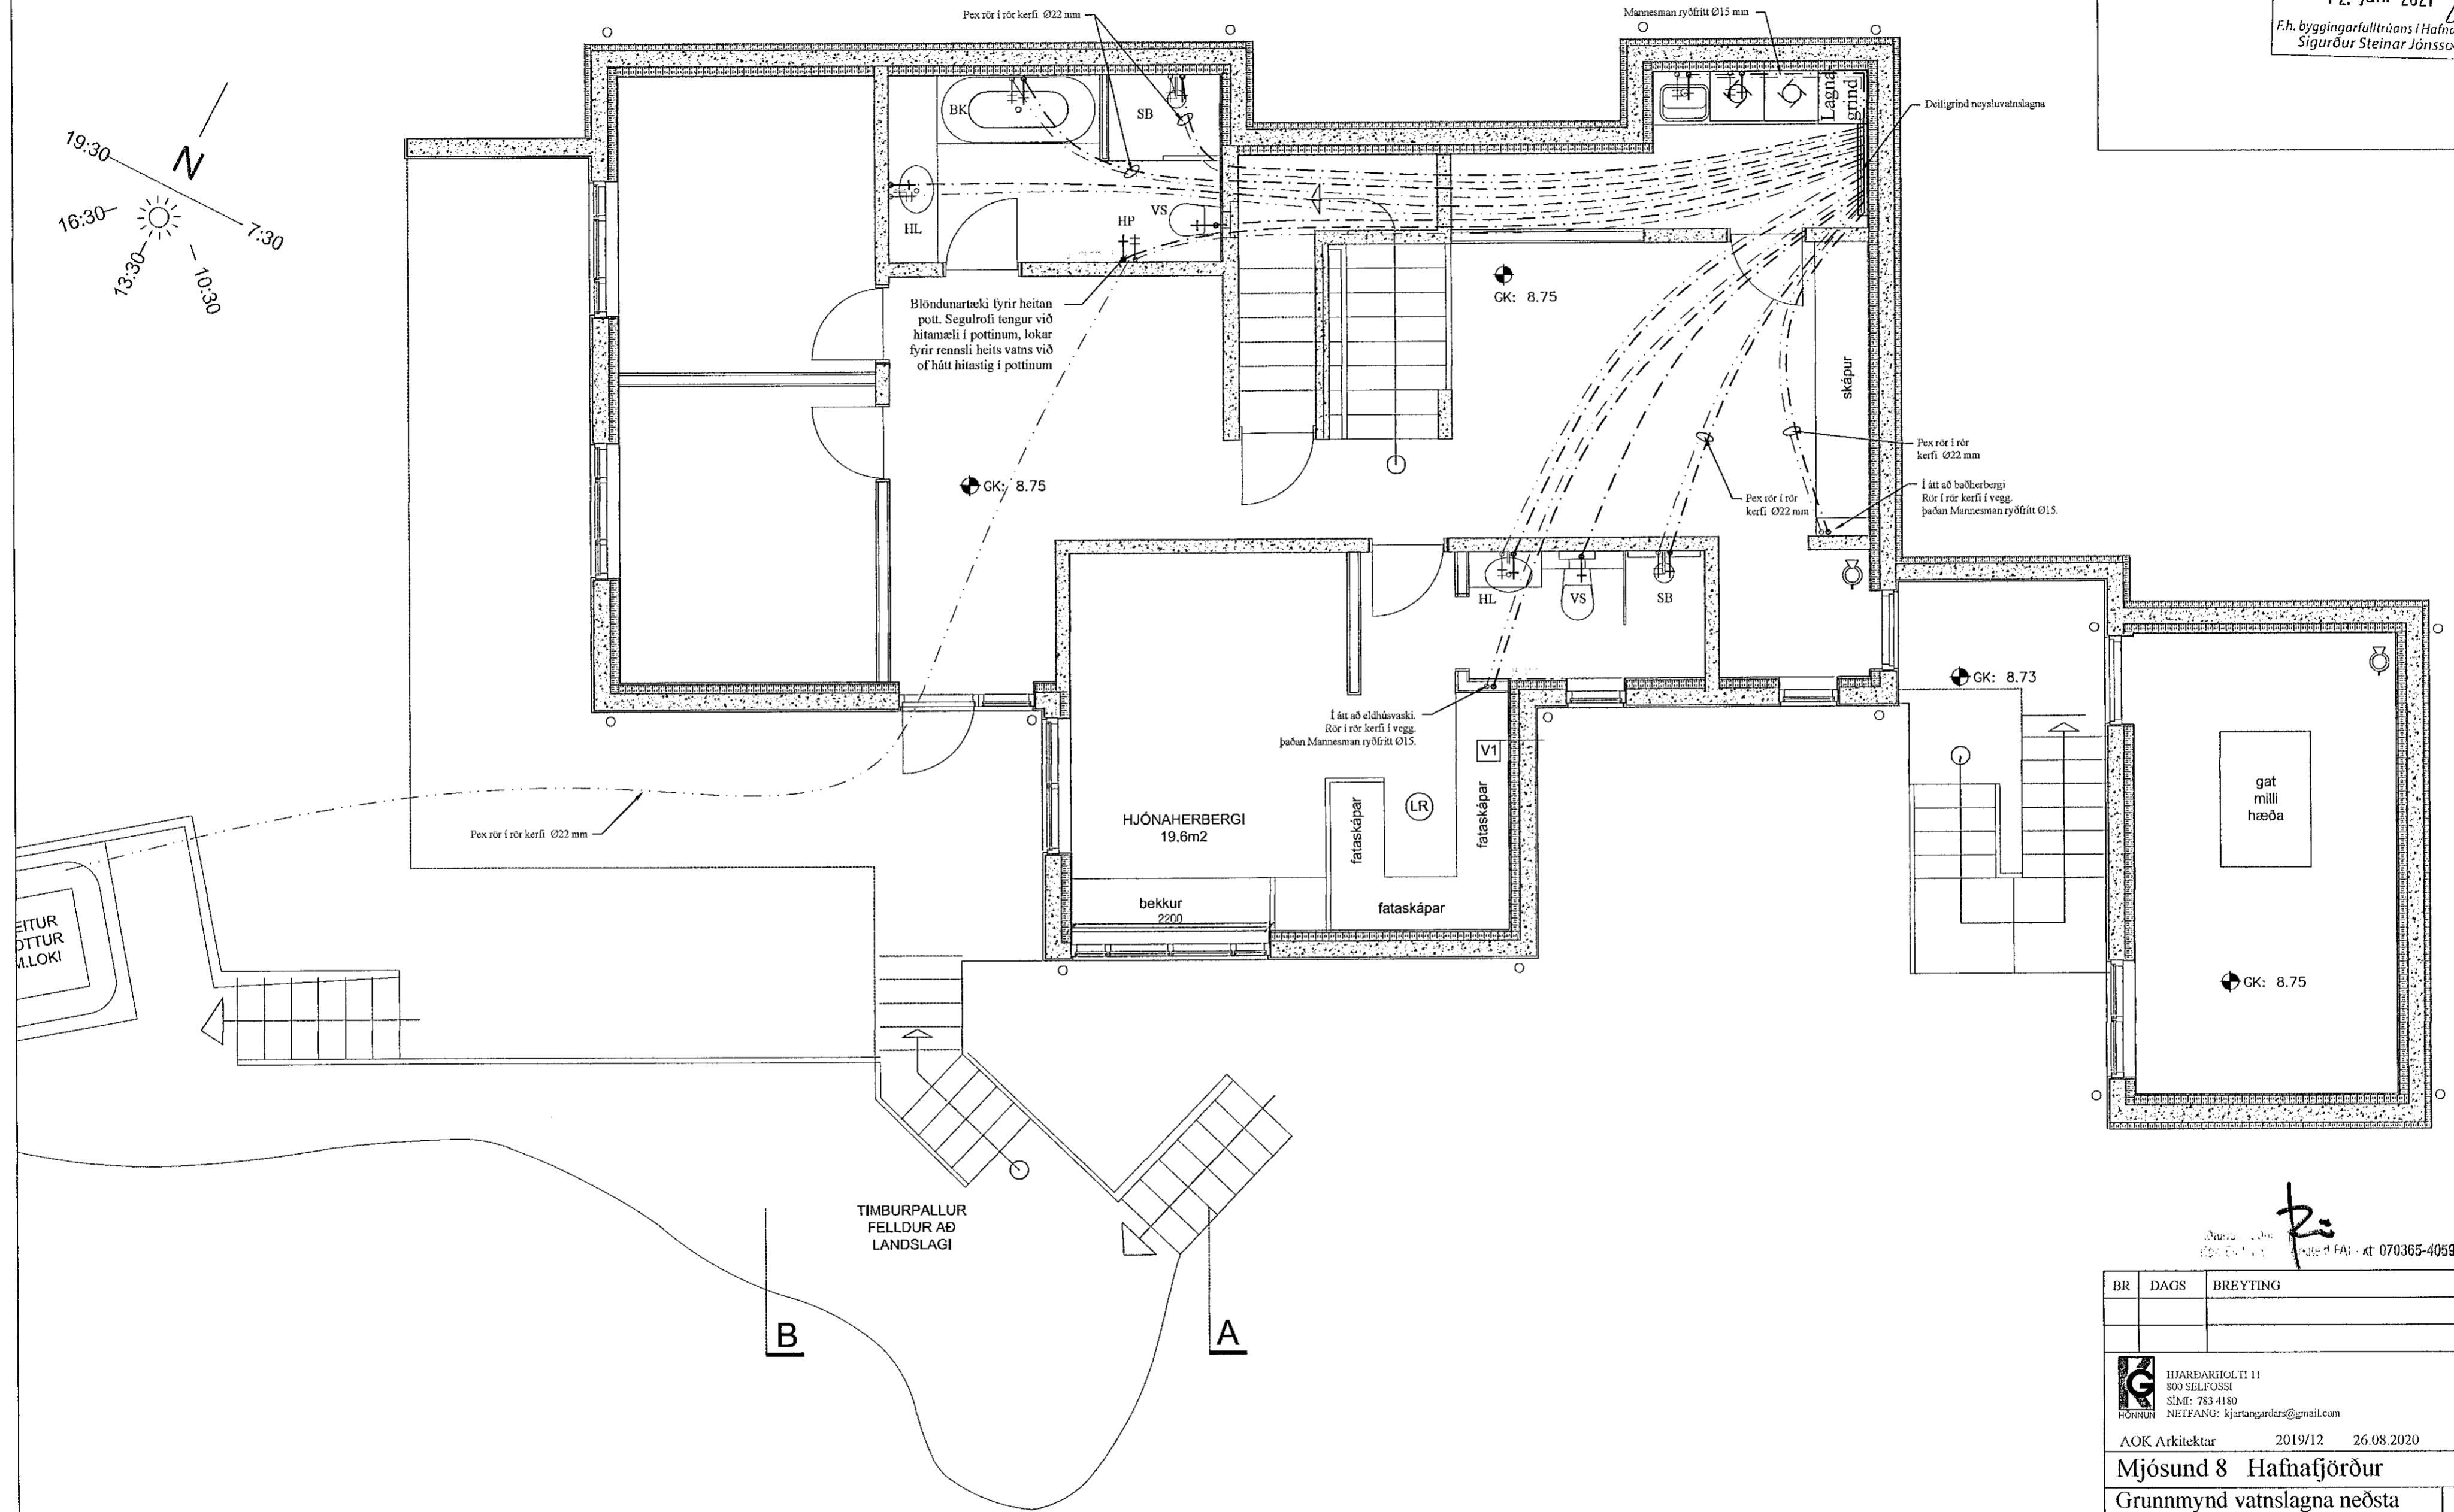


Samykkt þann

12. jan. 2021

F.h. byggingarfulltrúans í Hafnarfirði
Sigurður Steinar Jónsson

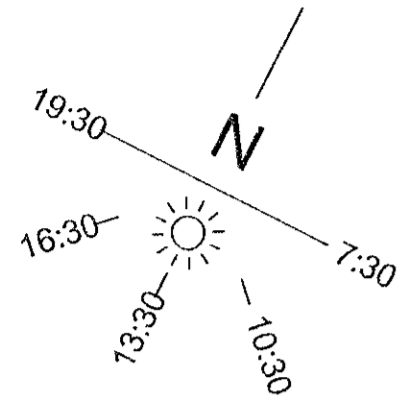

Grunnmynd neysluvatnslagna neðsta hæð
MKV: 1:50

Handwritten signature and stamp of the architect.

BR	DAGS	BREYTING		
 HJARDARHÖLTI 11 800 SELFOSSI Sími: 783 4180 Netfang: kjartangardas@gmail.com				
AOK Arkitektar 2019/12 26.08.2020				
Mjósund 8 Hafnarfjörður				
Grunnmynd vatnslagna neðsta hæð			Kvarði 1:50	
			Kvarði 1:20	
HANNAD:	TEIKNAD	DAGSETNING	VERKNÚMÉR	
KG	KG	26.11.2020	2020-27	
SKRÁARNAFN	SAMPYKKT	130555-7636	TEIKNING NÚMÉR:	
Mjósund 8	Lágur.dwg		311	