



Sampylki þann
12. júl. 2021

+9767

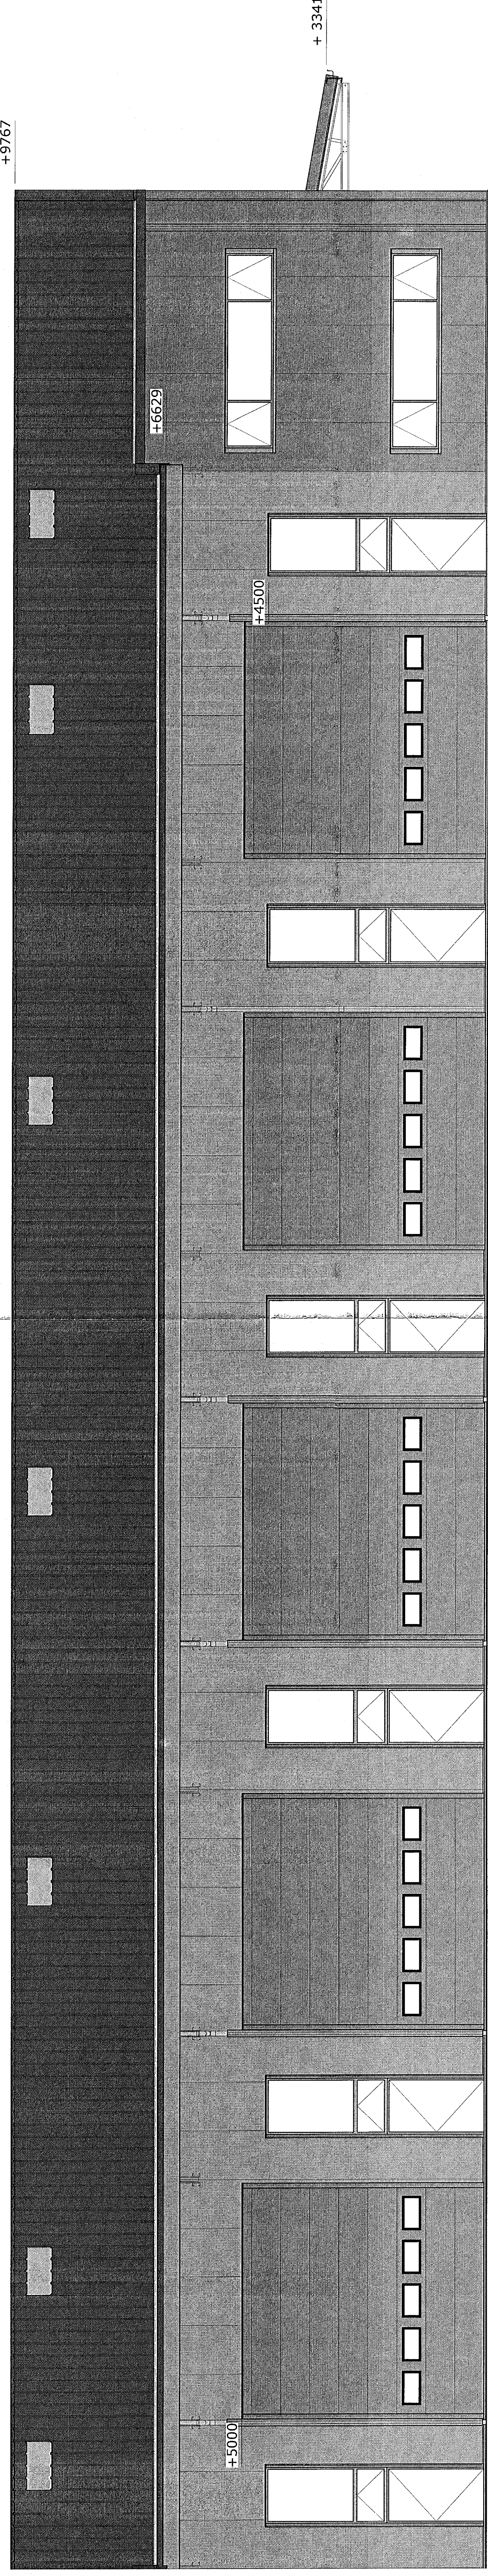

Suður hlið.

+ 3341

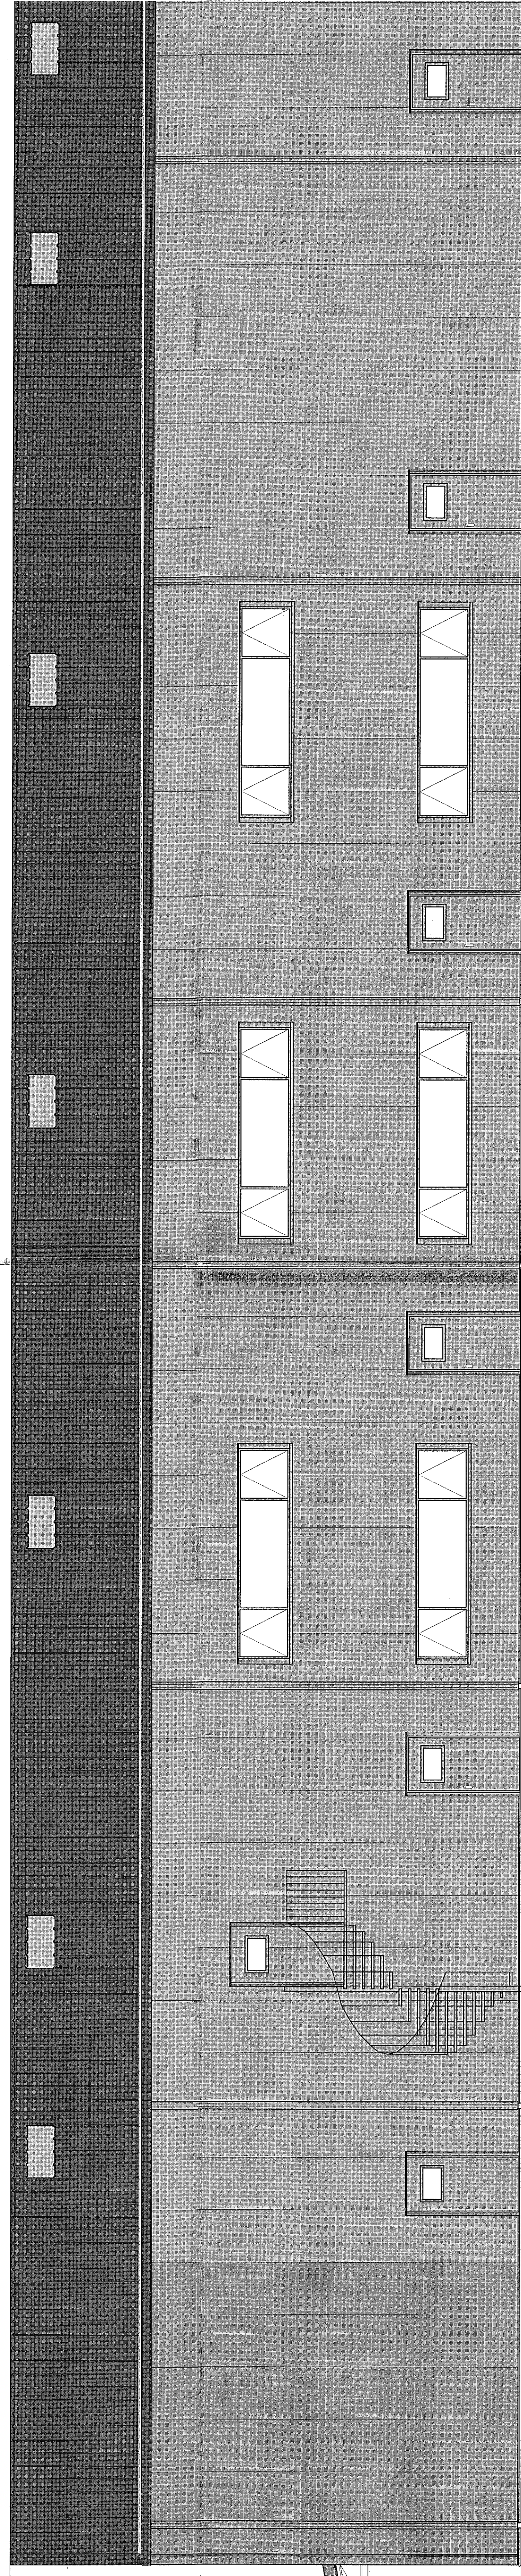

Norður hlið.


+9767

+7119

+6527
+5866
+4420
+2000
+1000

+3341

1000

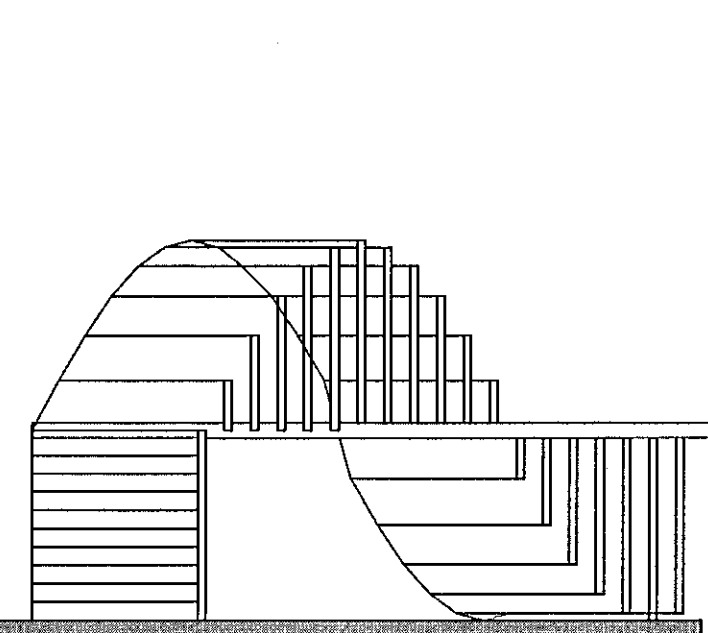

Austur gafi.

EUROSTÓÐI ehf
Sundheim 5, 104 Reykjavík
Sími: 571 6357, 632 3355, landi: 840441@eurostodi.is
EUROSTÓÐI ehf

Verkefni: Stálhúsið 2 Hólmavíkur
Tilgangur: Útamyndir b.
Undirbúið: *[Signature]*
Kjartan Pálsson A. 220650-2189

Skjalnúmer: 468
Dagur: 10.02.2020
Vork. nr.:
Kortnúmer: V 468
Teyma nr.:
Númer: Nr. 206