



Seo Bygging
12. jan. 2021
F.h. byggingarfulltrúans í Hafnarfirði
Sigurður Steinar Jónsson

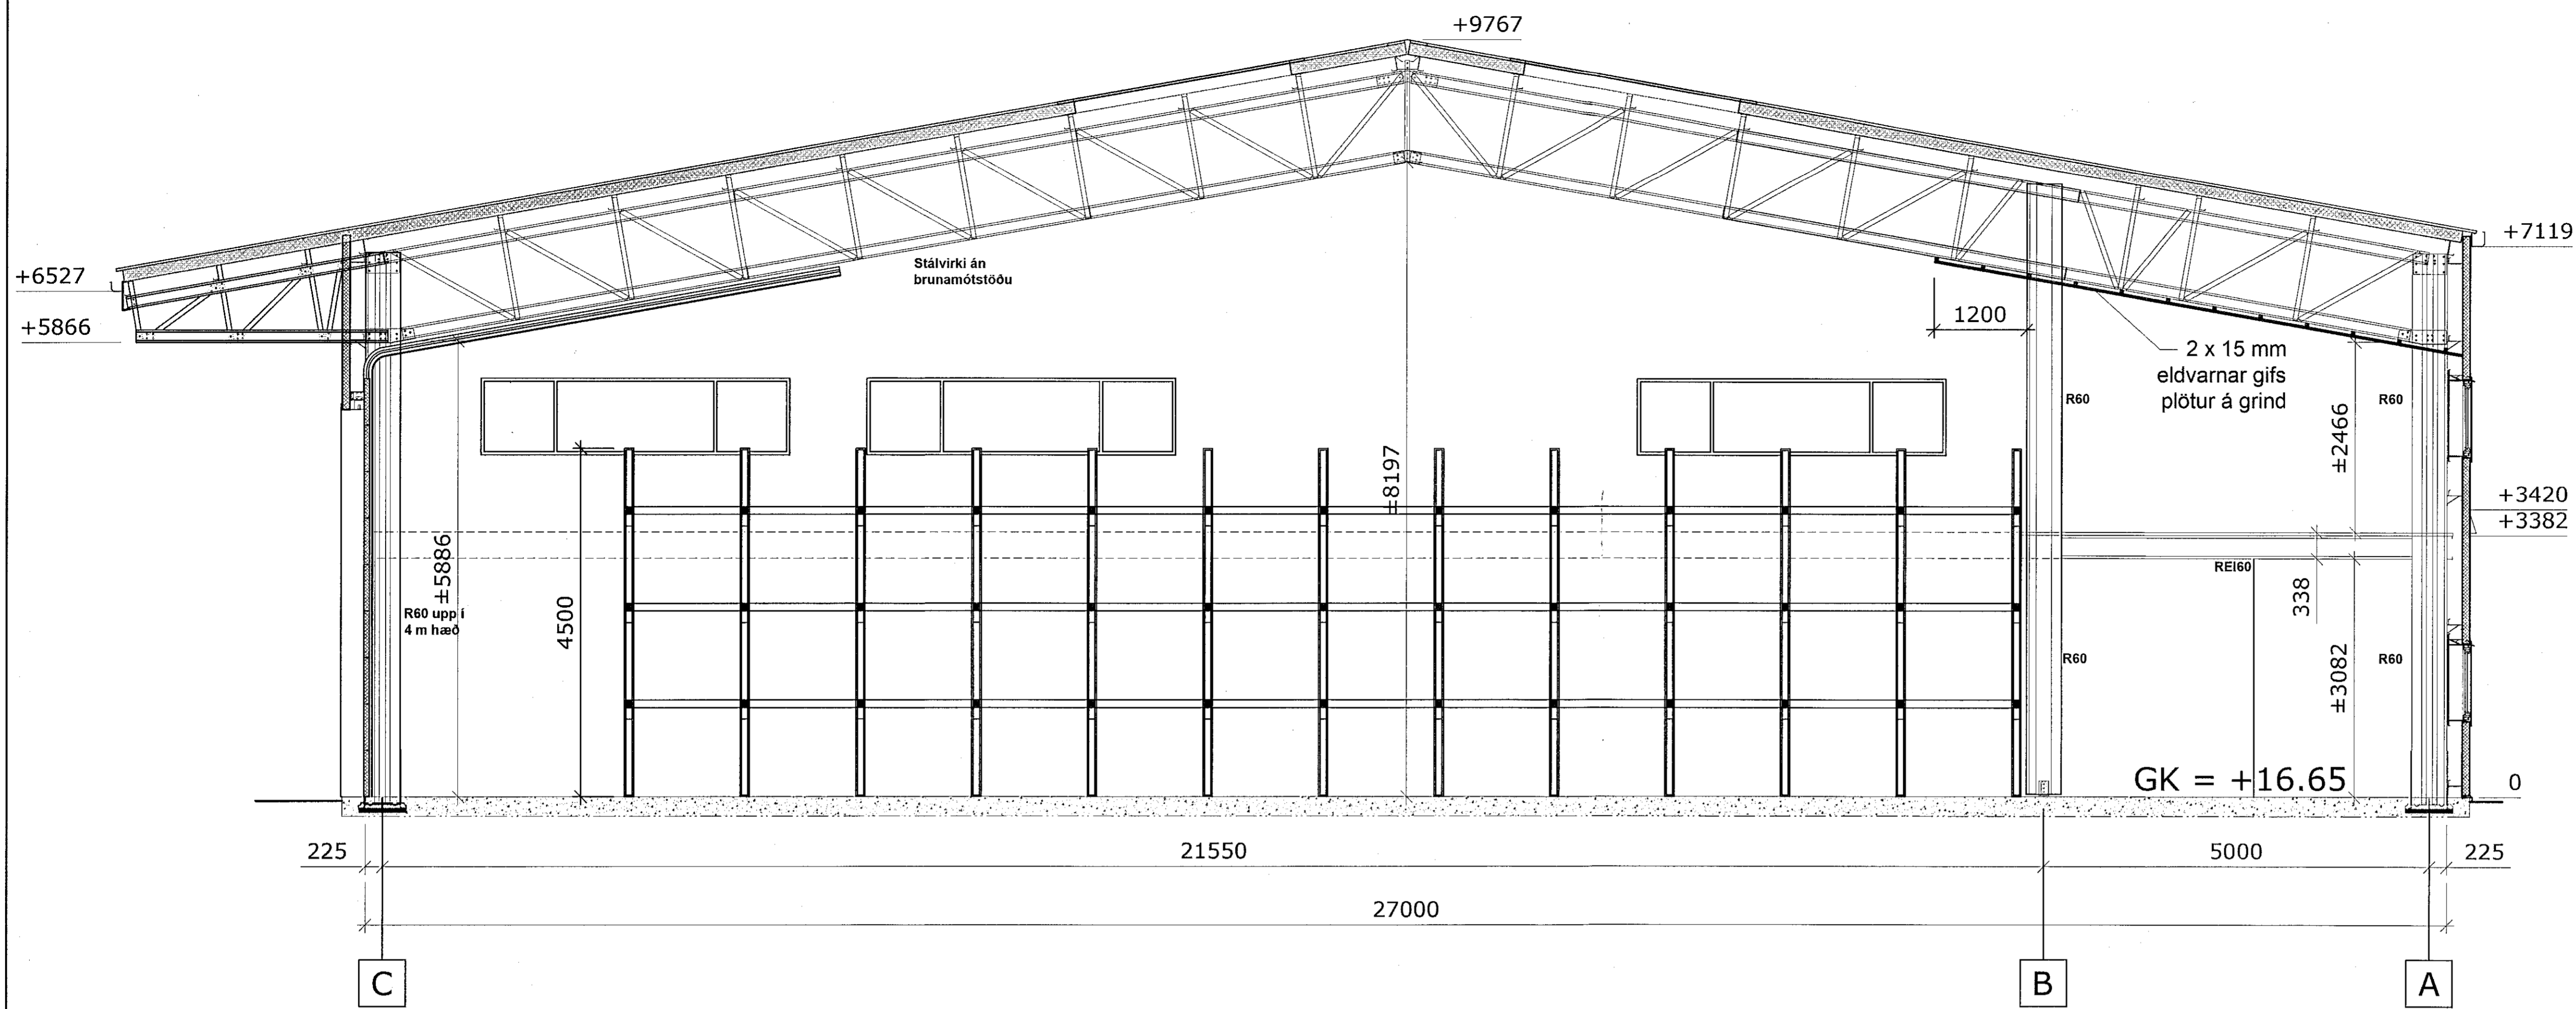

Snið A - A.

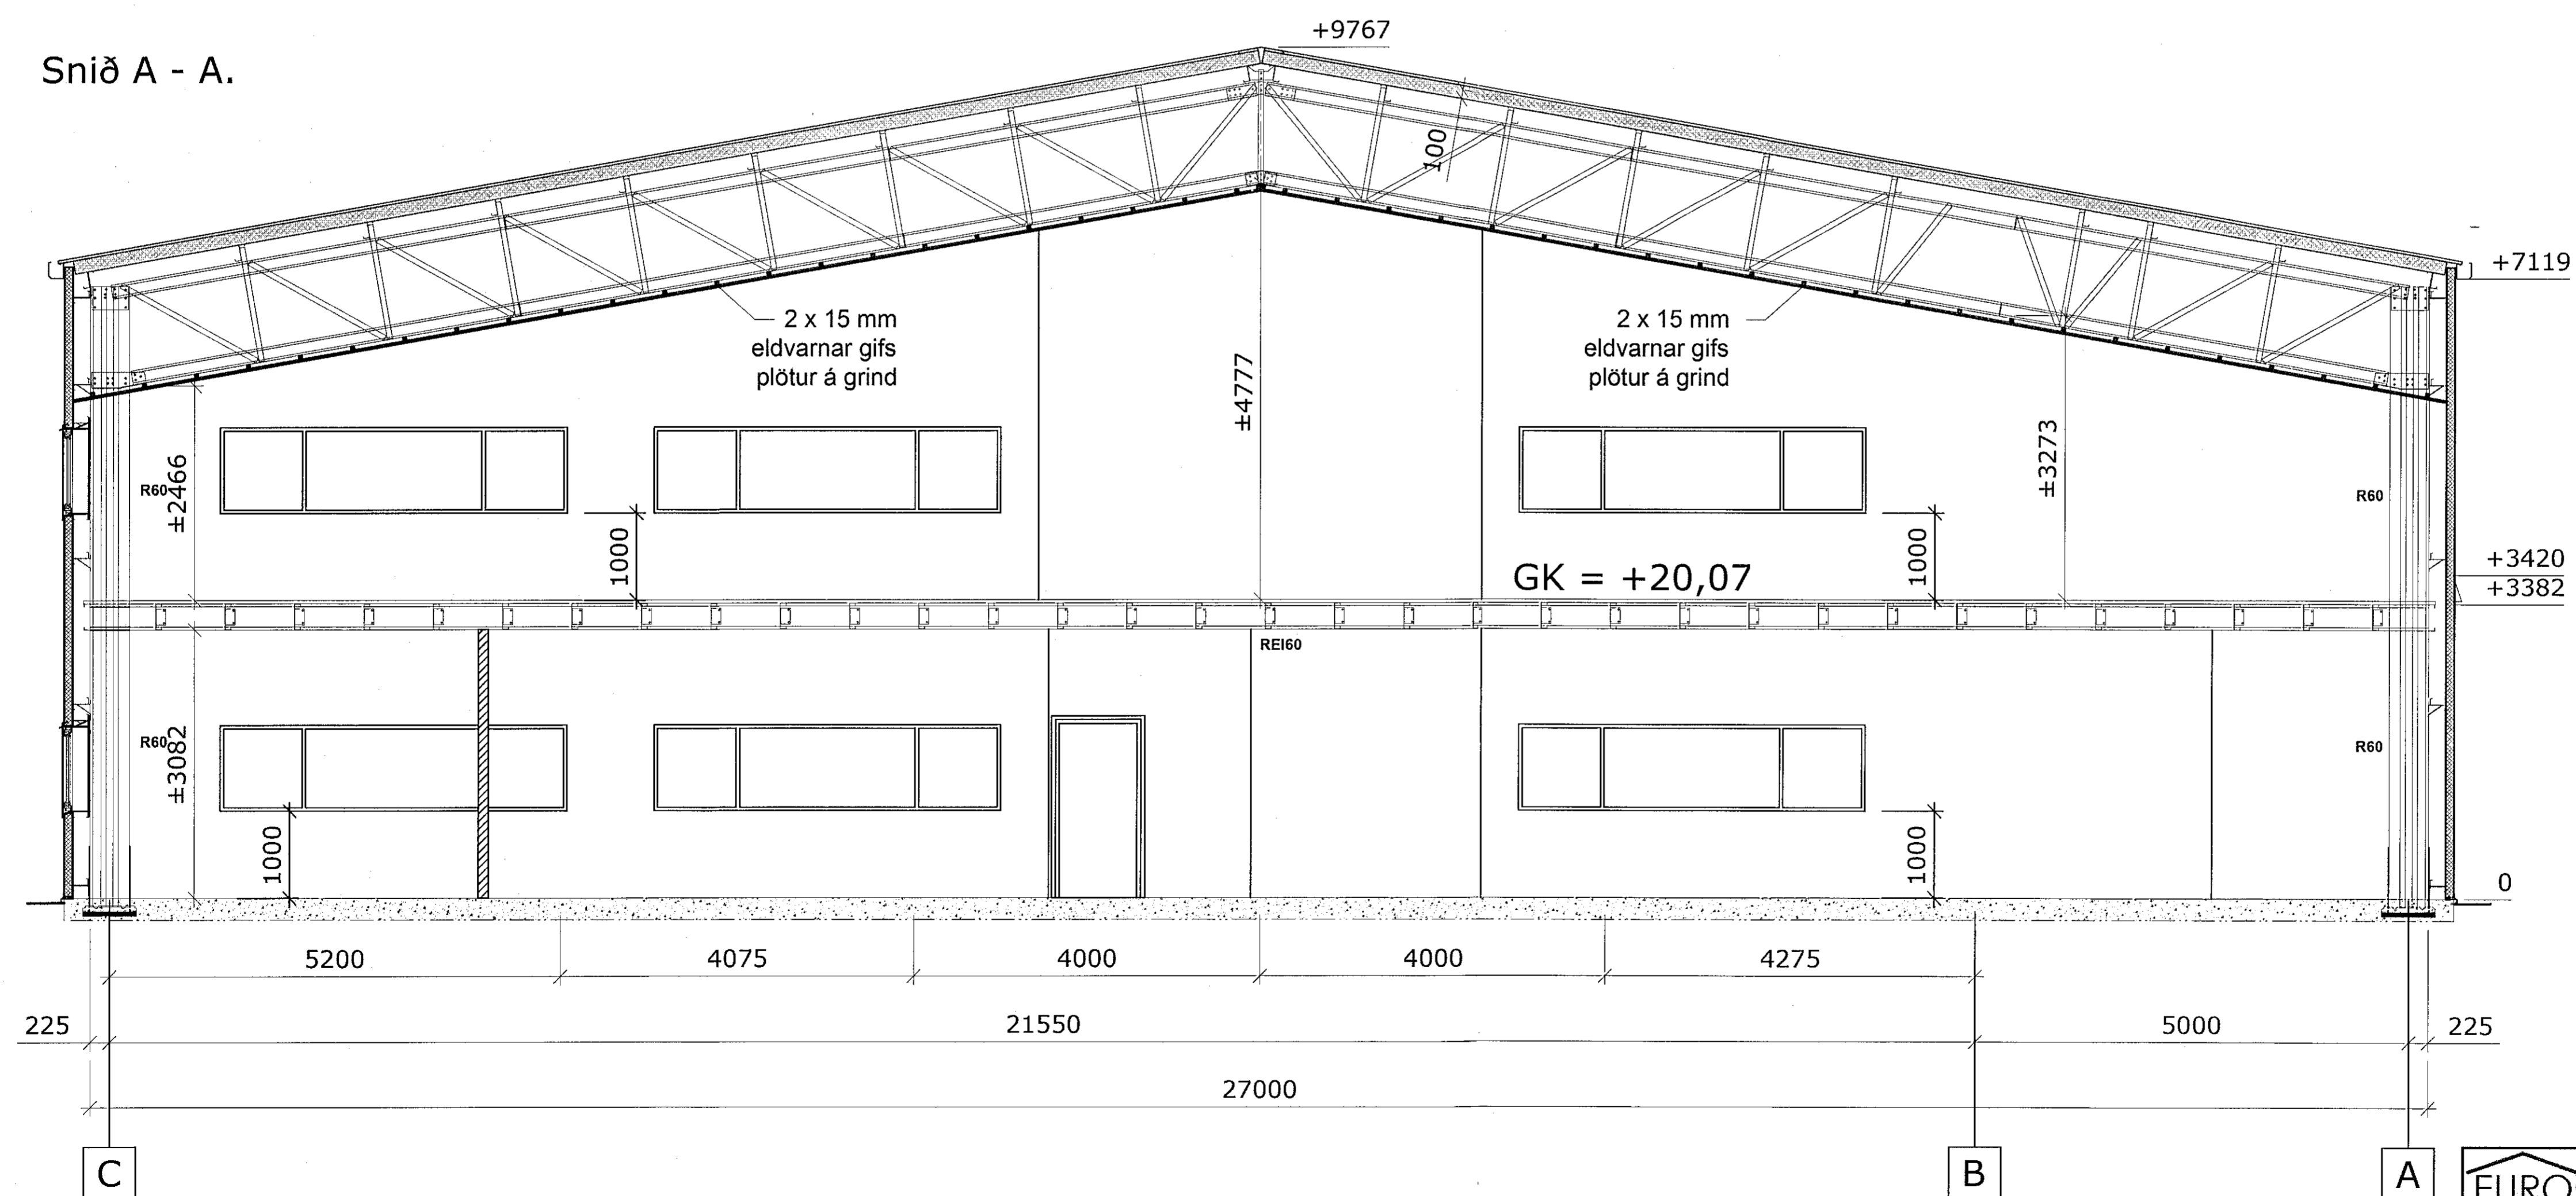

Snið B - B.

undirskrift aðalhönnuðar
Kjartan Rafnsson kt. 220850-2189

EUROstál ehf Sundabraut 5, 104 Reykjavík Símar: 517 0335 / 618 3300, email: kjartan@eurostal.is Breytt:			Verkhelti:	Stálhella 2 Hafnarfirði	Kvarði:	1 / 50.		
			Teikning:	Sniðmyndir	Teikn. nr.:			
Teiknað:	KR.	Dags:	15.11.2020	Verk nr.:		Undirskrift:	<i>S. Rafnsson</i>	Nr. 107.
			Kjartan Rafnsson kt. 220850 - 2189					