



Samþykkt þann
22. jan. 2021
F.h. byggingarfulltráans í Hafnarfjörð
Sigurður Steinar Jónsson

ÚTGAFA	ÚTGAFAFERILL	HAFNARFJÖRÐUR
A	2021.01.11	SVE SVE SVE
---	---	---
---	---	---
---	---	---
---	---	---
---	---	---
---	---	---

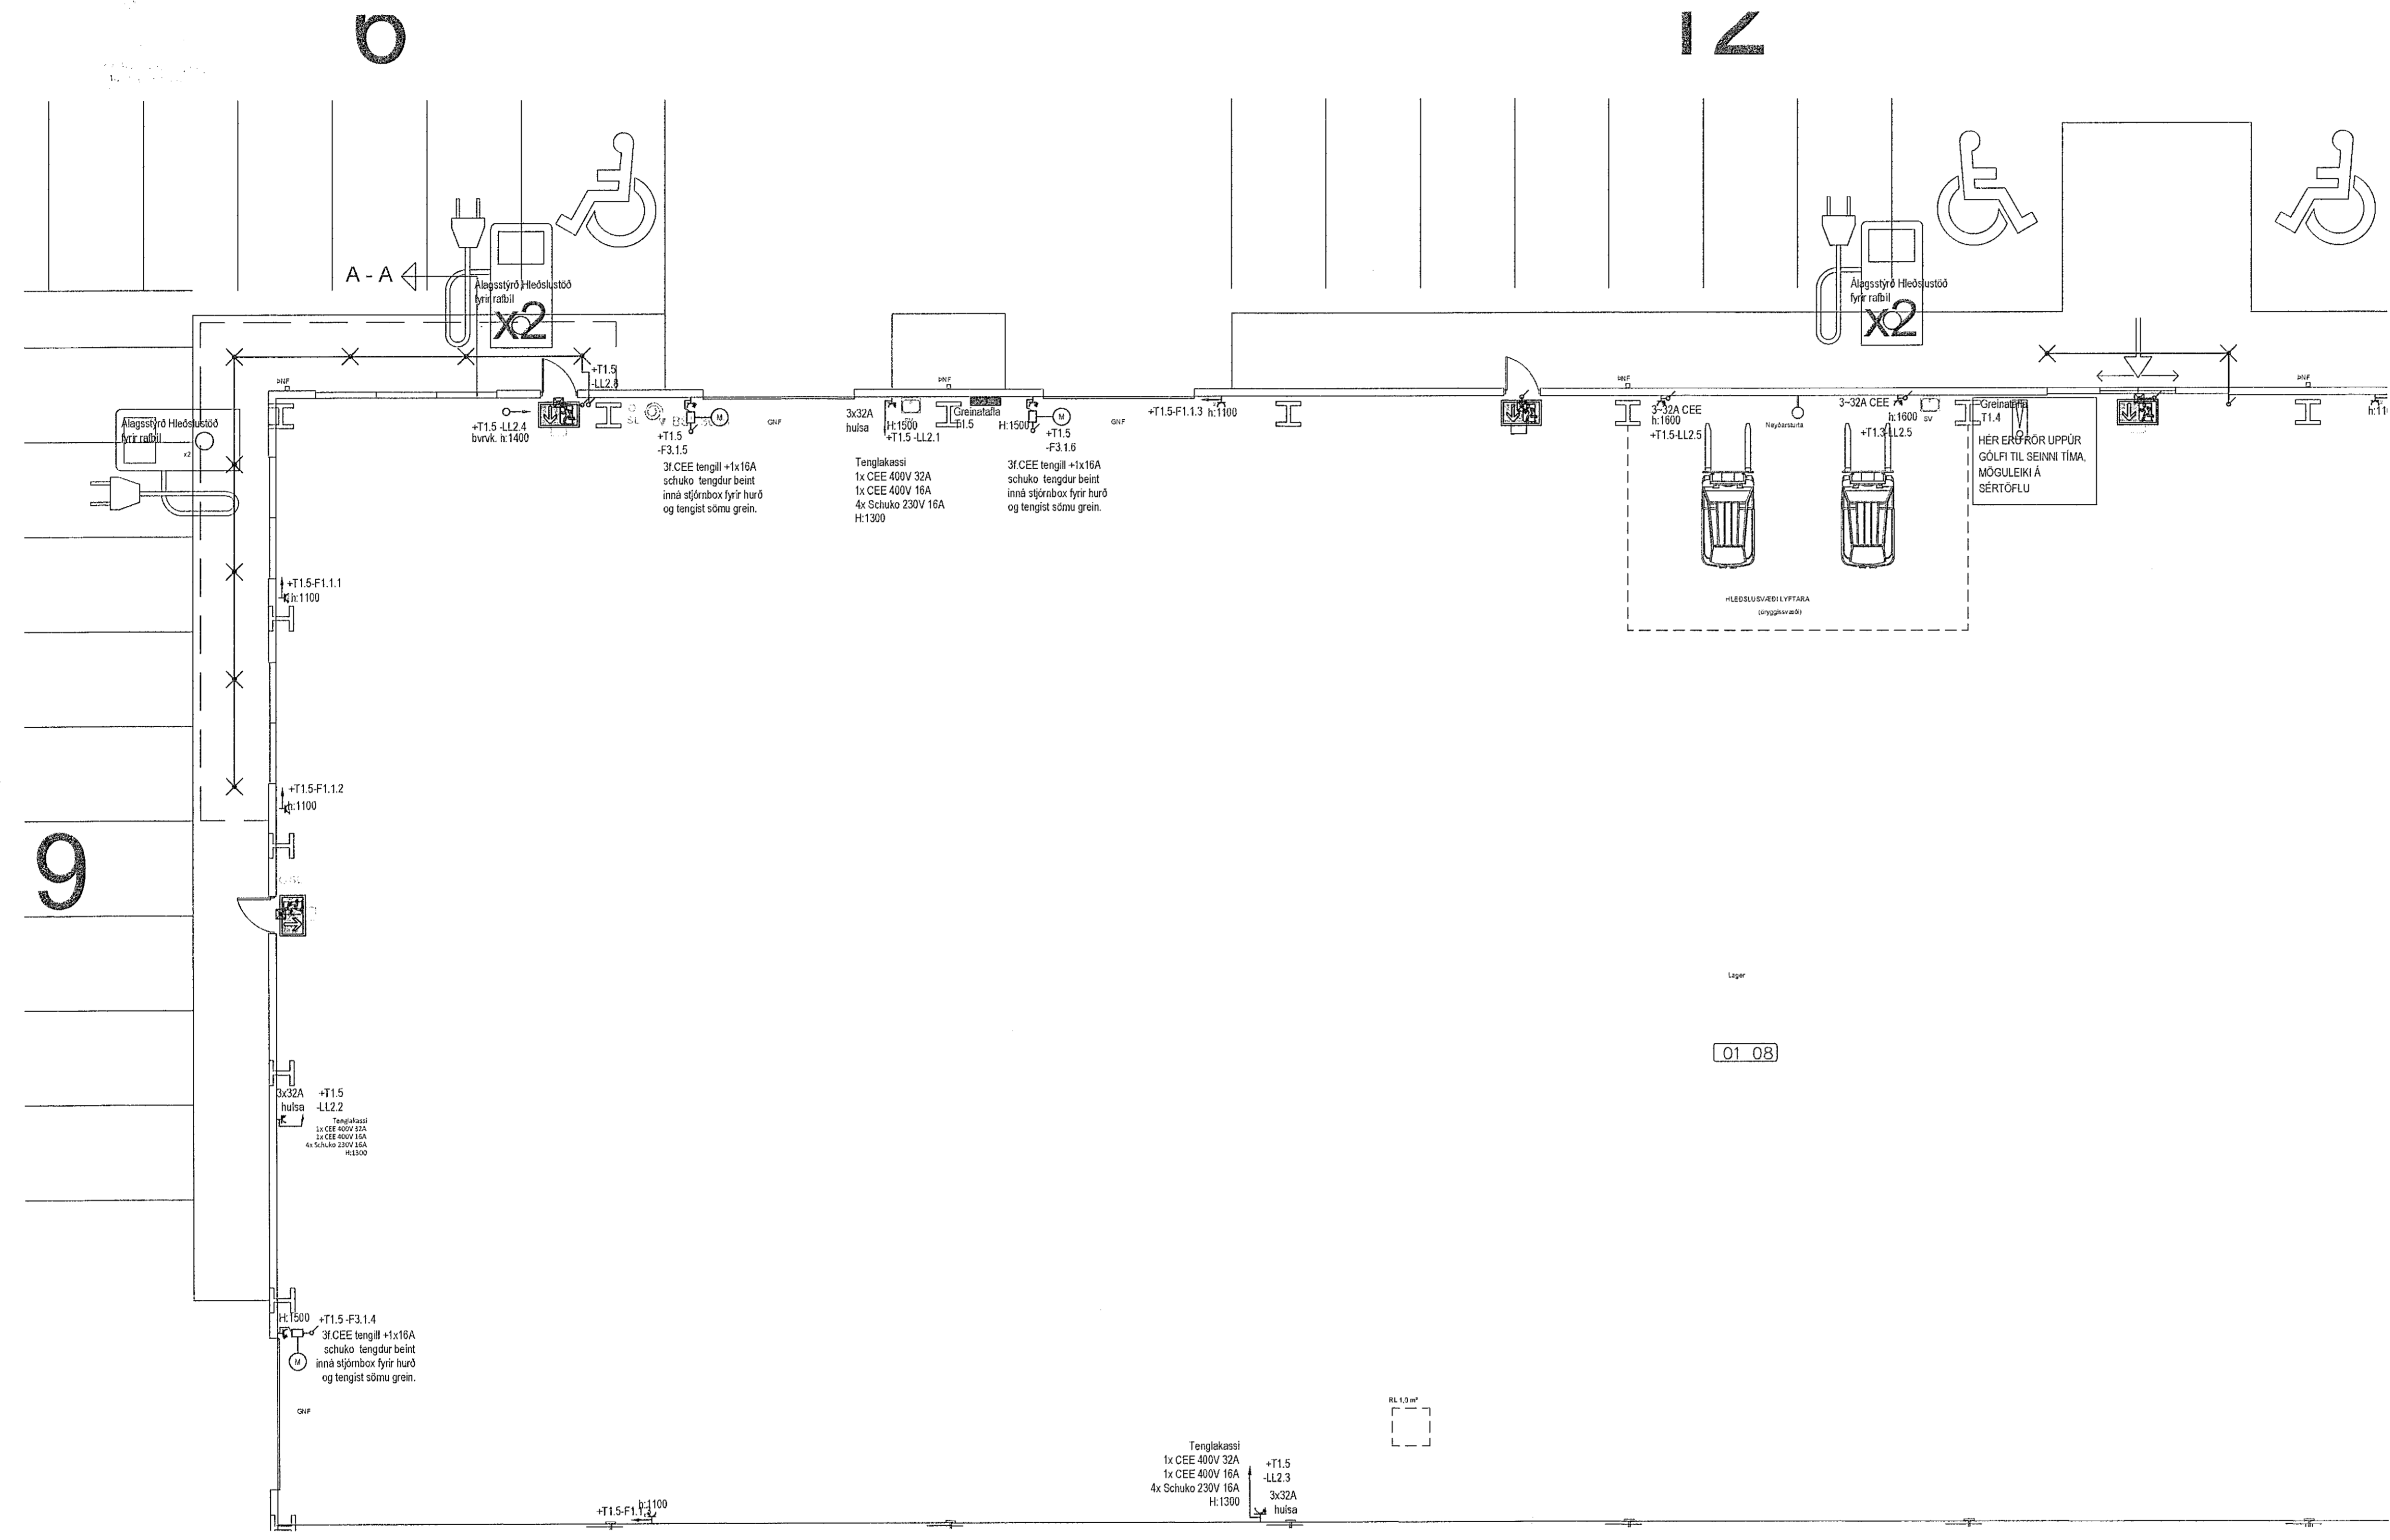

01 08

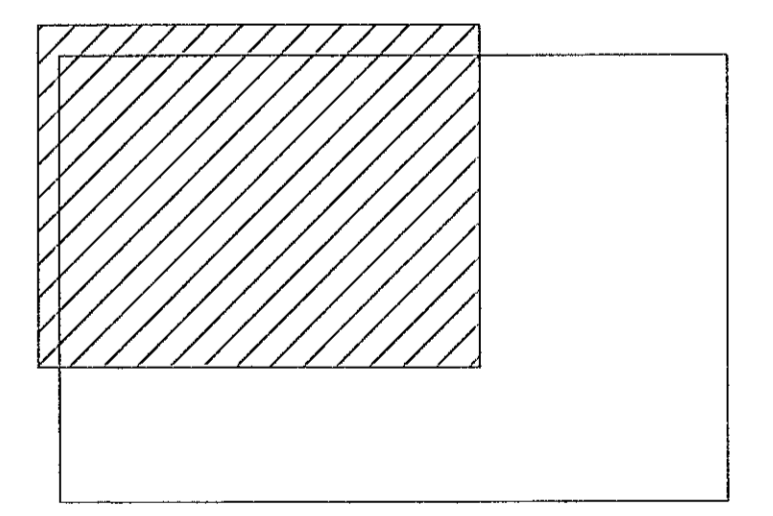

T:\Vestmannaeyjar\2020.03.04_Selhella_14_Vinnugægn\tekniflag\14_Alfennar_raflagnir.dwg


TESLA ehf
Rafagna- og lýsingarhönnun
Svanbjörn Einarsson, kt. 180265-3339
698-2624, svanbjorn@teslaehf.is

Iðnaðarhúsnæði
Selhella 1
221 Hafnarfjörður

Rafkerfi
Almennar raflagnir
1.hæð

TEIKNIFLAKNúmer	BLASTI/AFRÞ	HAFNARFJÖRÐUR
04032020.01	A1	SVE SVE SVE
01_40_03		YRIFRÁÐ SVE
DAGS	MEGLIÞYRÐI	ÚTGAFA
2020.09.22	1:100	A

Dagsetning aðaláspóðstútur: miðdags
Höfundur: Svanbjörn Einarsson kt. 180265-3339
Hönnunarskipulagi: Bjarni Þór Ólafsson
kt. 280769-3559

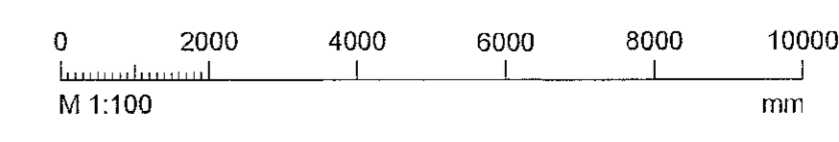

Handwritten initials and signatures: SE, Bjarni Þór Ólafsson