


3

- R.s. Reykskynjari.
- H.S. Handslökkvitæki.
- LR. Loftræsting.
- B.op. Björgunnarop.

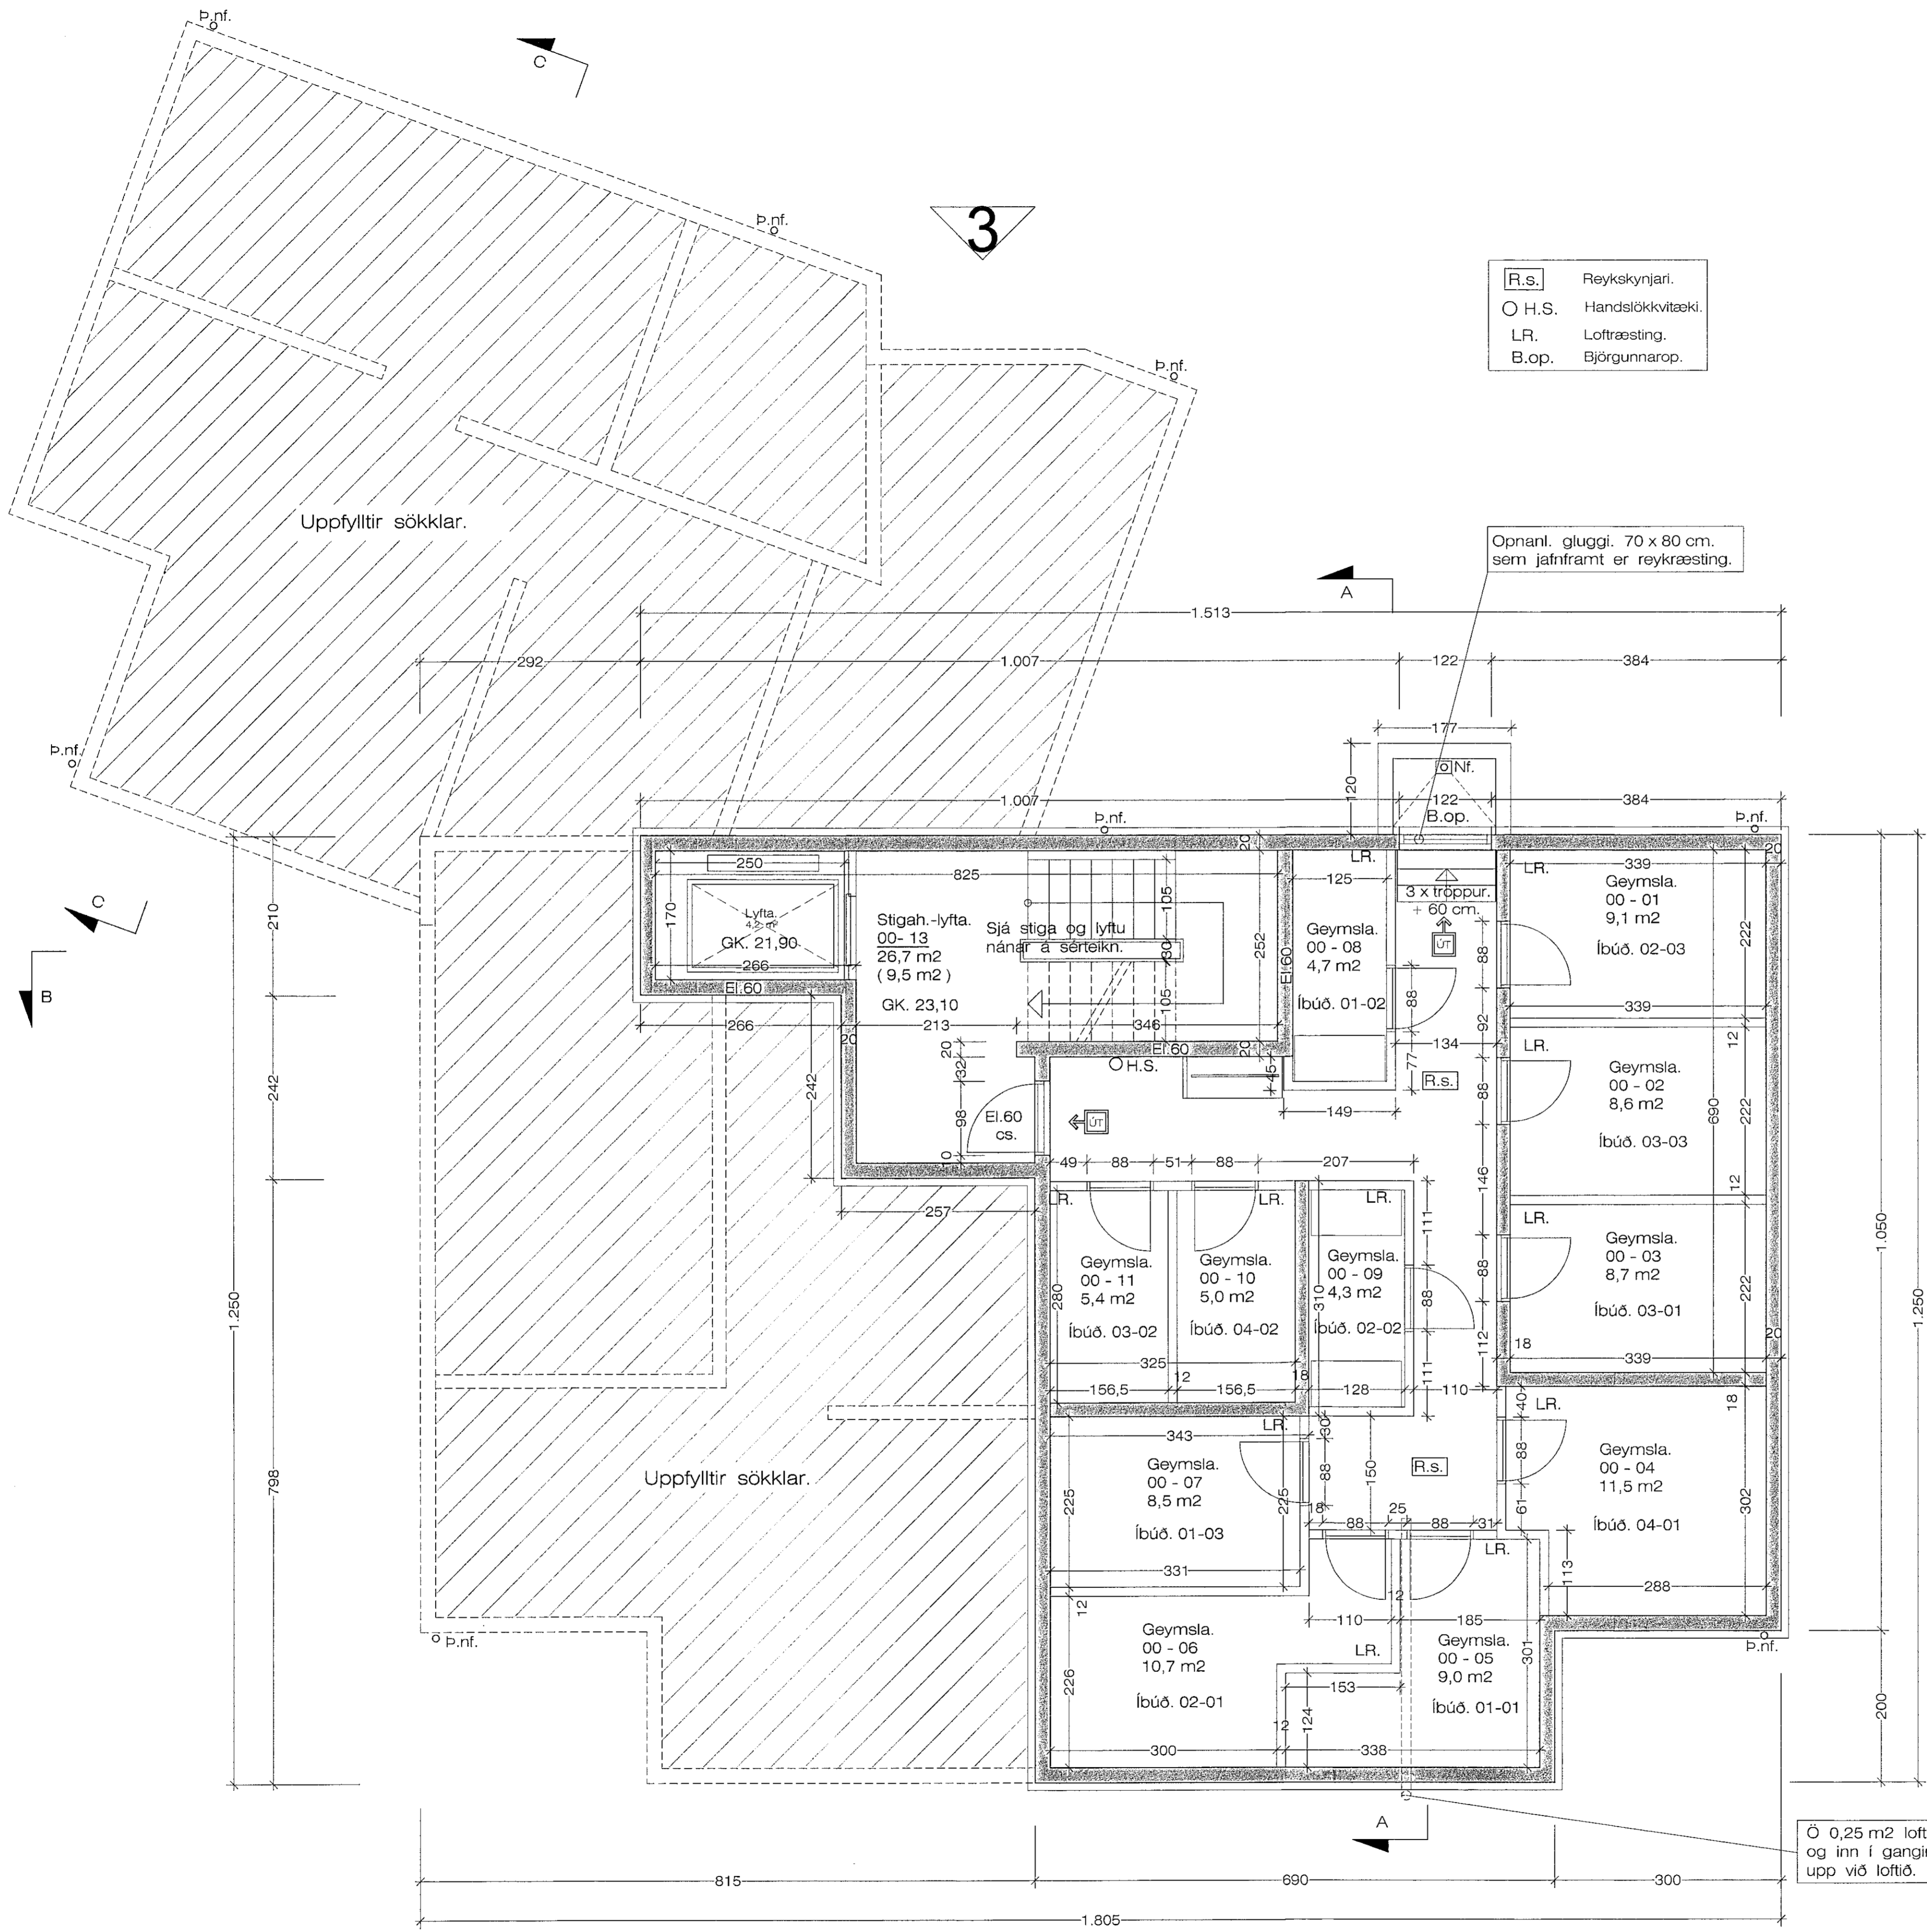

Opnanl. gluggi. 70 x 80 cm.
sem jafnframt er reykkræsting.

Ö 0,25 m² loftræstirör frá útvegg
og inn í ganginn,
upp við loftið. LR.

Grunnmynd kjallara. 1 : 50 Geymslukjallari. = 134,9 m²

28.6.2020 13:49 e.h. Brennisk-3-2001 -- juni. 2020.dwg JonG