
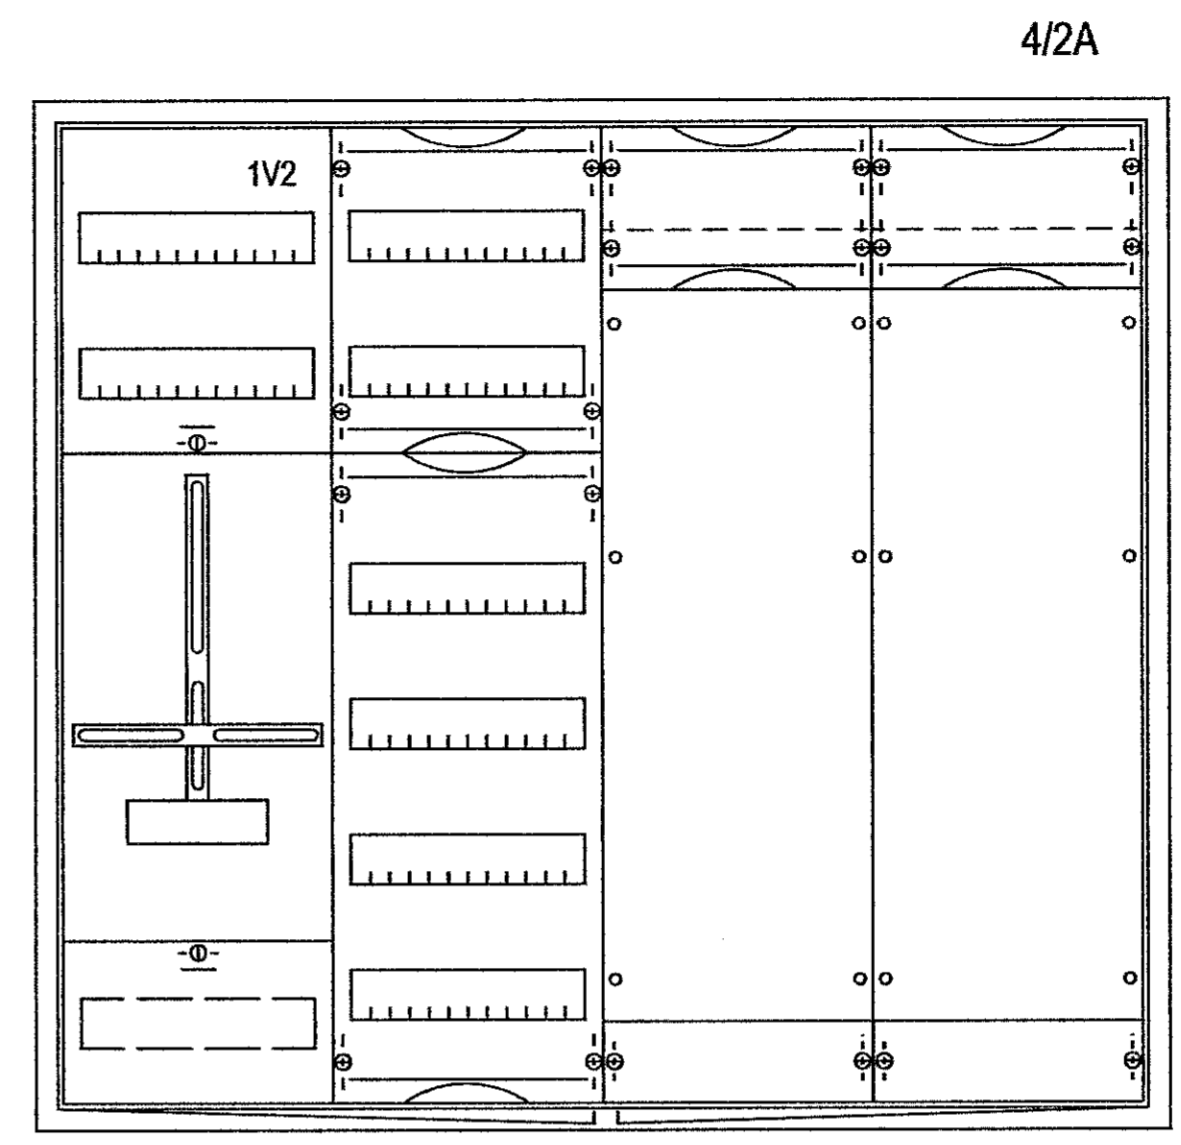


servertan\Dropbox\Csæbakerfi 112 Rafteikningar\Verkefnaupplur\2021\Hafnarfjörður\2021-04-12 (Glimmerskarð 1)\05-Teikningar\Einlínunynd T.01.dwg

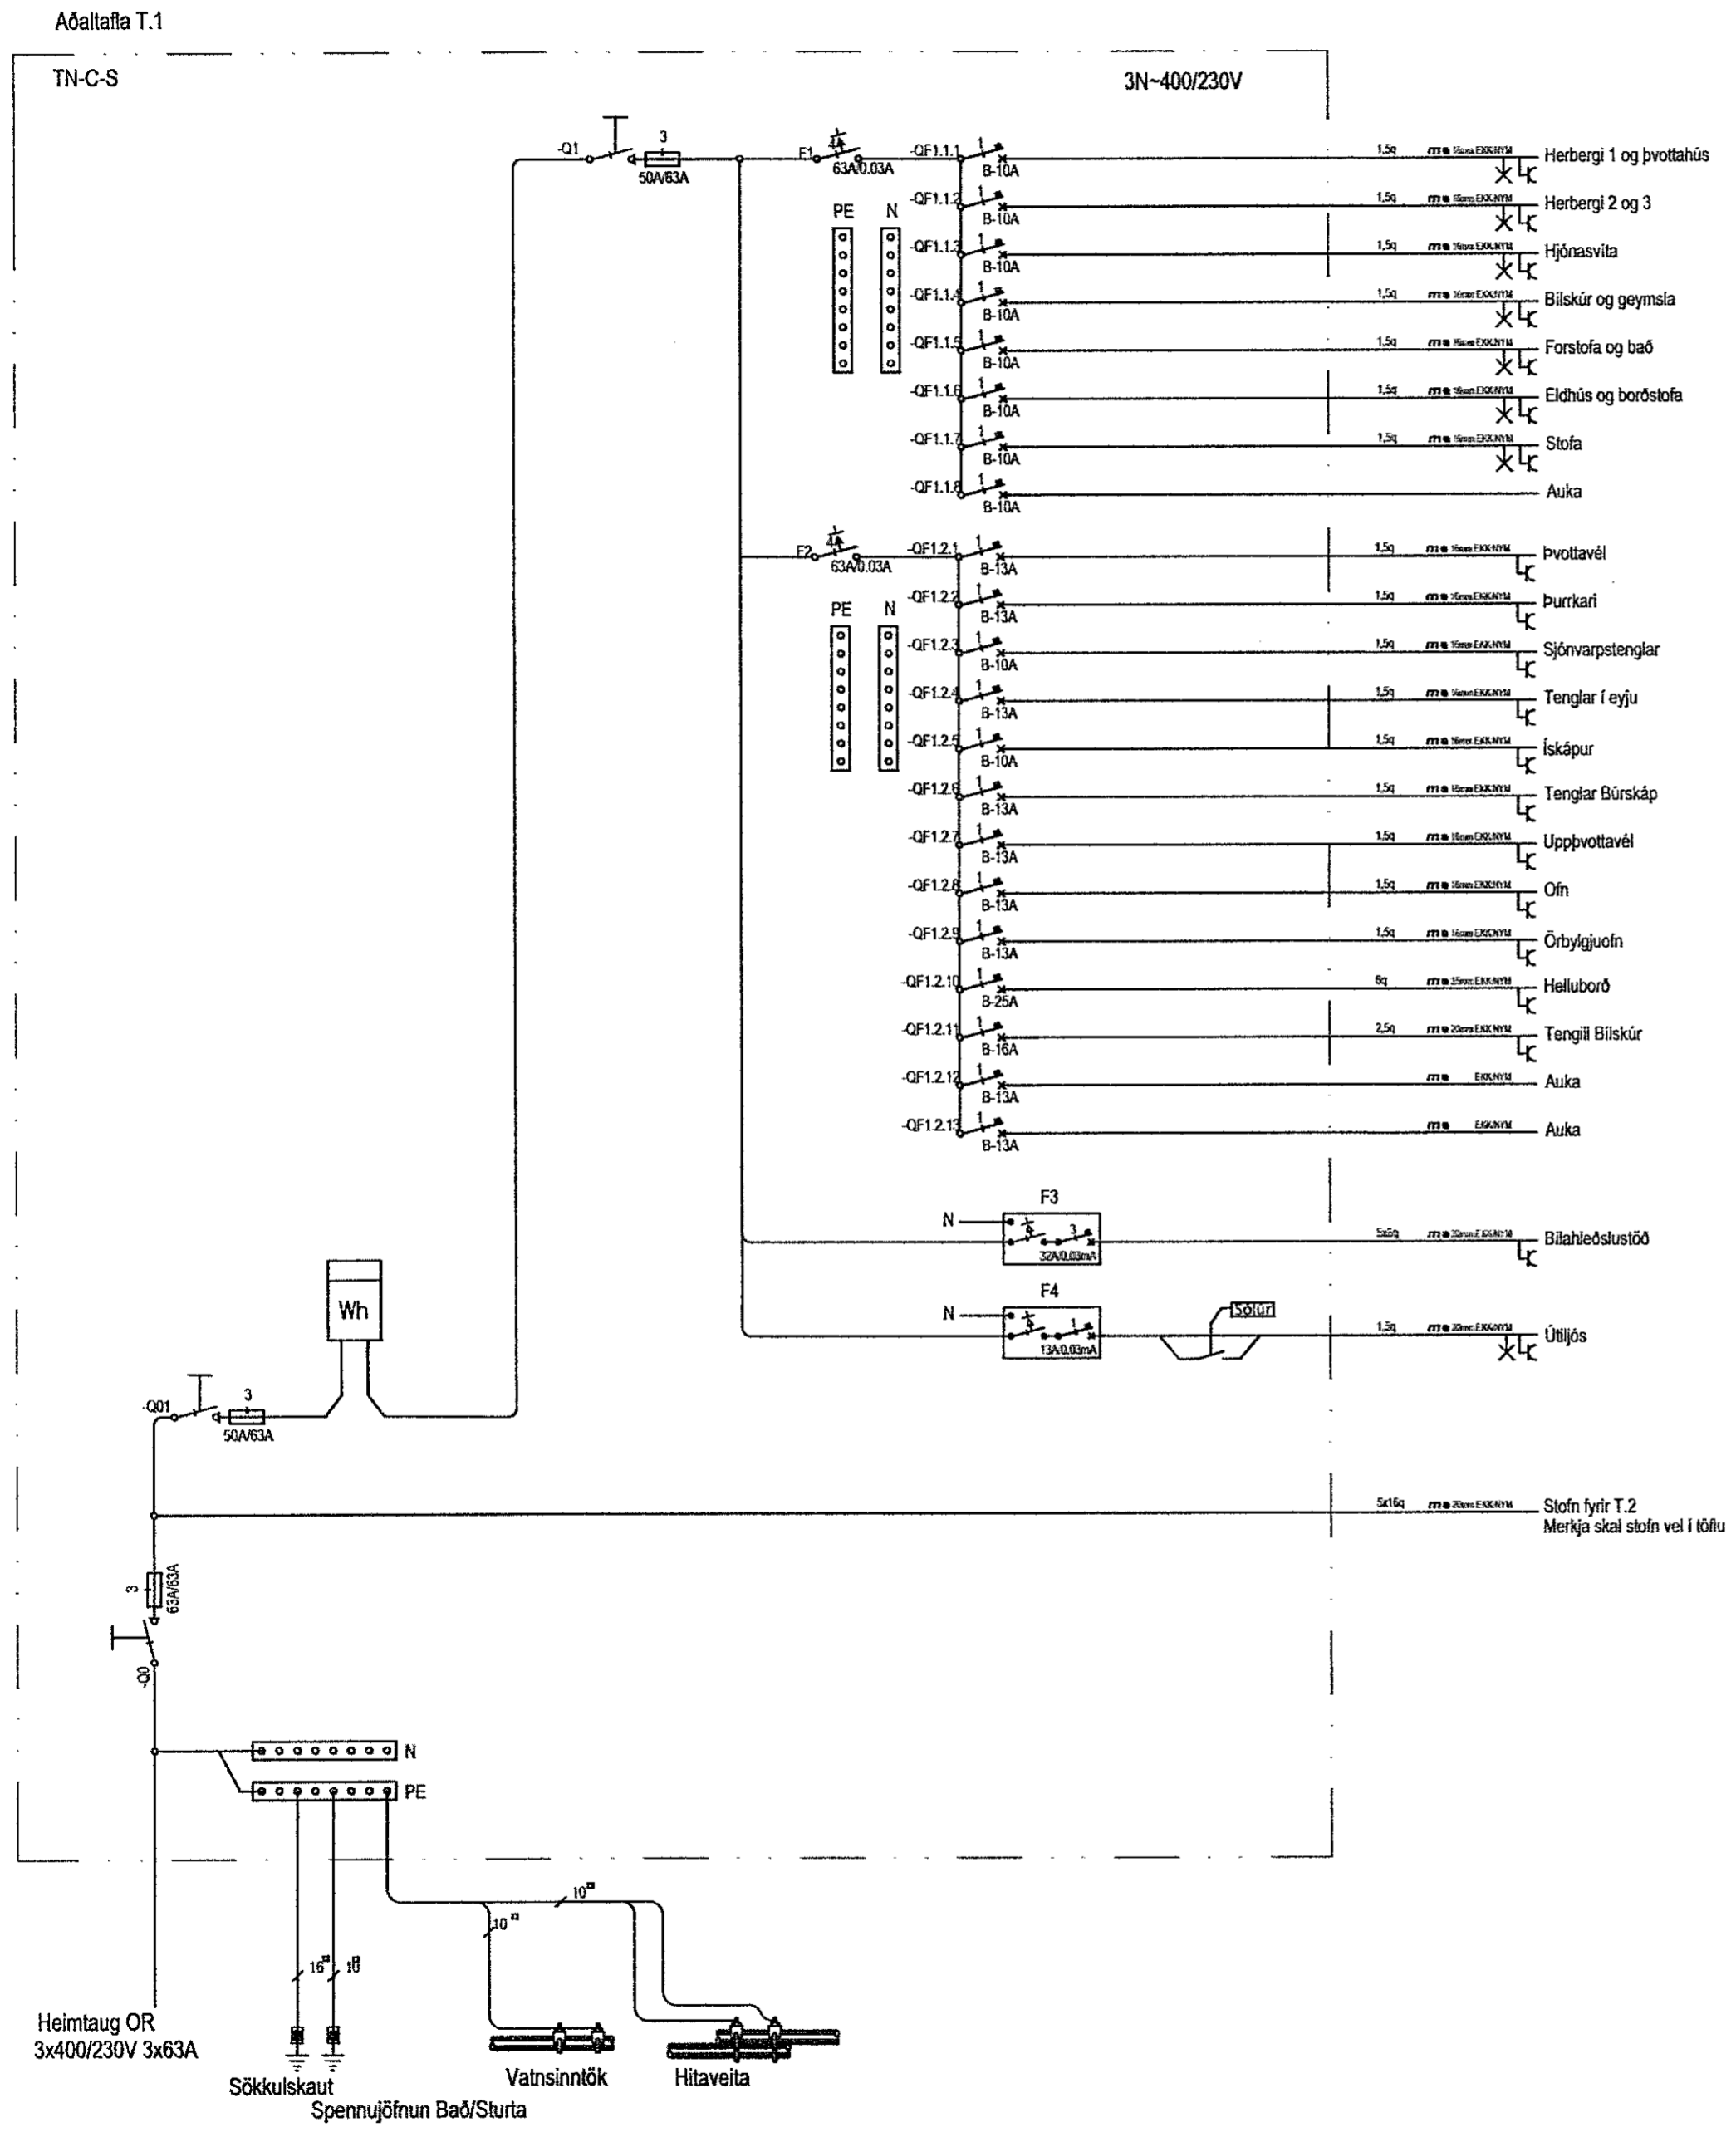

Hæð: 950mm
Breidd: 1050mm
Dýpt: 215mm

MÓTTEKIÐ
22. Júní 2021
fr. Byggingarfulltrúans í Hafnarfjörð

REG.	DAGS.	ÚTGÁFUERILL	DESKRÍPÞIÐ/REYNN. GREYÐK.
---	---	---	---
---	---	---	---
Amar Bjarnason
RAFTEIKNINGAR
Rafagna og Lýsingarhönnun
Kt: 251191-2639
Sími: 846-7203
Rafteikningar@gmail.com

Parhús
Glimmerskarð 1
270 Hafnarfjörður

Rafkerfi
Einlínunynd
T.1

HANNAÐ: Bjarki Gylfasson	TEIKNAD: AB	YFIRFARIÐ: Bjarki Gylfasson
DAGS. ÚTG: 29/04/2021	MÆLIKVARÐI: XX	BLADSTÆRÐ: A2
VERKNÚMÉR: 2021-04-12	TEIKNINGANÚMÉR: XX_11_01	ÚTG: A

