
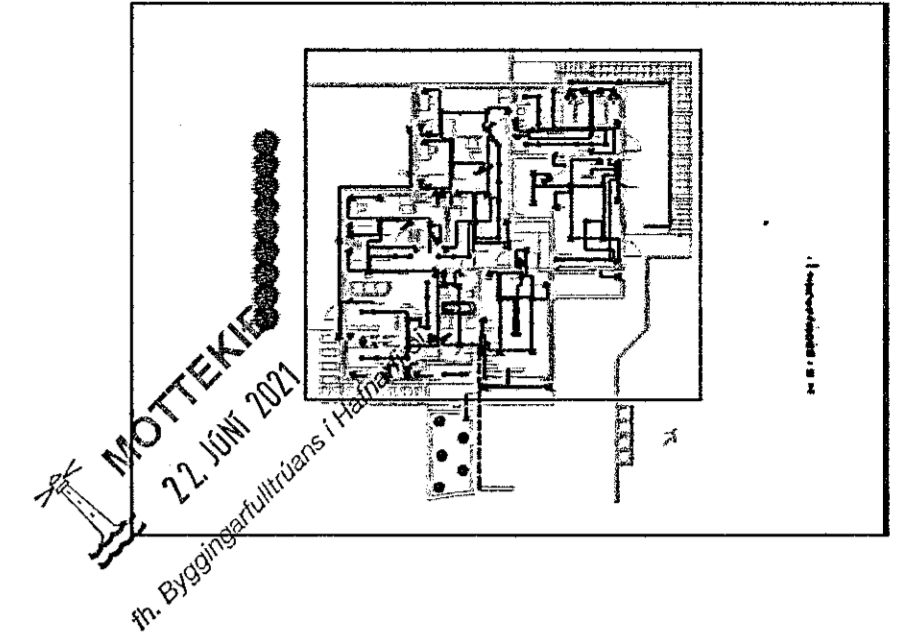


beskrifning\Dropbox\Gæðaleir\112\_Rafteikningar\Verkefni\2021\Hólaborgarvegur\2021\Hólaborgarvegur\2021-04-12 (Glimmerskarð 1)\05-Teikningar\Lágspenna 1.hæð.dwg

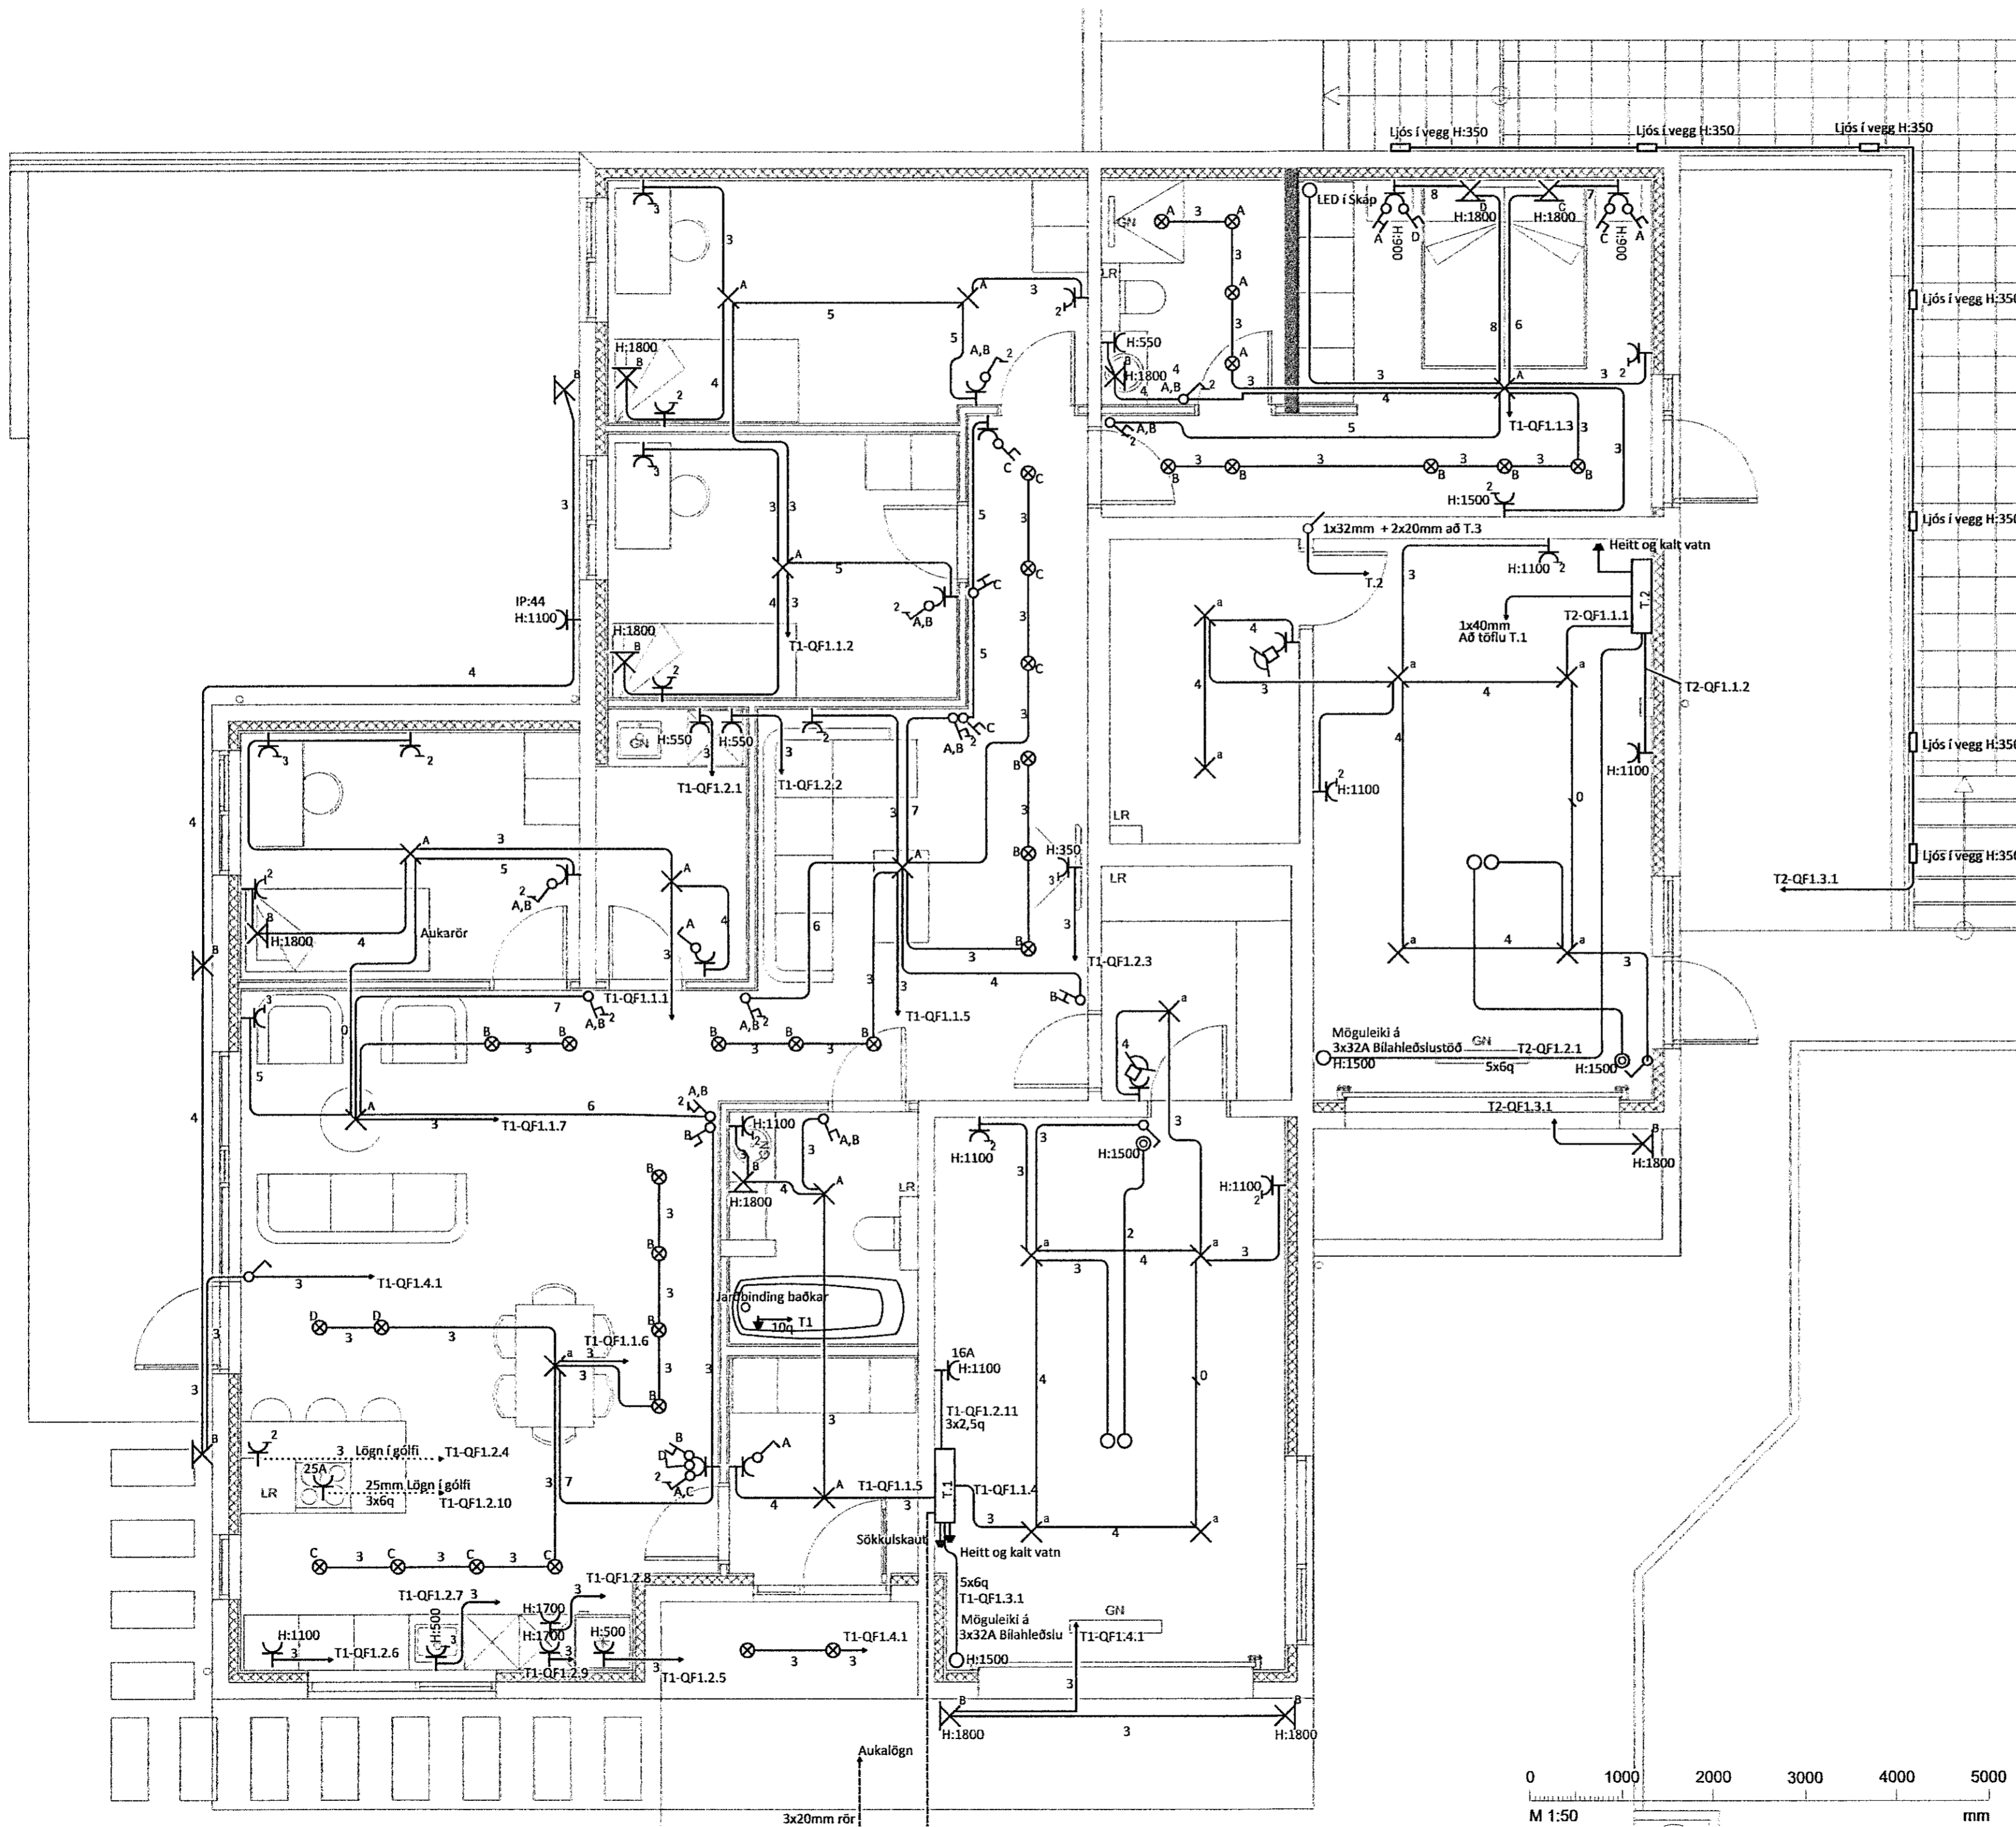

ÞÉTT.	DAGS.	ÚTGÁFUERILL	DESKRÍPÞIÐ
---	---	---	---
---	---	---	---
**AB**  
**Arnar Bjarnason**  
 RAFLAGNATEIKNINGAR

Rafteikningar og Lýsingarhönnun  
 Kt: 251191-2639  
 Sími: 846-7203  
 Rafteikningar@gmail.com

**Parhús**  
 Glimmerskarð 1  
 270 Hafnarfjörður

Rafkerfi  
 Lágspenna  
 1.Hæð

HANNAÐ: Bjarki Gylfasson	TEIKNAD: AB	YFIRFARIÐ: Bjarki Gylfasson
DAGS. ÚTG: 29/04/2021	MÆLIKVARDI: 1:50	BLADSTÆRD: A2
VERKNUMER: 2021-04-12	TEIKNINGANUMER: 01_16_01	ÚTG: A

Dagsetning aðaluppdráttar: 1/04-15-2021  
 Útvefing: Bjarki Gylfasson / Þróun og hönnun  
 1:50