


MÓTTÉKIÐ
22. Júní 2021
fr. Byggingarfulltrúans / Hafnarfirði

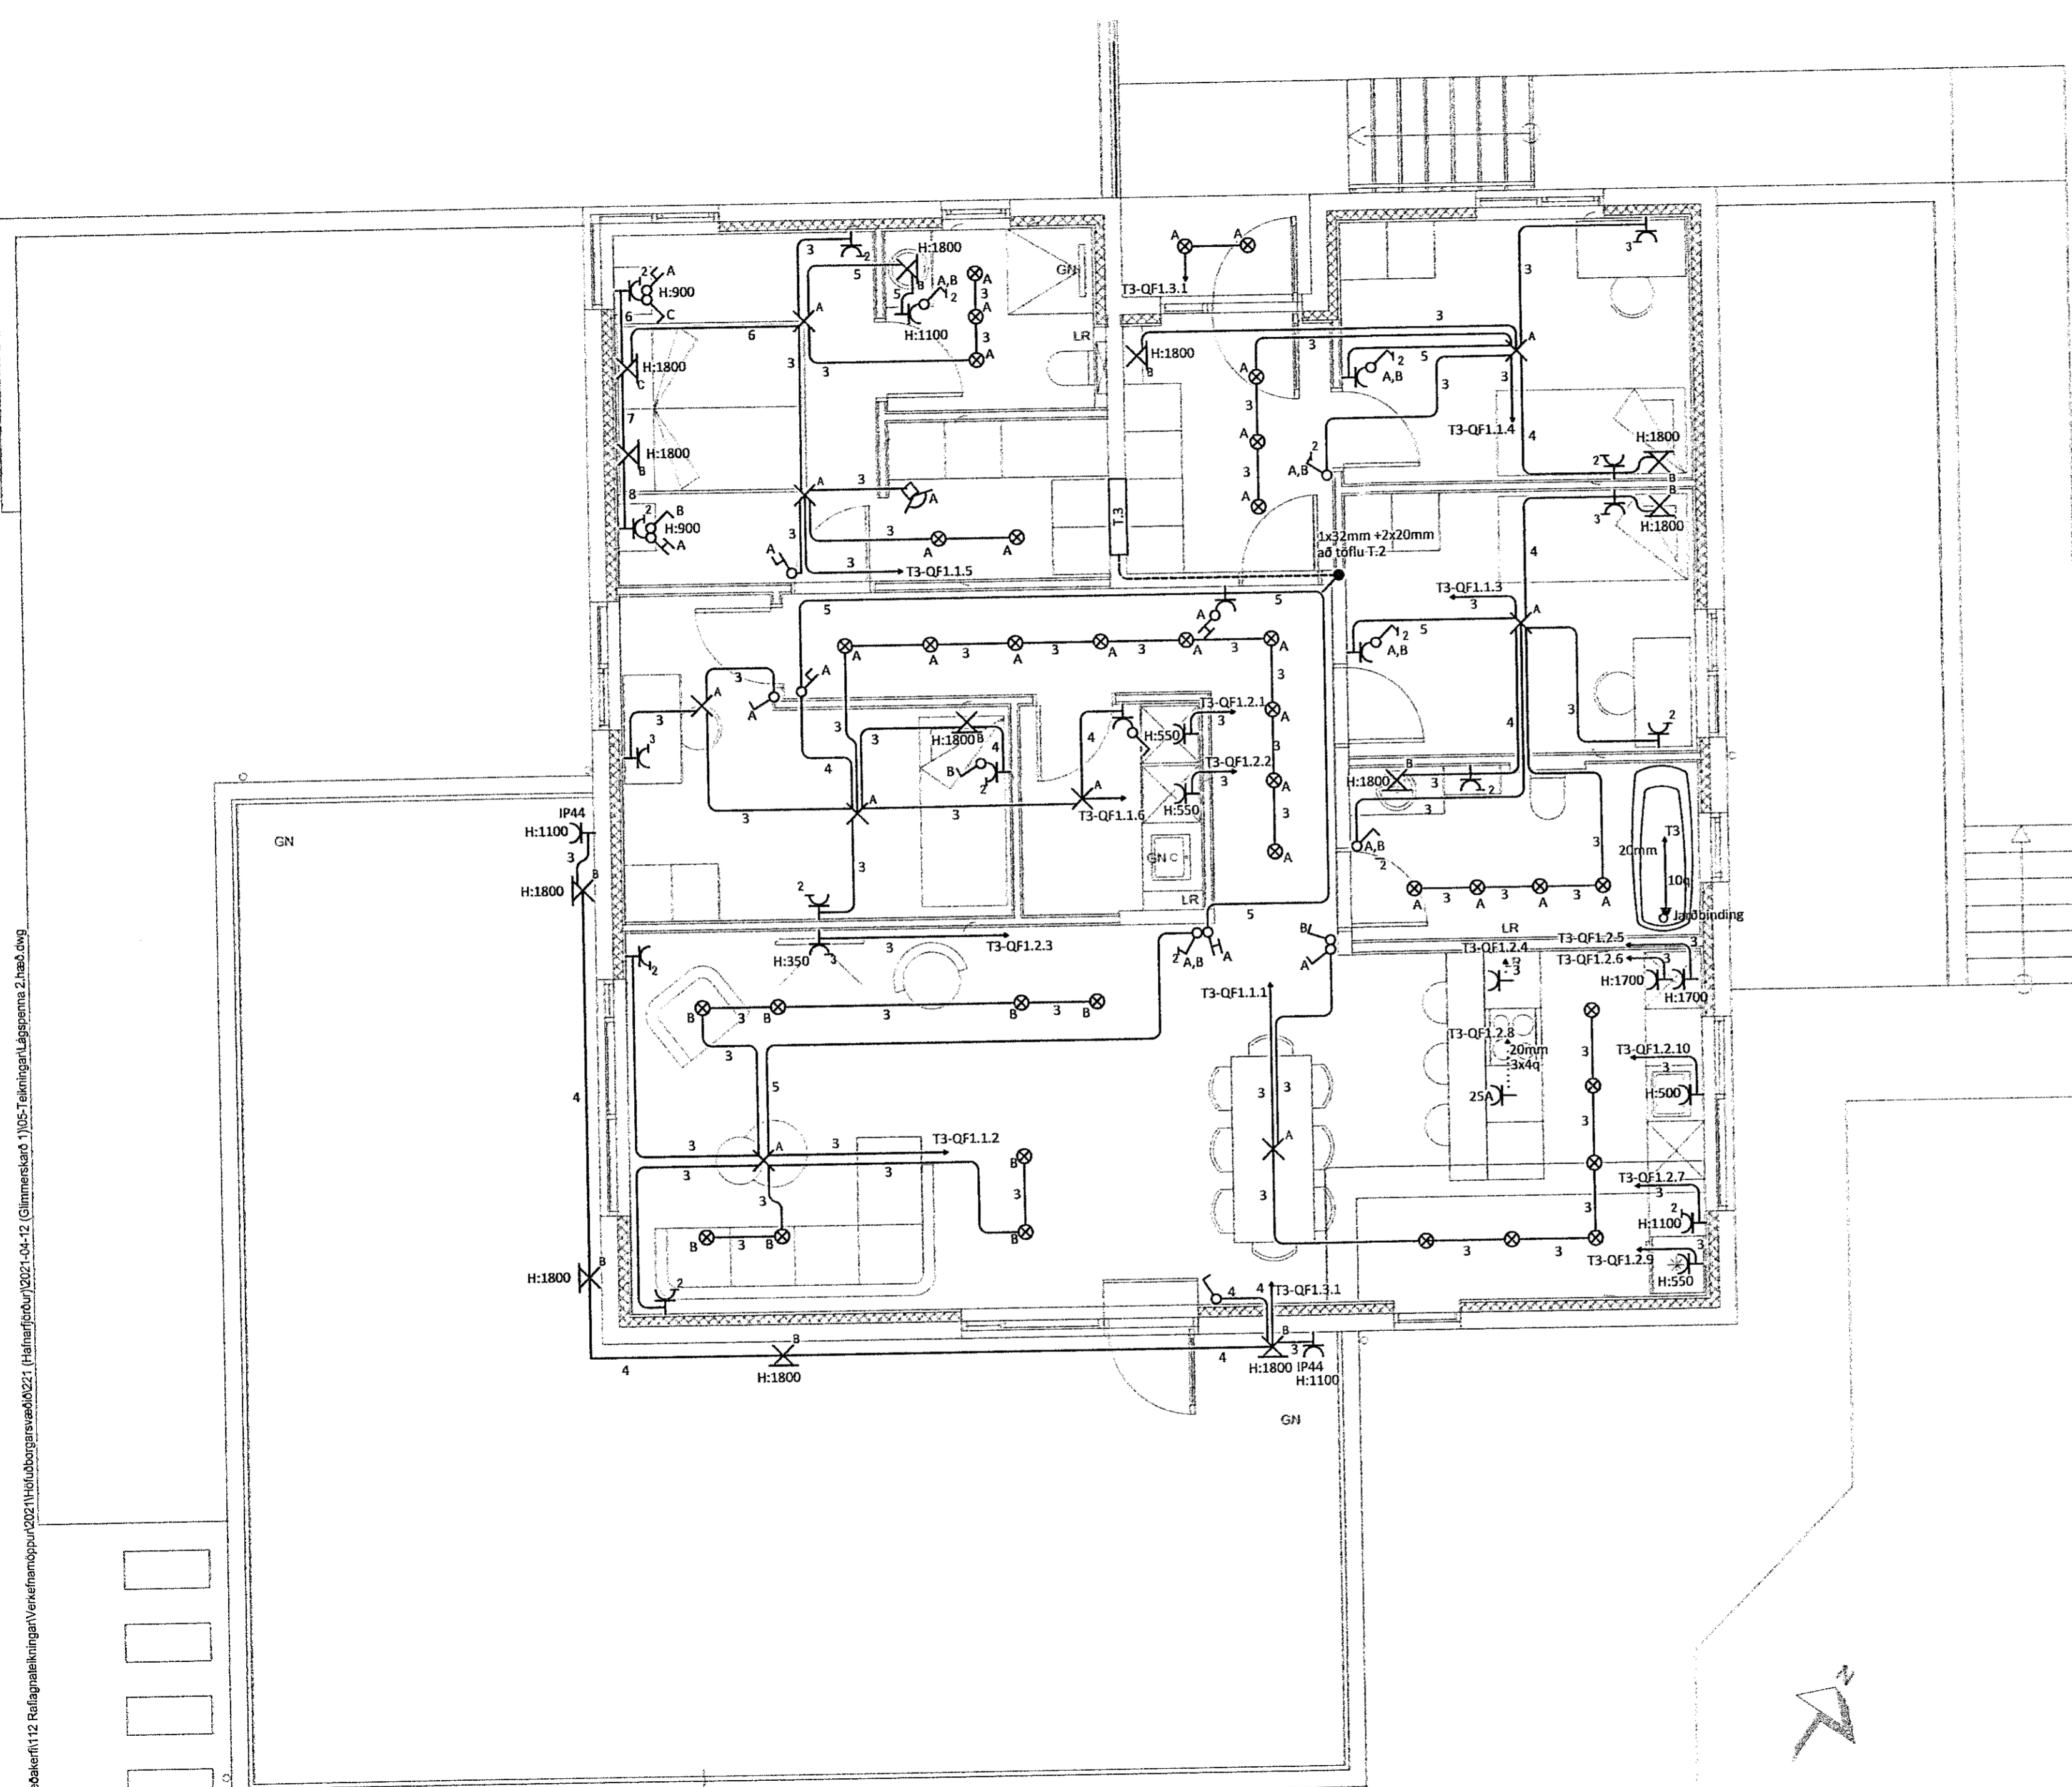

ÞEG.	DAGS.	ÚTGAUFERILL	DESHANDBEDRUMEN	STJORK
---	---	---	---	---
---	---	---	---	---
---	---	---	---	---
---	---	---	---	---
---	---	---	---	---
---	---	---	---	---
---	---	---	---	---
---	---	---	---	---
---	---	---	---	---
---	---	---	---	---
---	---	---	---	---



Raflagna og Lýsingarhönnun
Kt: 251191-2639
Sími: 846-7203
Raflaekningar@gmail.com

Parhús
Glimmerskarð 1
270 Hafnarfjörður

Rafkerfi
Lágspenna
2.Hæð

HANNAÐ: Bjarki Gylfasson	TEIKNAD: AB	YFIRFARIÐ: Bjarki Gylfasson
DAGS. ÚTG: 29/04/2021	MÆLIKVARDI: 1:50	BLÁÐSTÆRÐ: A2
VERKNÚMÉR: 2021-04-12	TEIKNINGANÚMÉR: 02_16_01	ÚTG: A

lanarni\Dropbox\Geðakerfi\112_Raflagna\teikningar\Verkefnamoppur\2021\Hafnarfjörður\2021-04-12 (Glimmerskarð 1)\05-Teikningar\Lágspenna 2.Hæð.dwg