

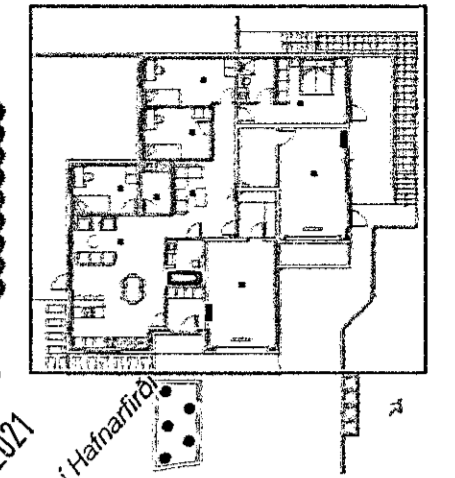


sesnsjamar/Dropbox/Gedakerfi/12-Raflagnateikningar/Veknamappur/2021/HU00bongarsvaed/0221 (Hafnarfjorur)/2021-04-12 (Glimmerskarð 1)/05-Teikningar/Brunakerfi\_1.hao.dwg

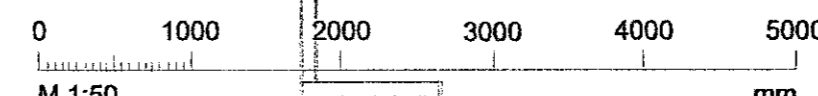

**MÖTTEKID**  
22. Júní 2021  
fr. Byggingarfulltrúasins í Hafnarfirði

ÉMEL.	DAGS.	ÚTGÁFUERILL	DESKRIBERENDUR/STJÓRN.
---	---	---	---
---	---	---	---
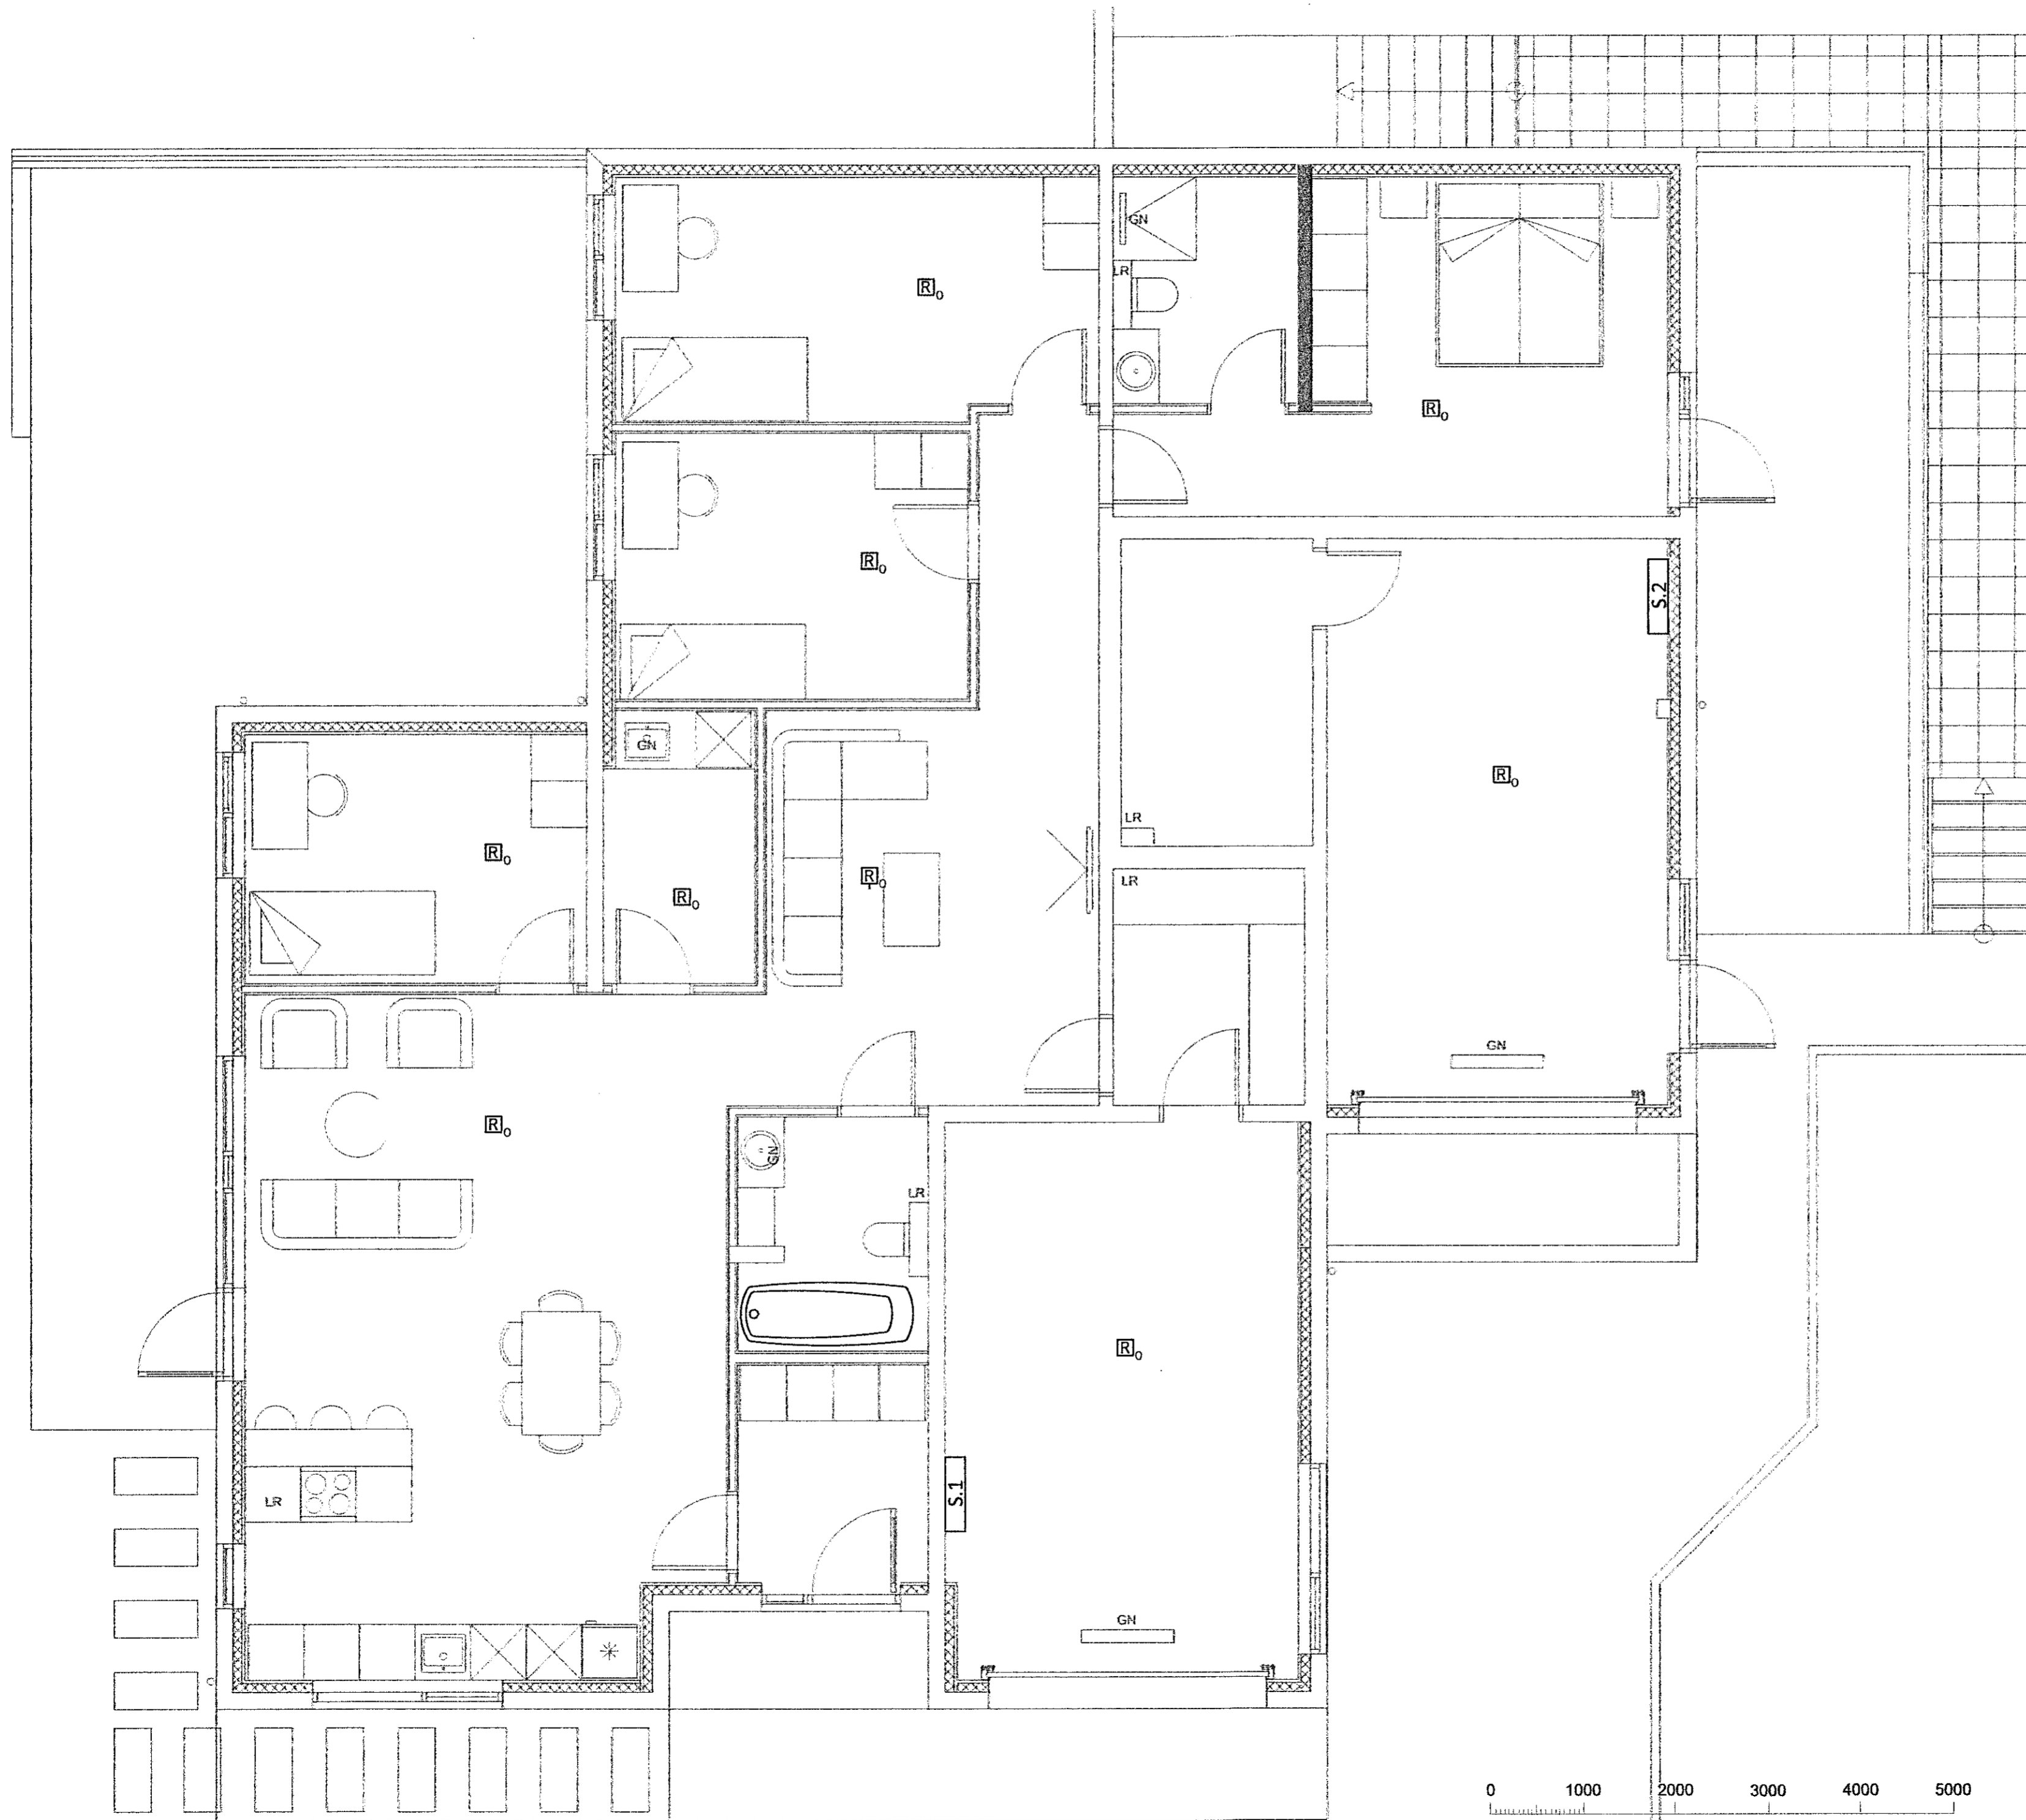

**Arnar Bjarnason**  
RAFLAGNATEIKNINGAR  
Rafagna og Lýsingarhönnun  
Kt: 251191-2639  
Sími: 846-7203  
Rafteikningar@gmail.com

**Parhús**  
Glimmerskarð 1  
270 Hafnarfjörður

Rafkerfi  
Brunakerfi  
1.Hæð 1.hluti

HANNAÐ: Bjarki Gylfasson	TEIKNAD: AB	YFIRFARIÐ: Bjarki Gylfasson
DAGS. ÚTG: 29/04/2021	MÆLIKVARDI: 1:50	BLADSTÆRÐ: A2
VERKNÚMÉR: 2021-04-12	TEIKNINGANÚMÉR: 01_33_01	ÚTG: A

Dagsetning aðaluppdráttar: 1/04-15-2021