


MÓTTÉKIÐ
 22. Júní 2021
 fh. Byggingarfulltrúans í Hafnarfirði

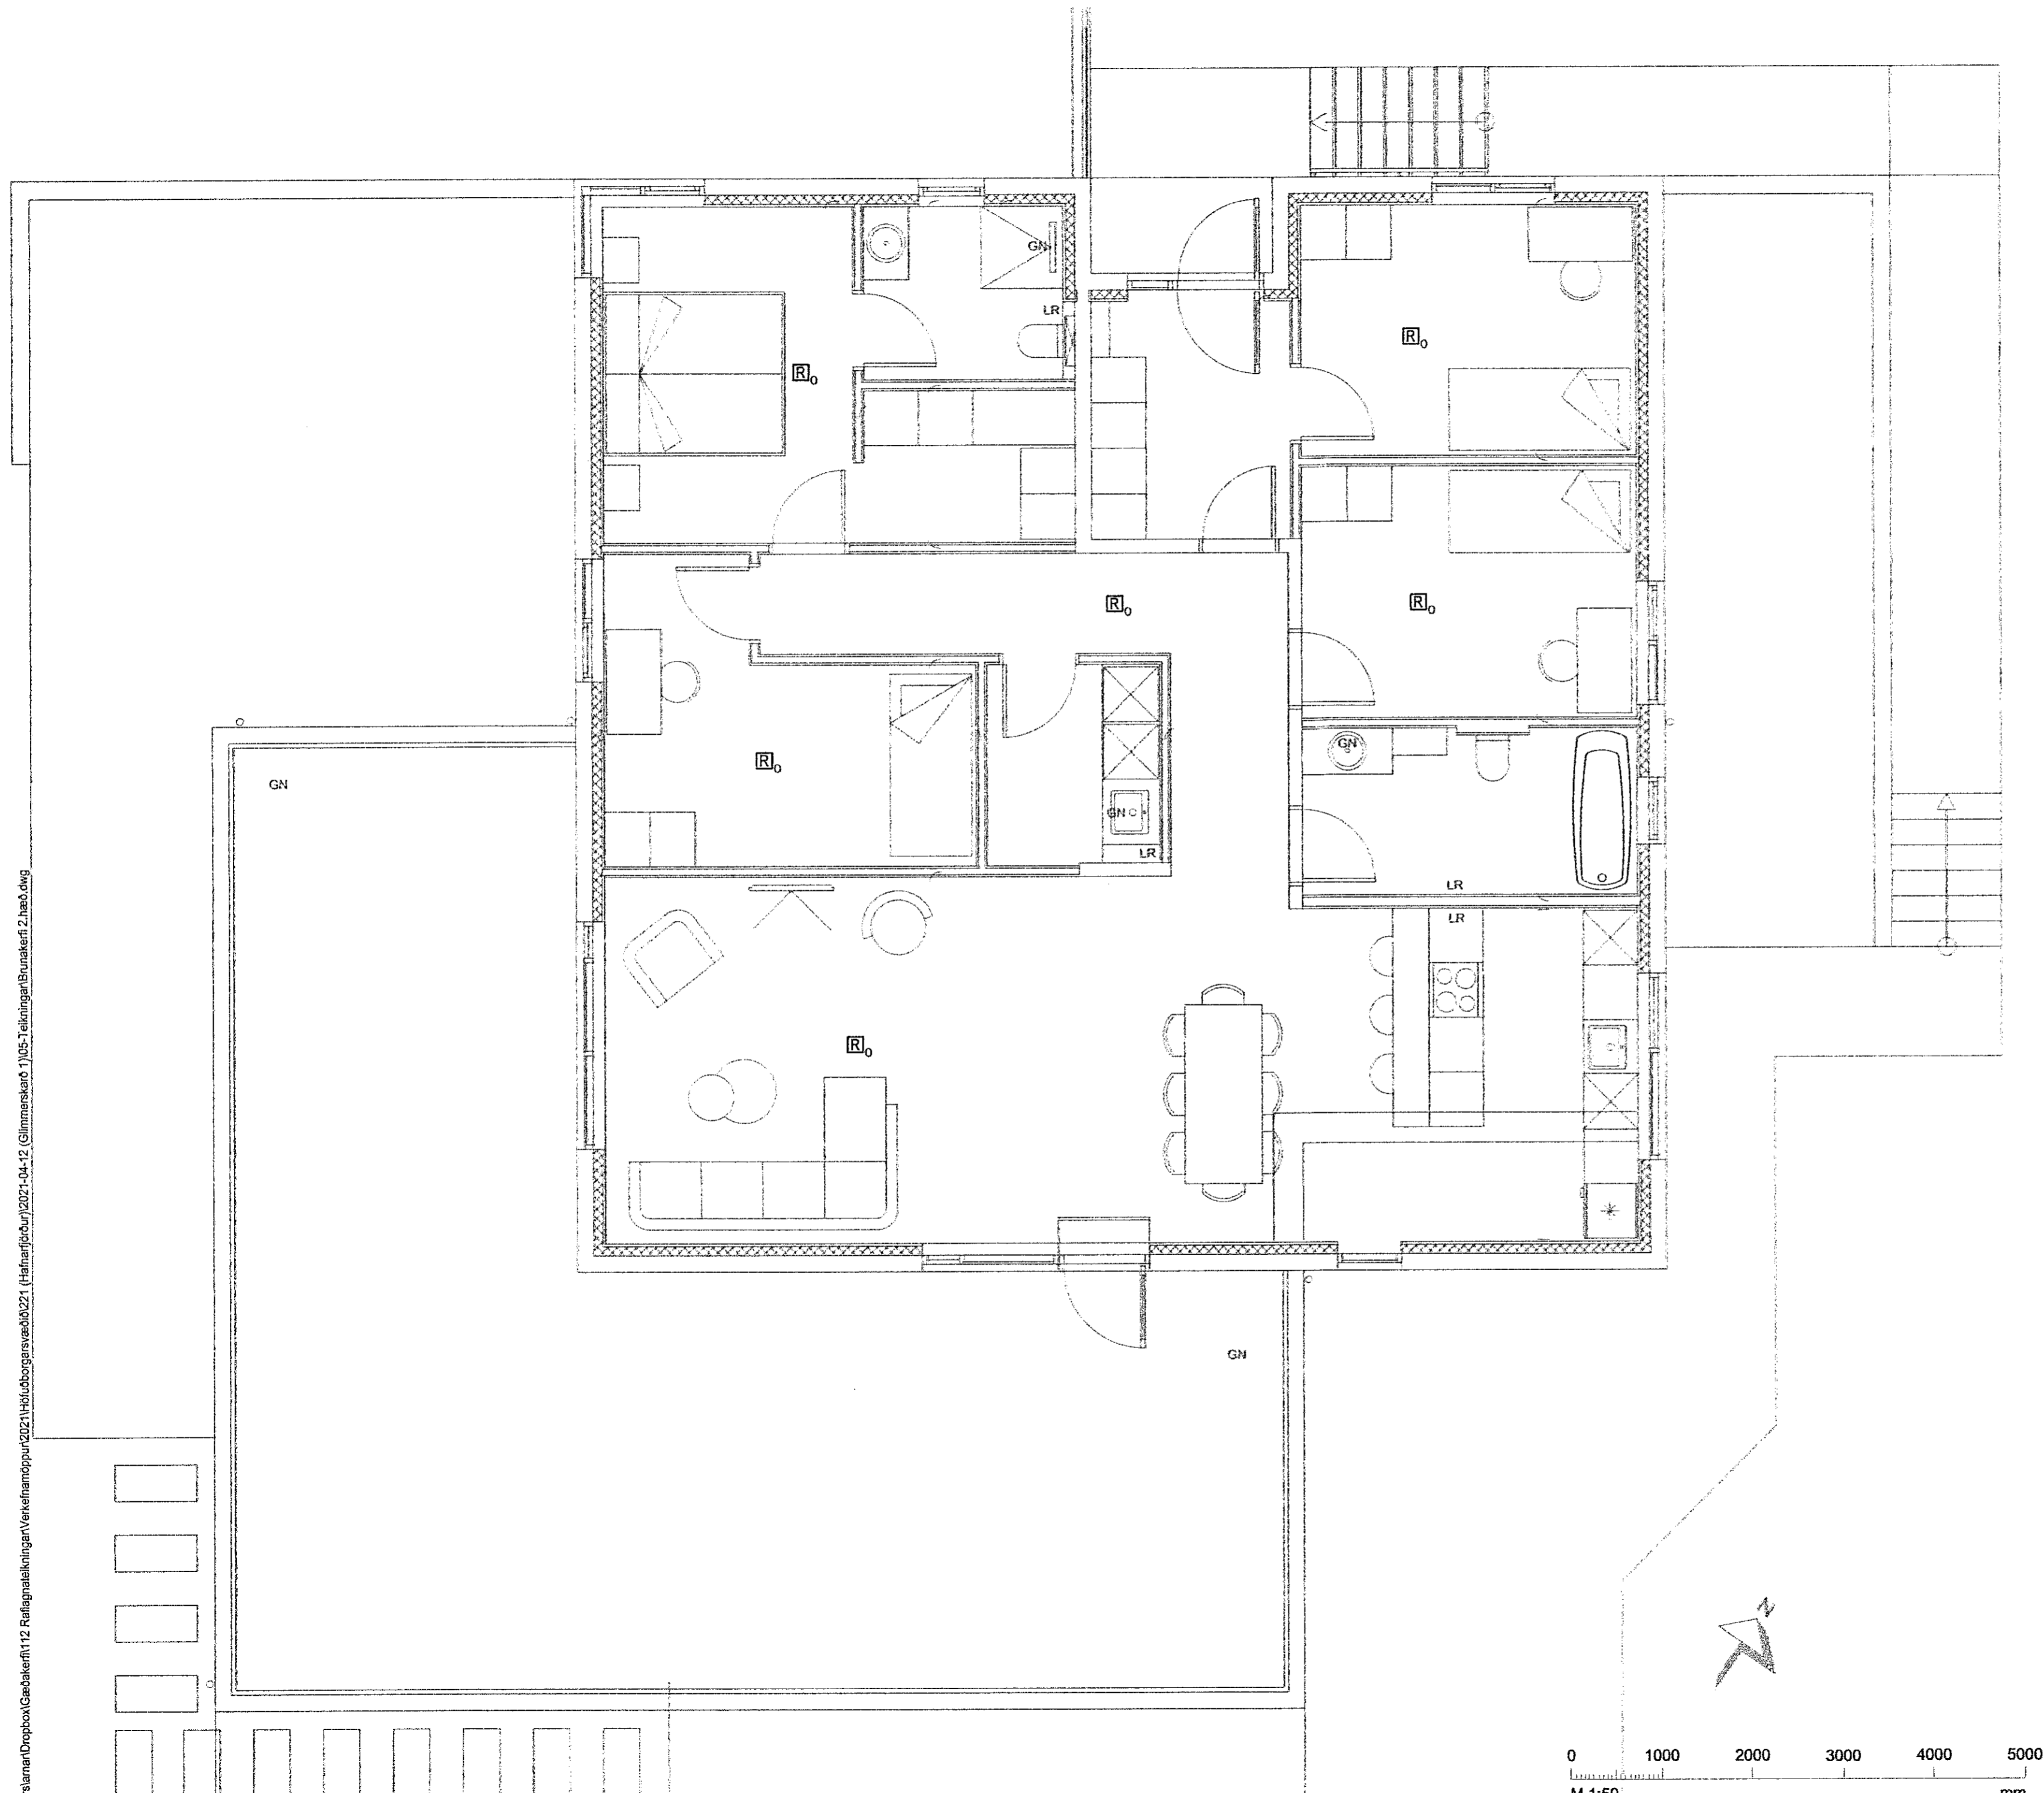

ÖV.	DAEG.	ÚTGAUFERILL	DESIGNER/DESKR. ÖFREK.
---	---	---	---
---	---	---	---
Arnar Bjarnason
 RAFLAGNAEINKINGAR
 Raflagna og Lýsingarhönnun
 Kt: 251191-2639
 Sími: 846-7203
 Raflaekningar@gmail.com

Parhús
 Glimmerskarð 1
 270 Hafnarfjörður
 Rafkerfi
 Brunakerfi
 2.Hæð

HANNAÐ: Bjarki Gylfasson	TEIKNAD: AB	YFIRFARID: Bjarki Gylfasson
DAGS. ÚTG: 29/04/2021	MÆLIKVARDI: 1:50	BLADSTÆRD: A2
VERKNUMER: 2021-04-12	TEIKNINGANUMER: 02_33_01	ÚTG: A

Dagsetning aðaluppdráttar: 1/04-15-2021

er\Arnar\Dropbox\Gae\akerfi\112 Raflagnaekningar\Verkefnauppur\2021\Hafnarfjörður\2021-04-12 (Glimmerskarð 1)\05-7 Teikningar\Brunakerfi 2.hæð.dwg