
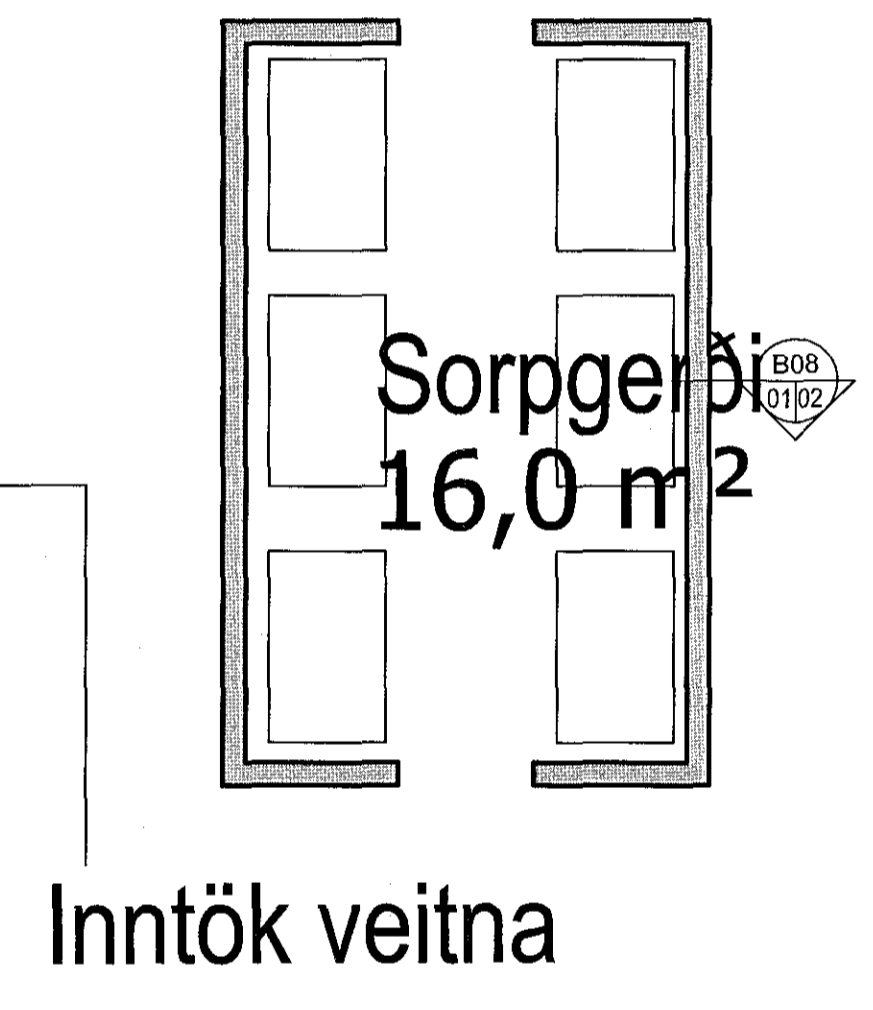



1702234 08.06.2017

Grunnmynd sökkla 1/50

Samþykkt þann
21 JUN 2017
Byggingarfulltrúinn í Hafnarfjörðum
F.h. Sigurður Steinar Jónsson

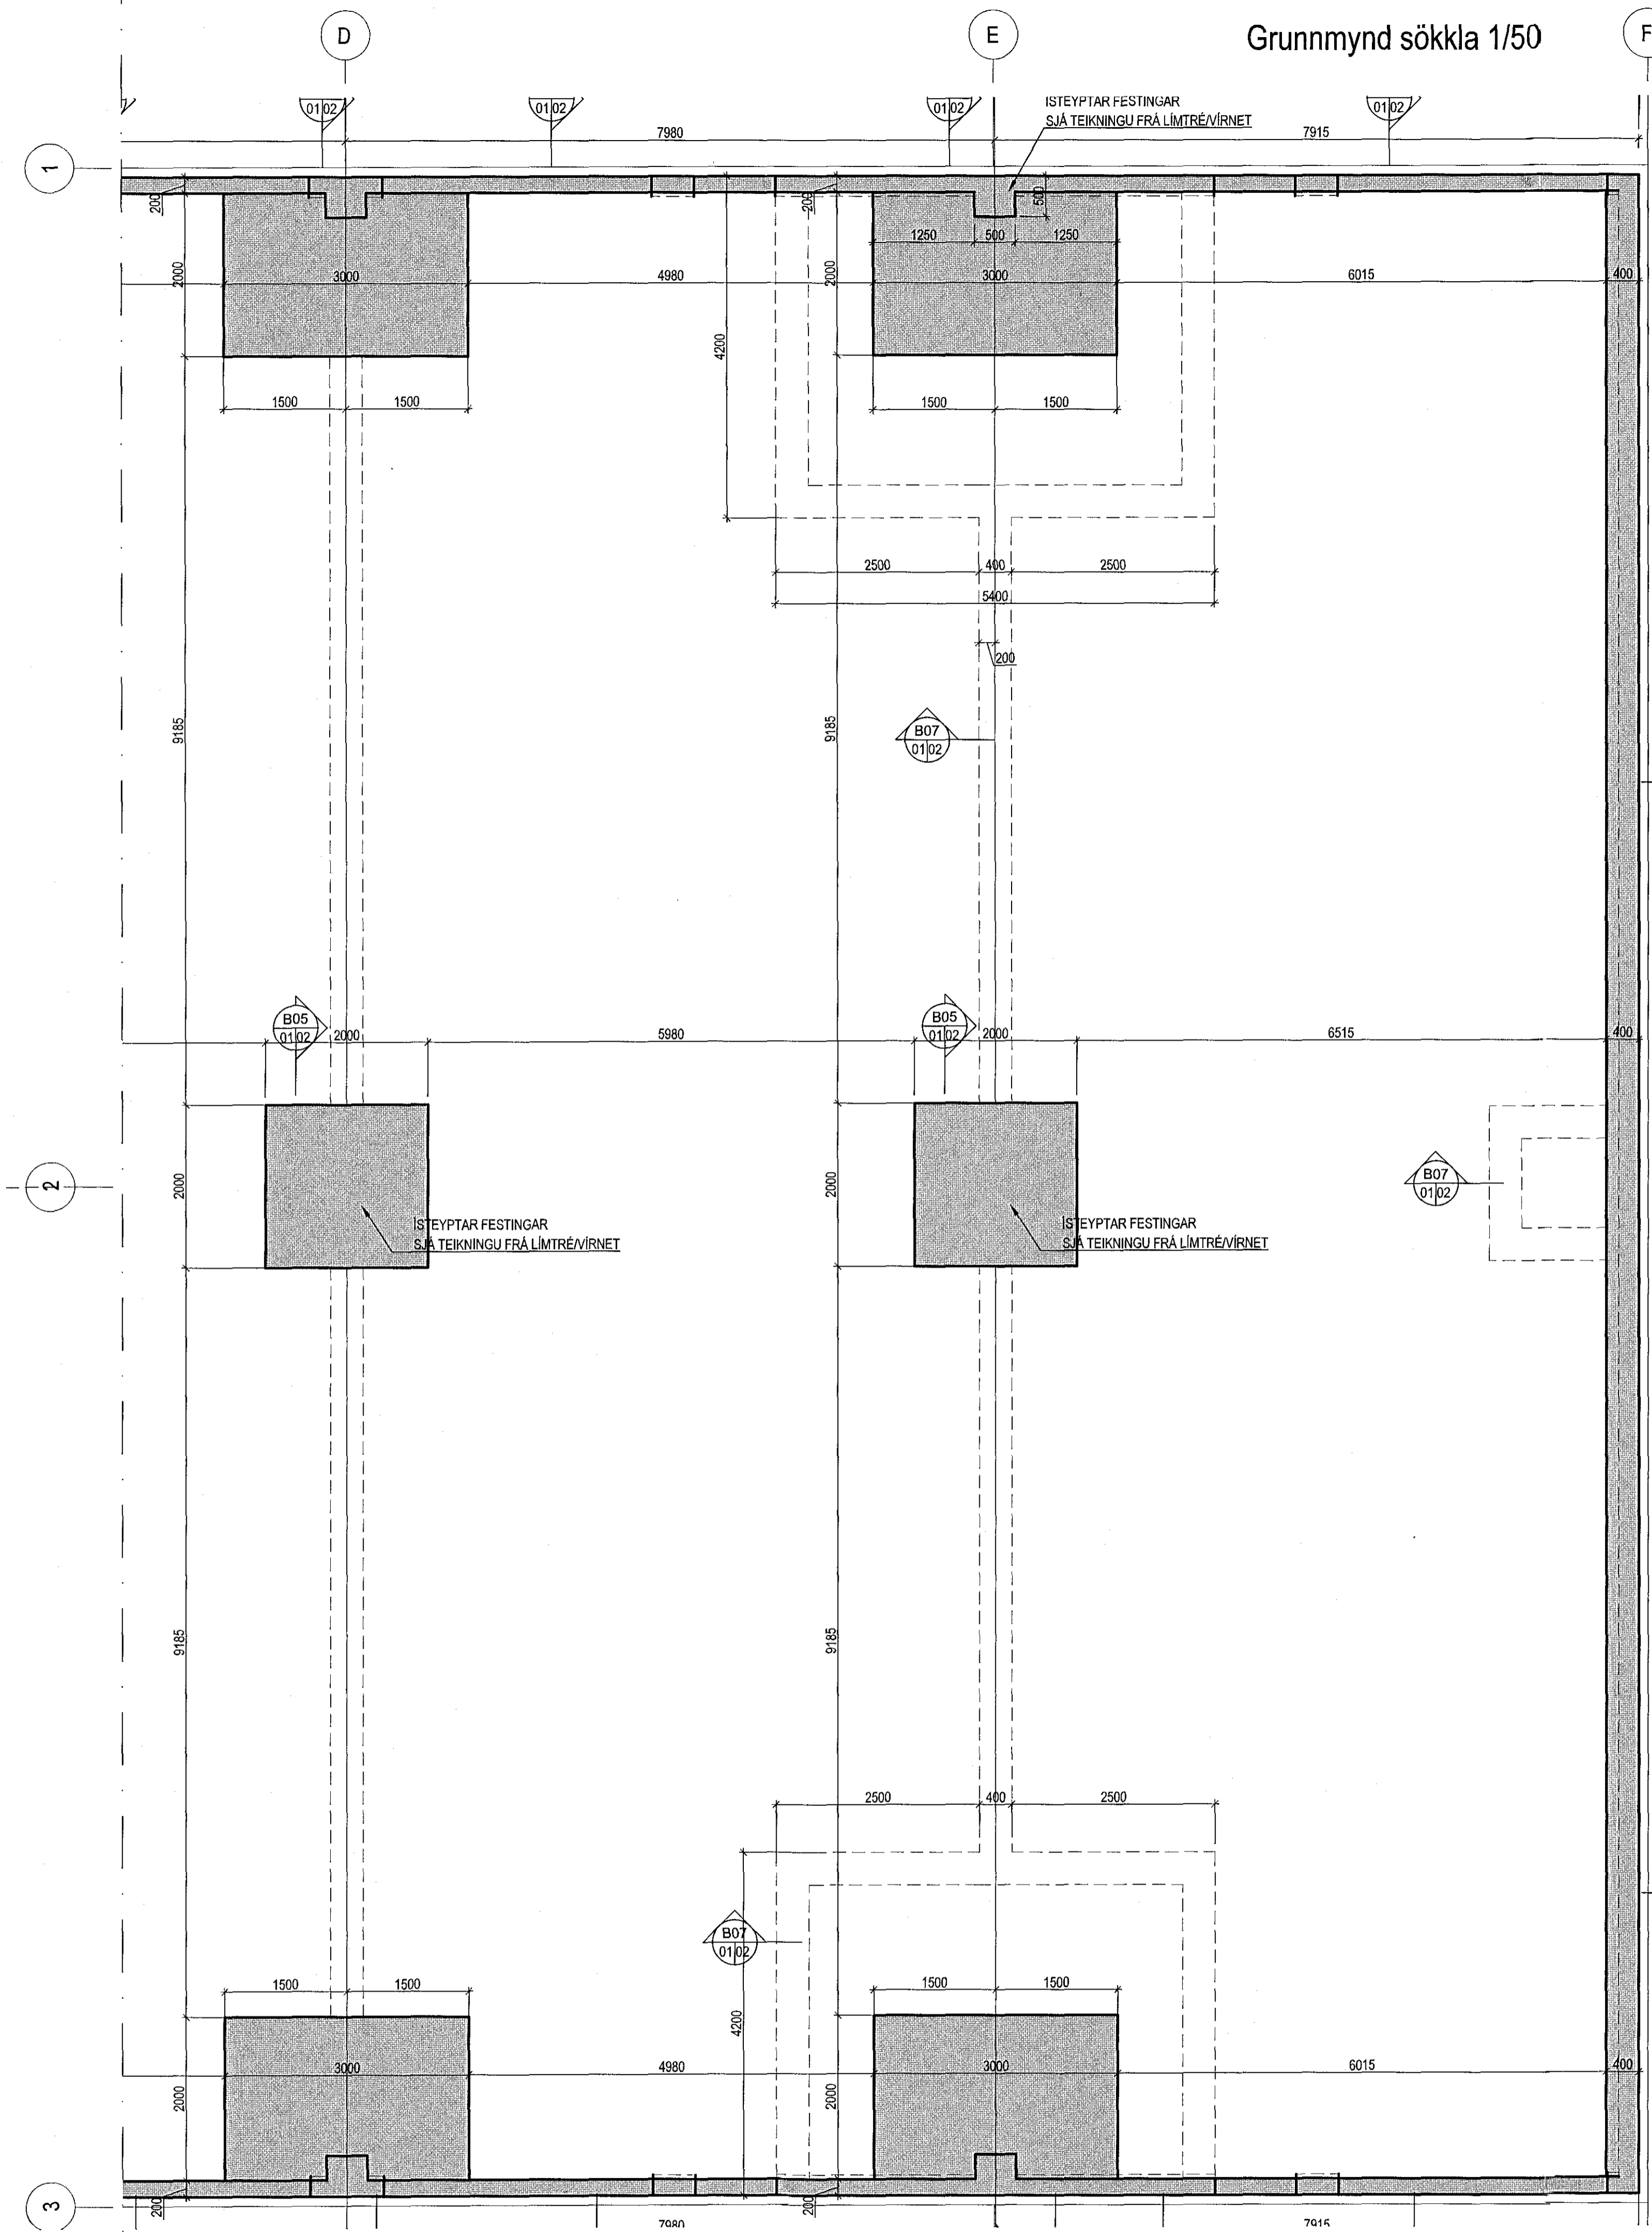

ÚTI
ARKITEKTAR
Jón Þór Þorvaldsson ALMIFA
Kt. 021256 7579

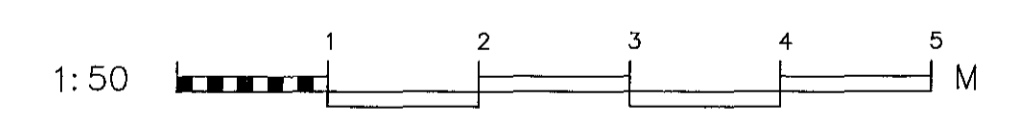

Gjáhella 3 Hafnarfjörður
Burðarvirki
Grunnmynd sökkla



UNND	ÁB	TEKND	AB	MÁL.	1/50	VERNAL.	17-033
DRÖG				SWA	Burður	TEKNA NR.	
ÚTFÖR				DRÖG.	23.05.2017	DRÖG NR.	B01-1