




SÆVANGUR 13

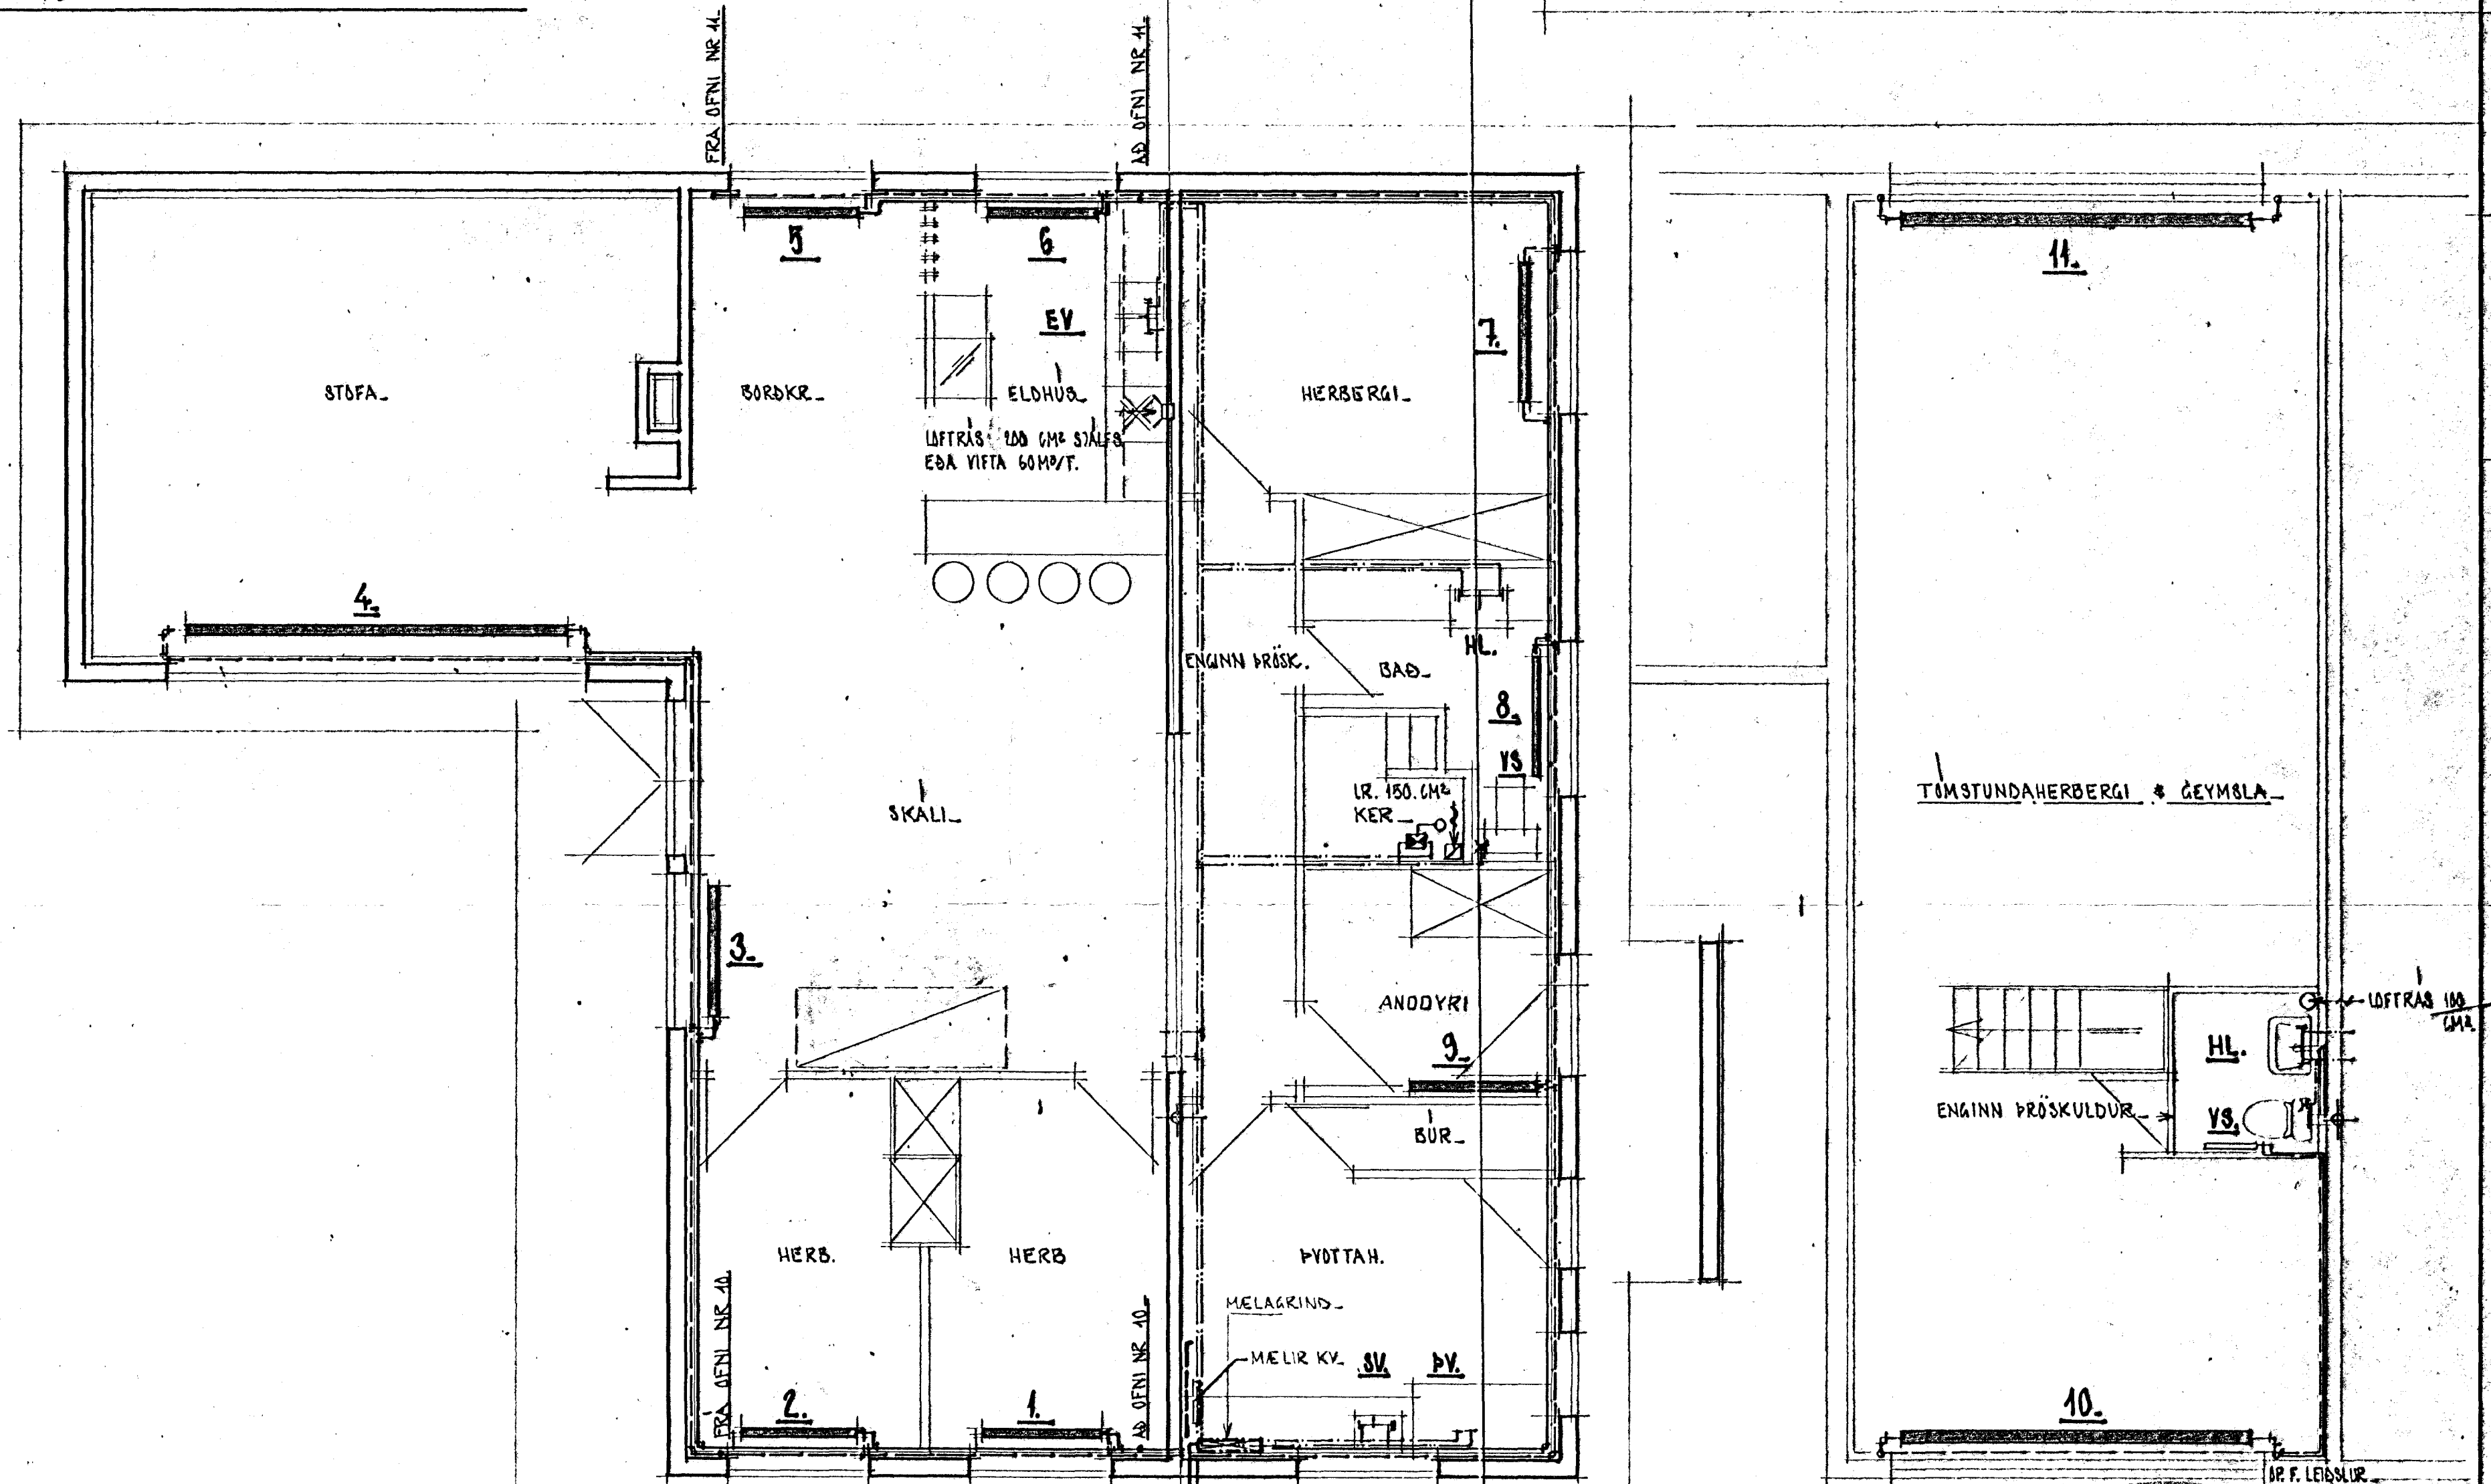

GRUNNMYND 1:50.

RIS. 1:50.

26. febr. 1979

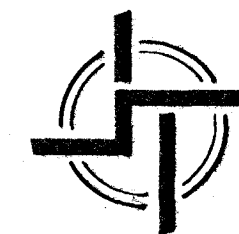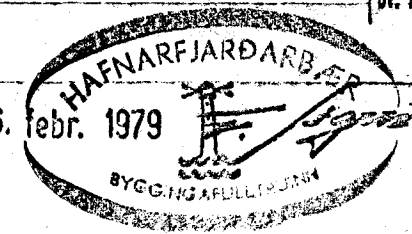

**STADALHÚS**

TEIKNISTOFA SUDURLANDSBRÁUT 20 SIMI 83141.

VERKEFNI	DAGS.	1979.	VERK NR
HITALÖGN & MEYLUVATNSLÖGN	MKV.	1:50.	SU 16
SÆVANGUR 13. HAFNARFJÓRÐI	BR.		
	BLAD NR	3.02	

SIGURDUR GUOMUNDSSON      SIGURDUR P. KRISTJÁNSSON      FTFI