


SÆVANGUR 13

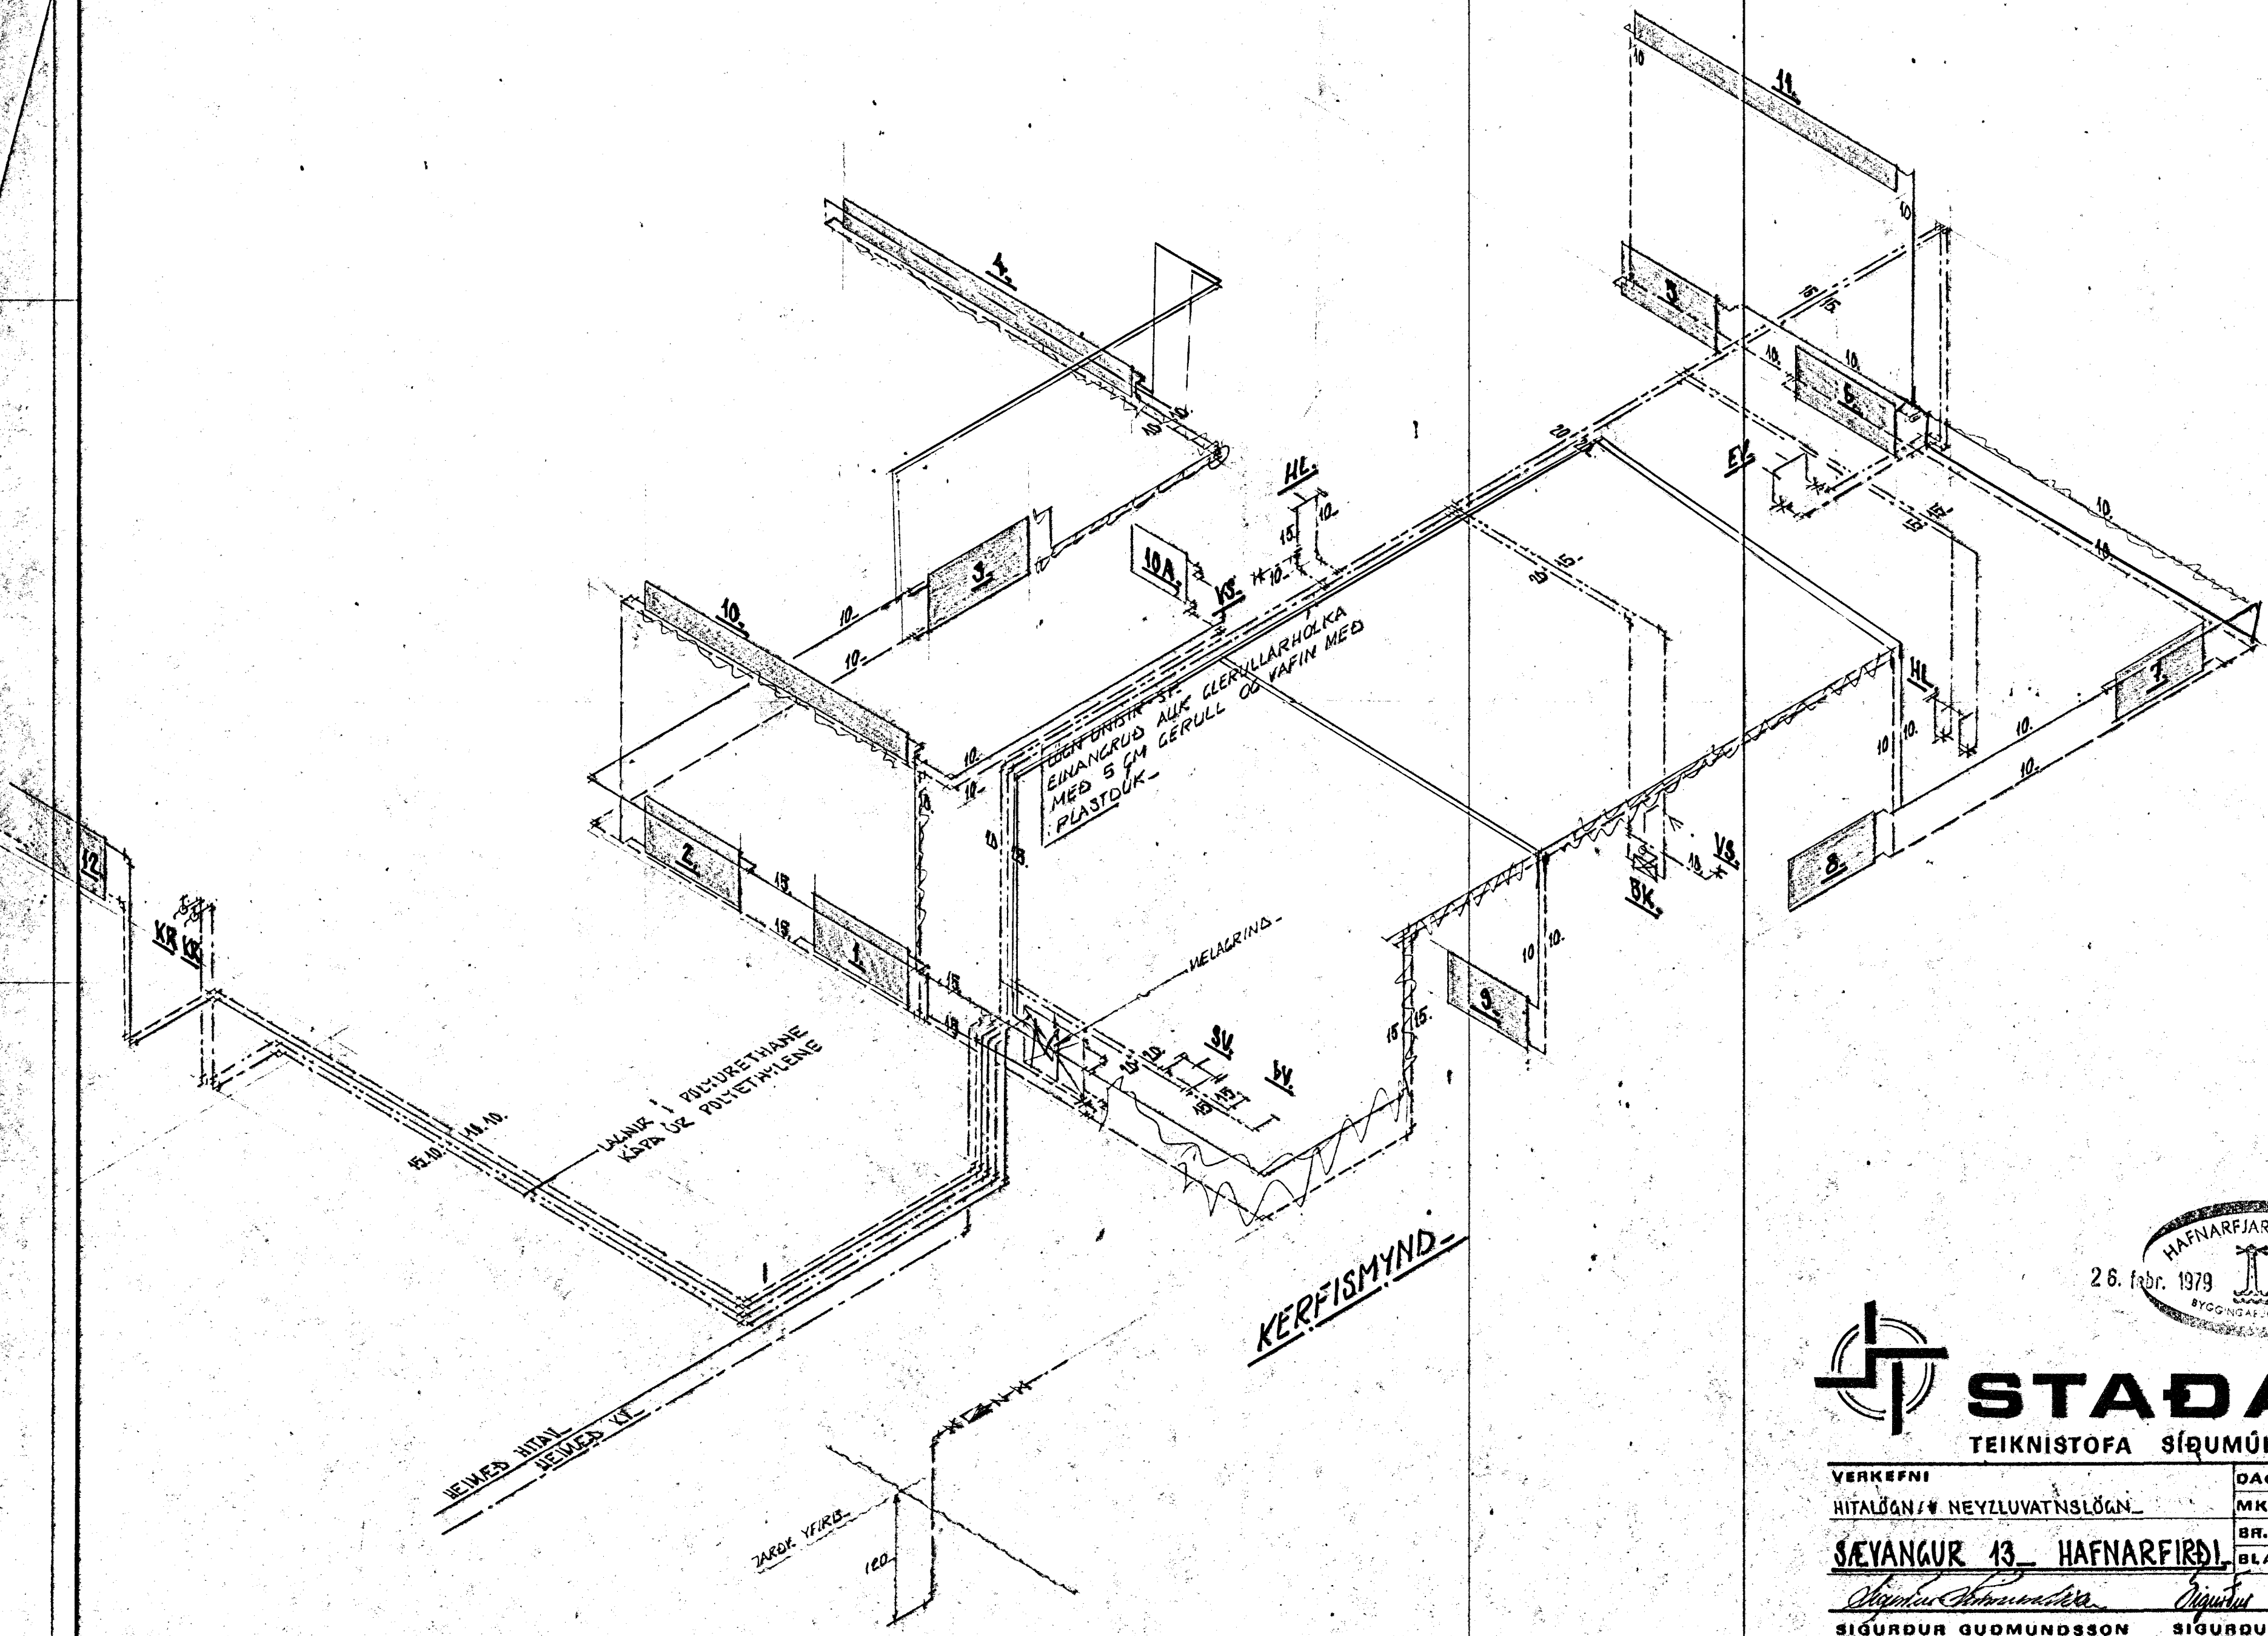

HAFNARFJARDARBYGGINGAFÉLLINGIN
 26. febr. 1979

STADALHÚS S F
 TEIKNISTOFA SÍÐUMÓLA 31 SÍMI 83141

VERKEFNI	DAGS.	1979	VERK NR
HITALÖGN / NEYLUVATNSLÖGN	MKV.	1:50	
SÆVANGUR 13 HAFNARFIRDI	BR.		SU 16
	BLAD NR	3.03	

SIGURDUR GUÐMUNDSSON SIGURDUR P. KRISTJÁNSSON STFI