

SAVANGUR 13 Hafnarfirði

STOFA

BORÐSTOFA

EV.

HERBERGI

GH = 16,05

SKALI

BAD

BK

VS.

ANDDYRI

BOR



OTTUR

SV.

BV.

HERBERGI

HERBERGI

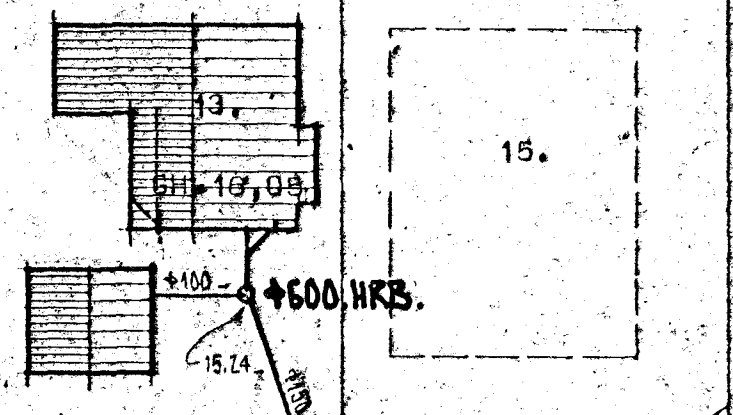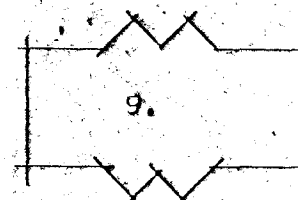

grjótsvaldur



+600 HRB.

+14,90

Afstöðumynd MKV 1:500

ÞAKYATN SÉ LEITT Í GRJÓTSVELG VHS HVERT NIÐURFALL.

REIKNAD ER MED STEYPTUM MUFFUPIPUM OG ÞETTINGU MED GUMMIHRING. EN EIGI AD NOTA PLASTPIPUR. SKAL Hafa HLIÐSDON AF IST 65. ALLAR PIPUR I GRUNNI VERDA Þ 100 PVC NEMA SERSTOK LOGN FRA AFRENSSLI AF HITAVEITU PEH 90. I 600 MM GRUNN.

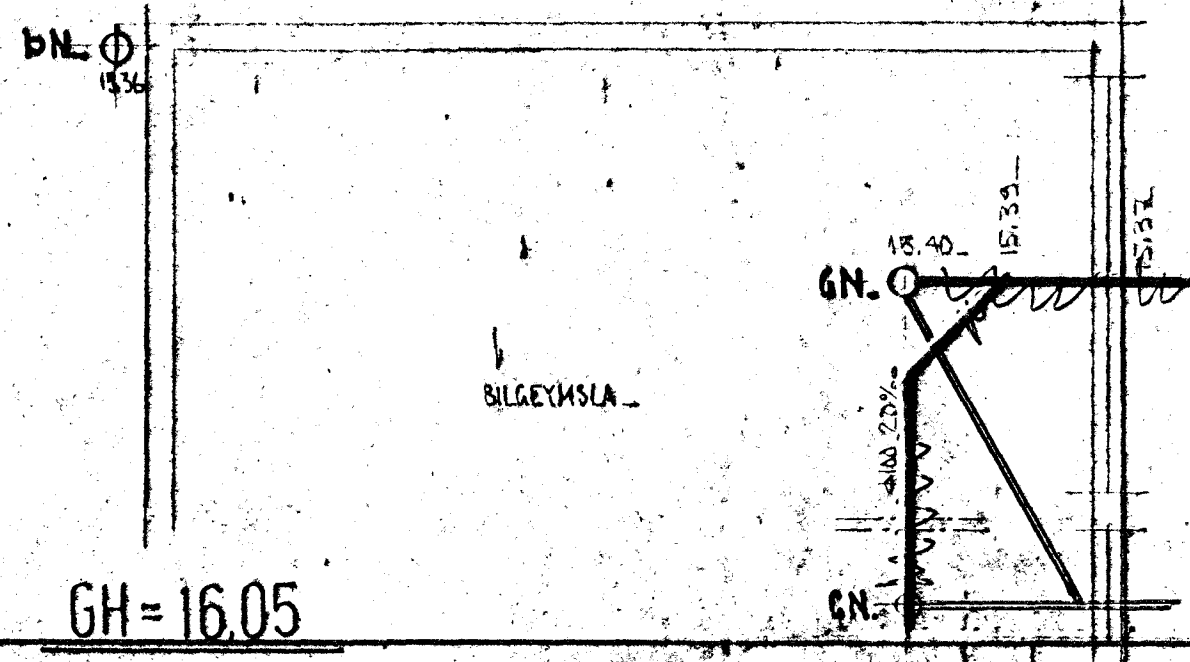
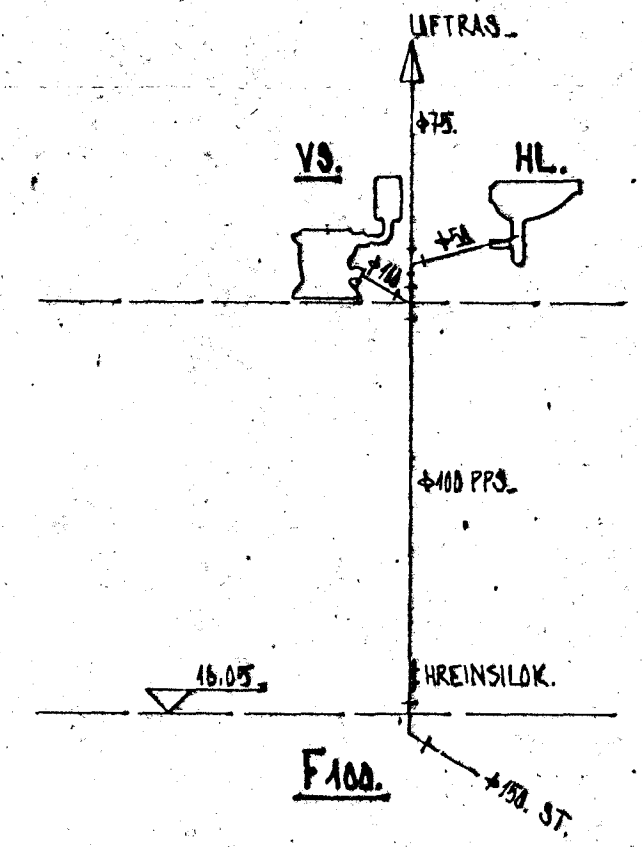


GH = 16,05

Skýringar:

- HRB merkir hreinsibrunnur.
- VS ..... váttsalerni
- HL ..... handlaug.
- BK ..... baðker.
- EV ..... eldhúsvaskur.
- GN ..... gölfniðurfall.
- SV ..... skolvaskur.
- BV ..... þvottavél.
- PN ..... þakniðurfall.

Efni og frágangur lagna sé í samræmi við reglugerðir.

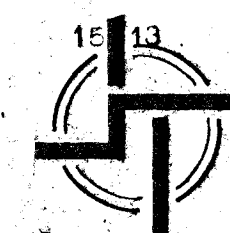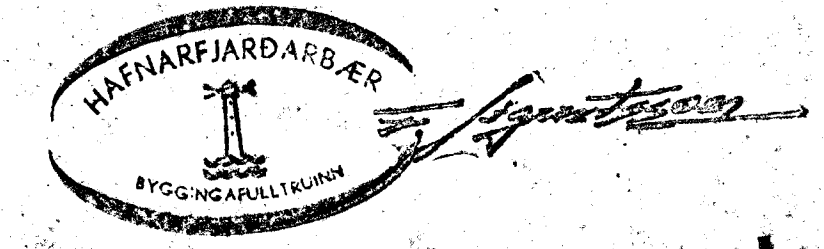

**STADALHUS**

TEIKNISTOFA SUDURLANDSBRAUT 20 SIMI 83141

VERKEFNI	DAGS.	1978	VERK NR
Frænnislagir	MKV.	1:50	SU 16
Savangur 13 Hafnarfirði	BR.	Jan 1978	BLAD NR
SIGURDUR GUDMUNDSSON	SIGURDUR P KRISTJANSSON	FTFI	