


JVT S. 5406/
54258 V. 10. 1.
50997

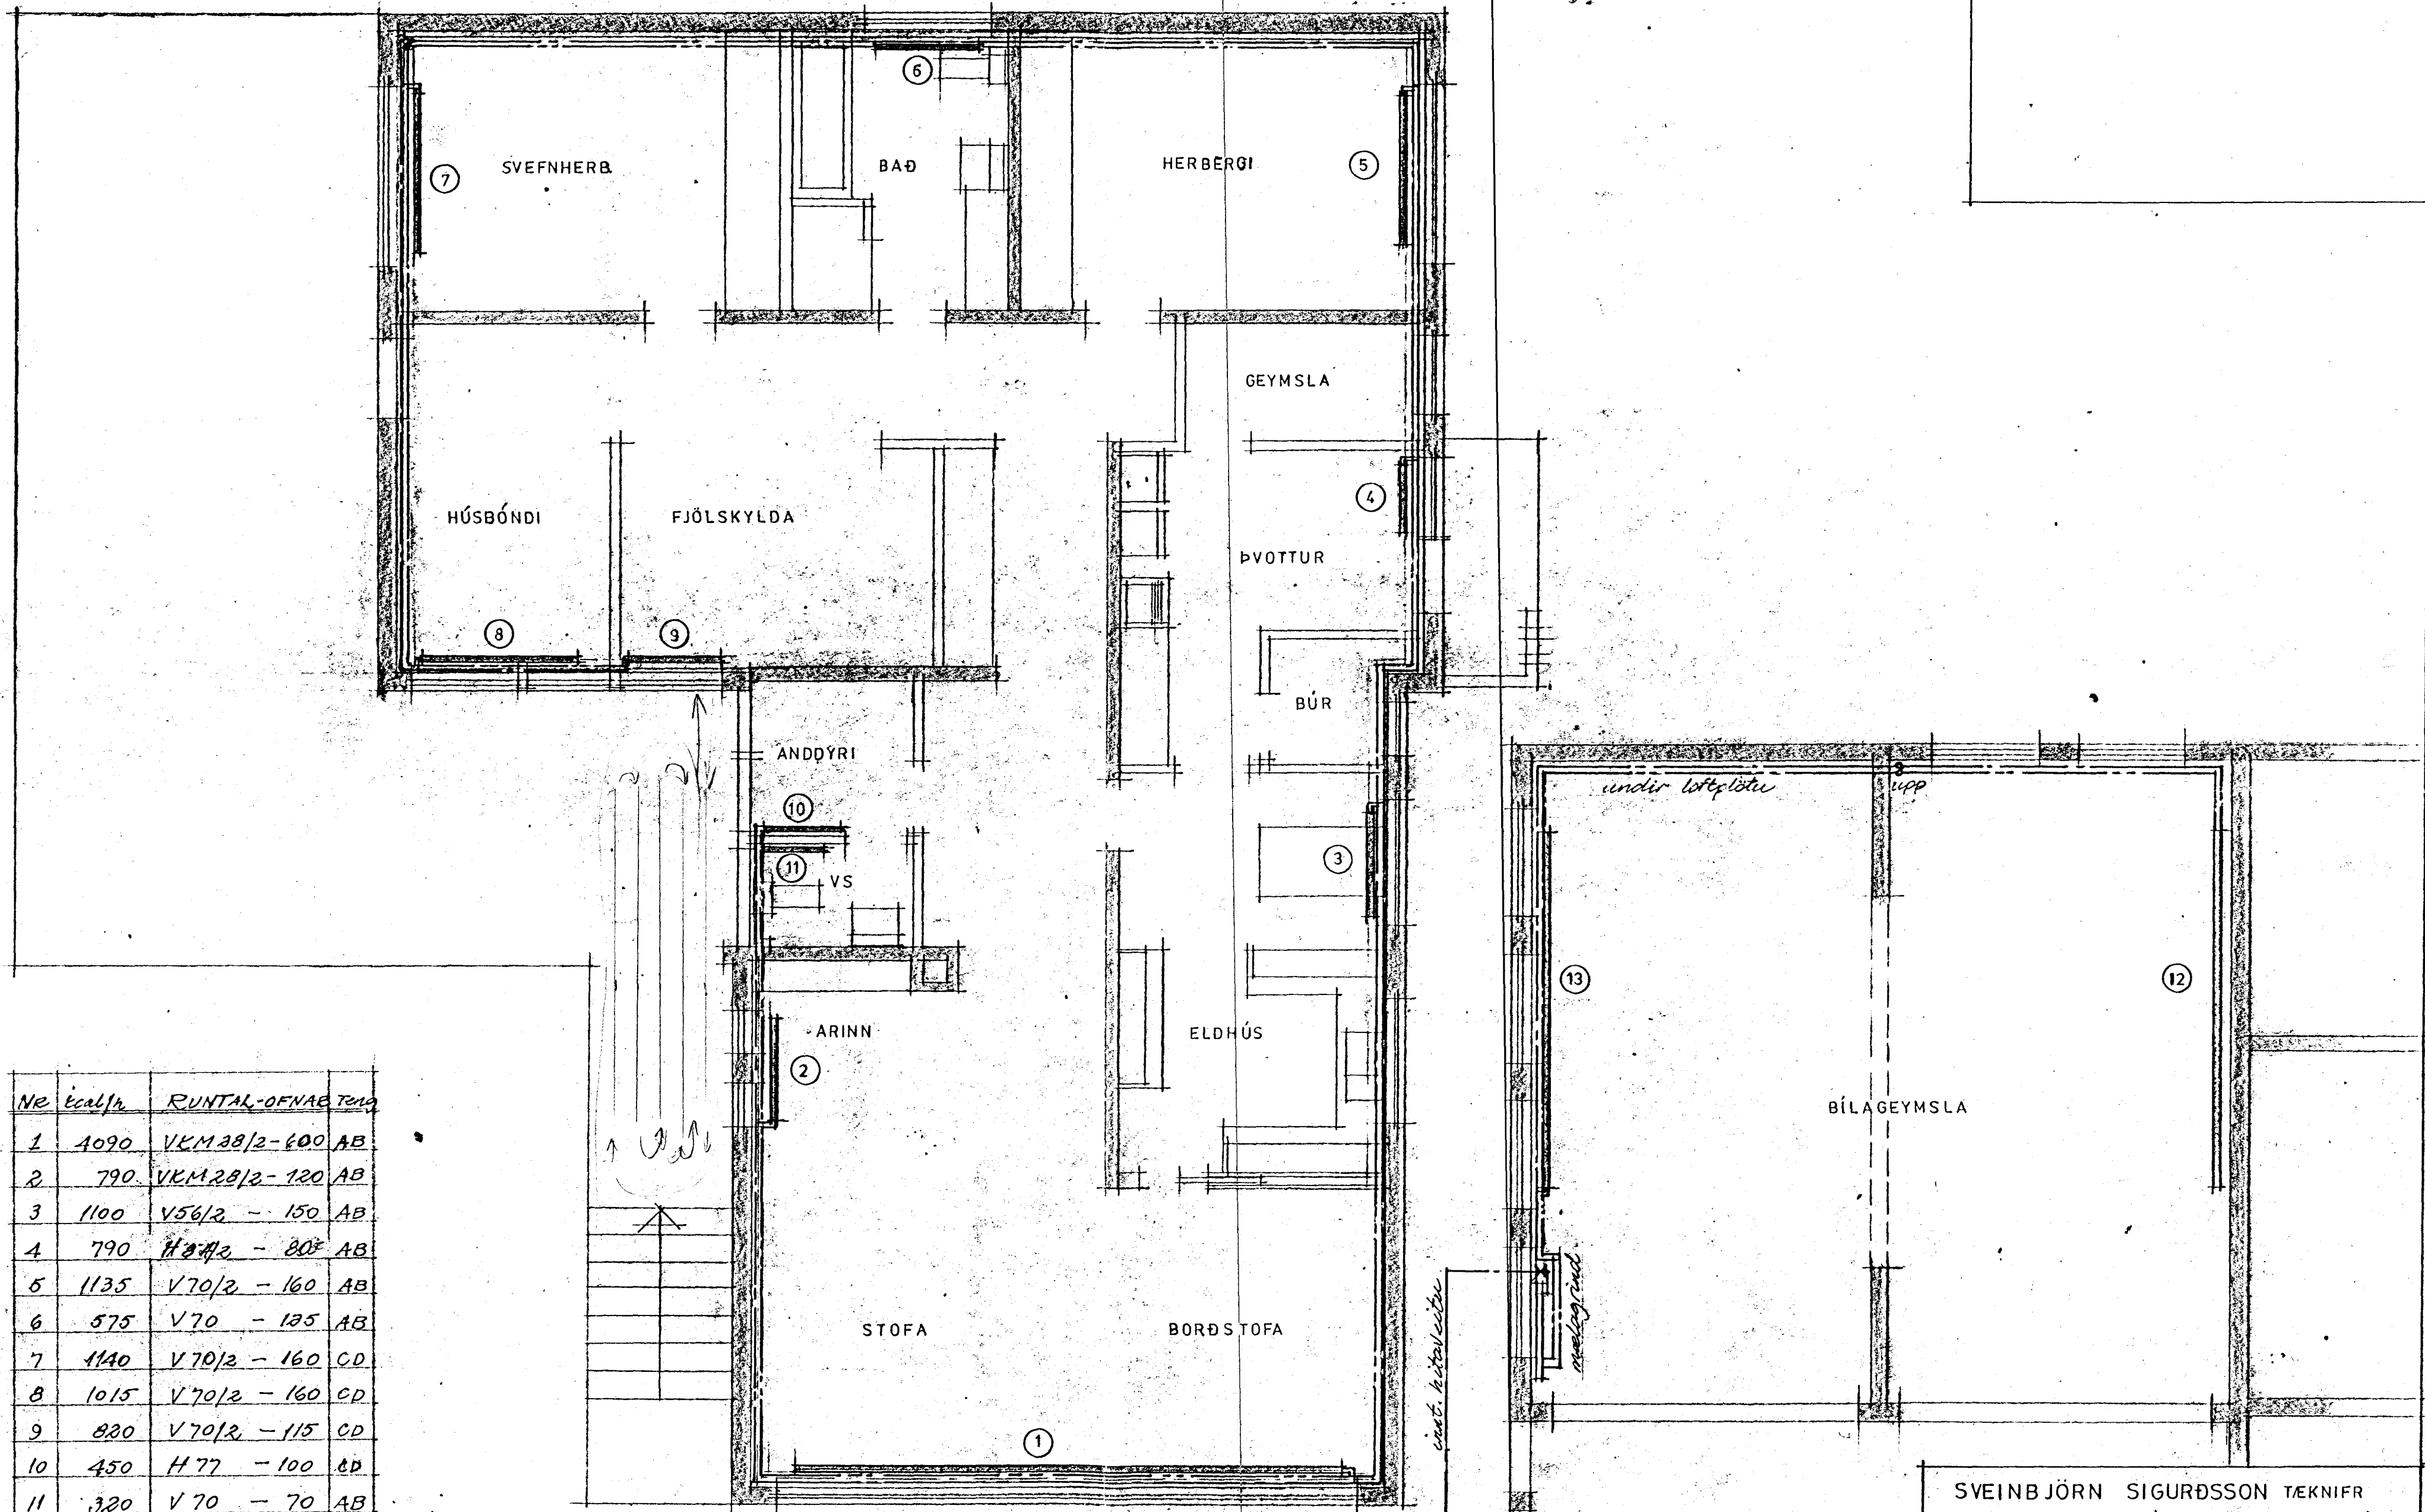

Nr	Ícal/n	RUNTA-OFNAETIÐ
1	4090	VKM 28/2 - 400 AB
2	790	VKM 28/2 - 120 AB
3	1100	V56/2 - 150 AB
4	790	H 28/2 - 80 AB
5	1135	V70/2 - 160 AB
6	575	V70 - 125 AB
7	1140	V70/2 - 160 CD
8	1015	V70/2 - 160 CD
9	820	V70/2 - 115 CD
10	450	H 77 - 100 CD
11	320	V70 - 70 AB
12	1825	V70 - 400 AB
13	1825	V70 - 400 AB

Afkost ofnanna er mikið við 40°C



SVEINBJÖRN SIGURÐSSON TÆKNIFR		
MIÐVANGI 116 SÍMI 52256 MTFÍ		
SÆVANGUR 15	MKV. 1:50	DAGSETN. 5.8.80
HITALÖGN: STAÐSETNING OFNA	BREYTING	DAGS
	HANNAD	DR EGIÐ
Sveinbjörn Sigurðsson		7904-7