


VATNSLÖGN - LEIÐSLUKERFI

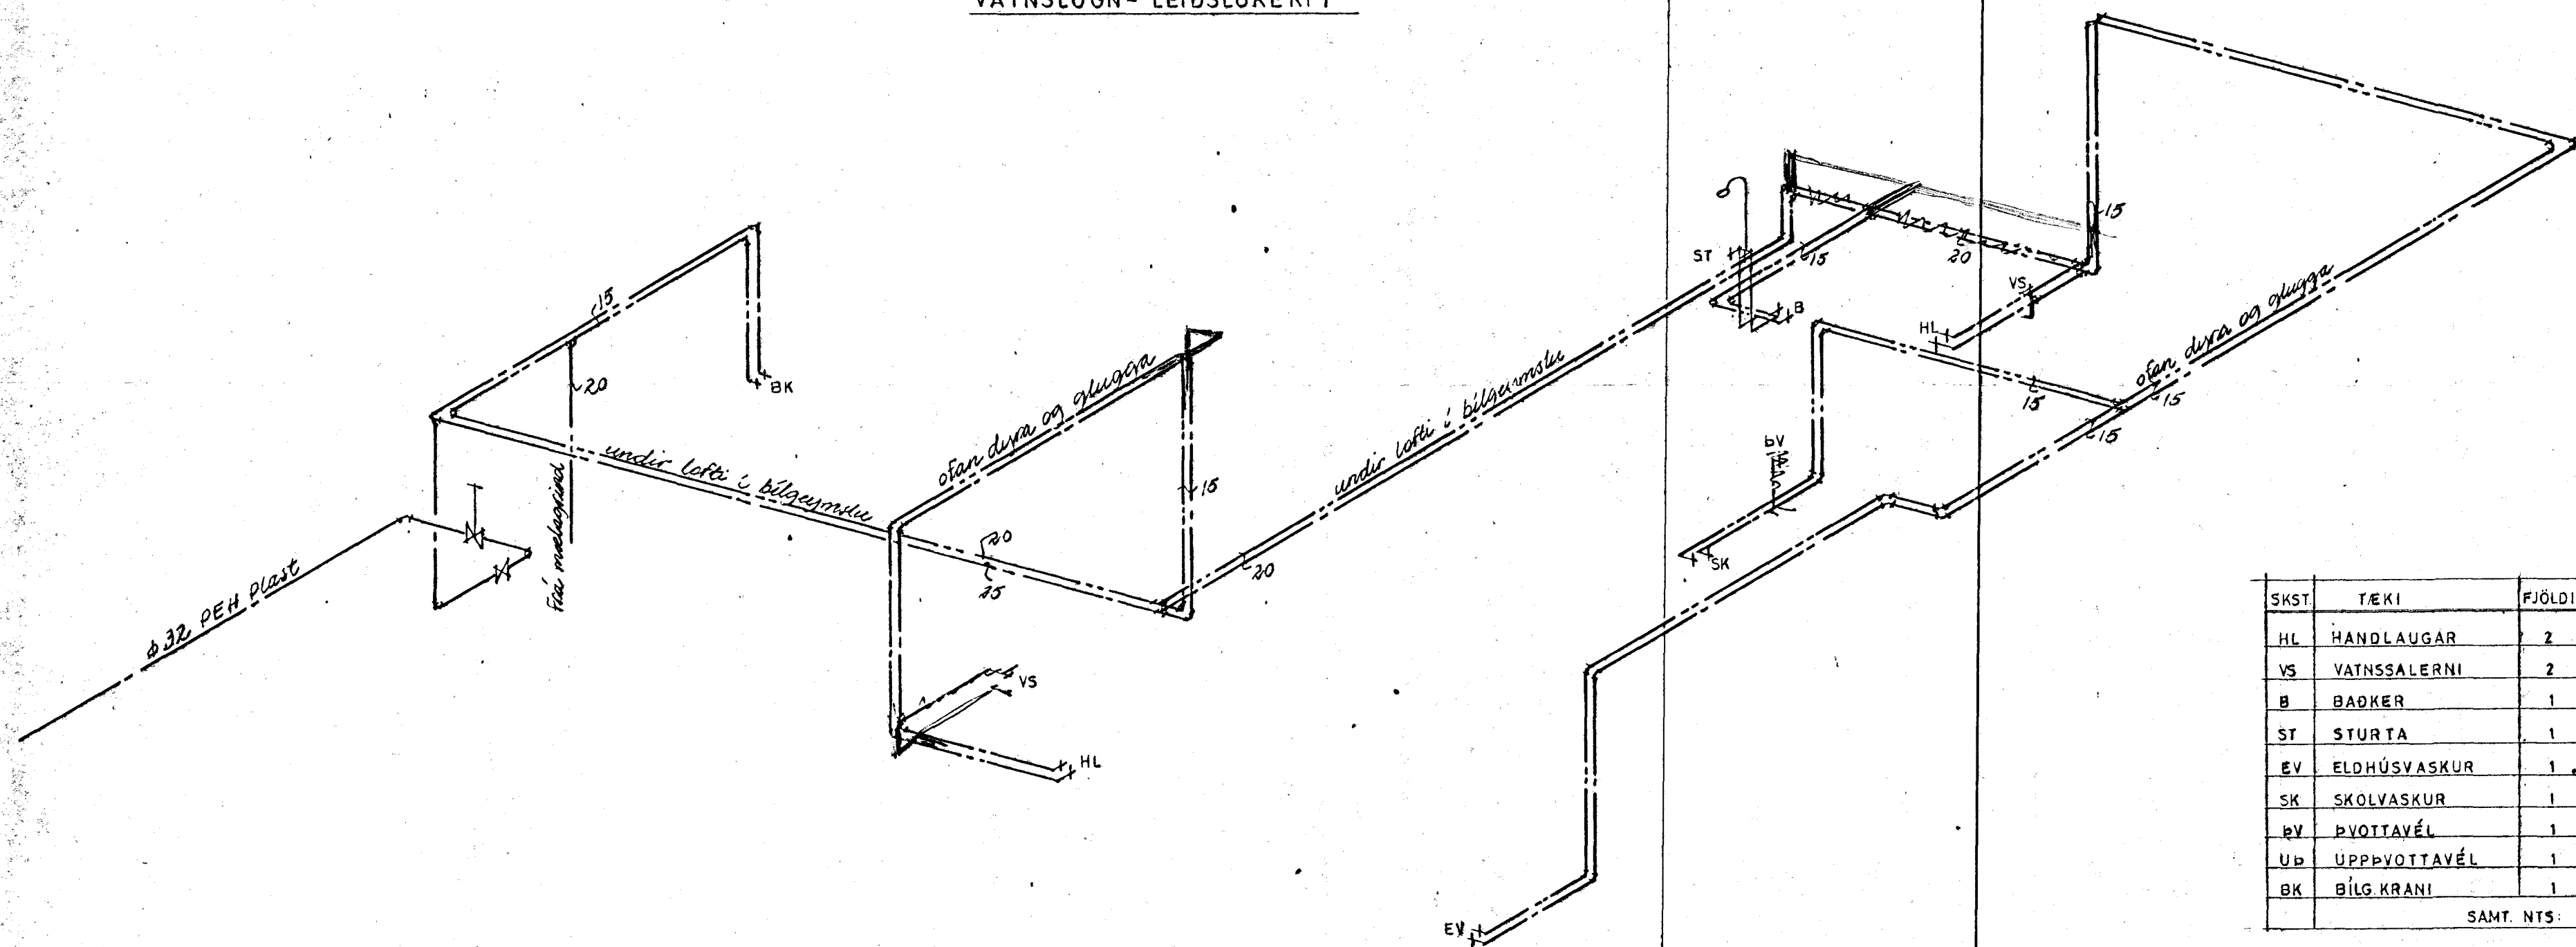

SKST	TÆKI	FJÖLDI	NTS.
HL	HANDLAUGAR	2	2
VS	VATNSSALERNI	2	1
B	BADKER	1	1
ST	STURTA	1	1
EV	ELDHÚSVASKUR	1	1
SK	SKOLVASKUR	1	1
EV	ÞVOTTAVÉL	1	1
UP	UPPÞVOTTAVÉL	1	1
BK	BÍLG KRANI	1	1
SAMT. NTS:			10

SVEINBJÖRN SIGURÐSSON TÆKNIFR.		
MÍDVANGI 116	SÍMI 52256	MTFÍ
SÆVANGUR 15	MKV.	DAGSETN.
	1:50	10.9.79
VATNSLÖGN. LEIÐSLUKERFI	BREYTING	DAGS.
HANNAD <i>SS</i> DREGLA <i>SS</i>		
<i>Sveinbjörn Sigurðsson</i>		7904-3