


NR. 8

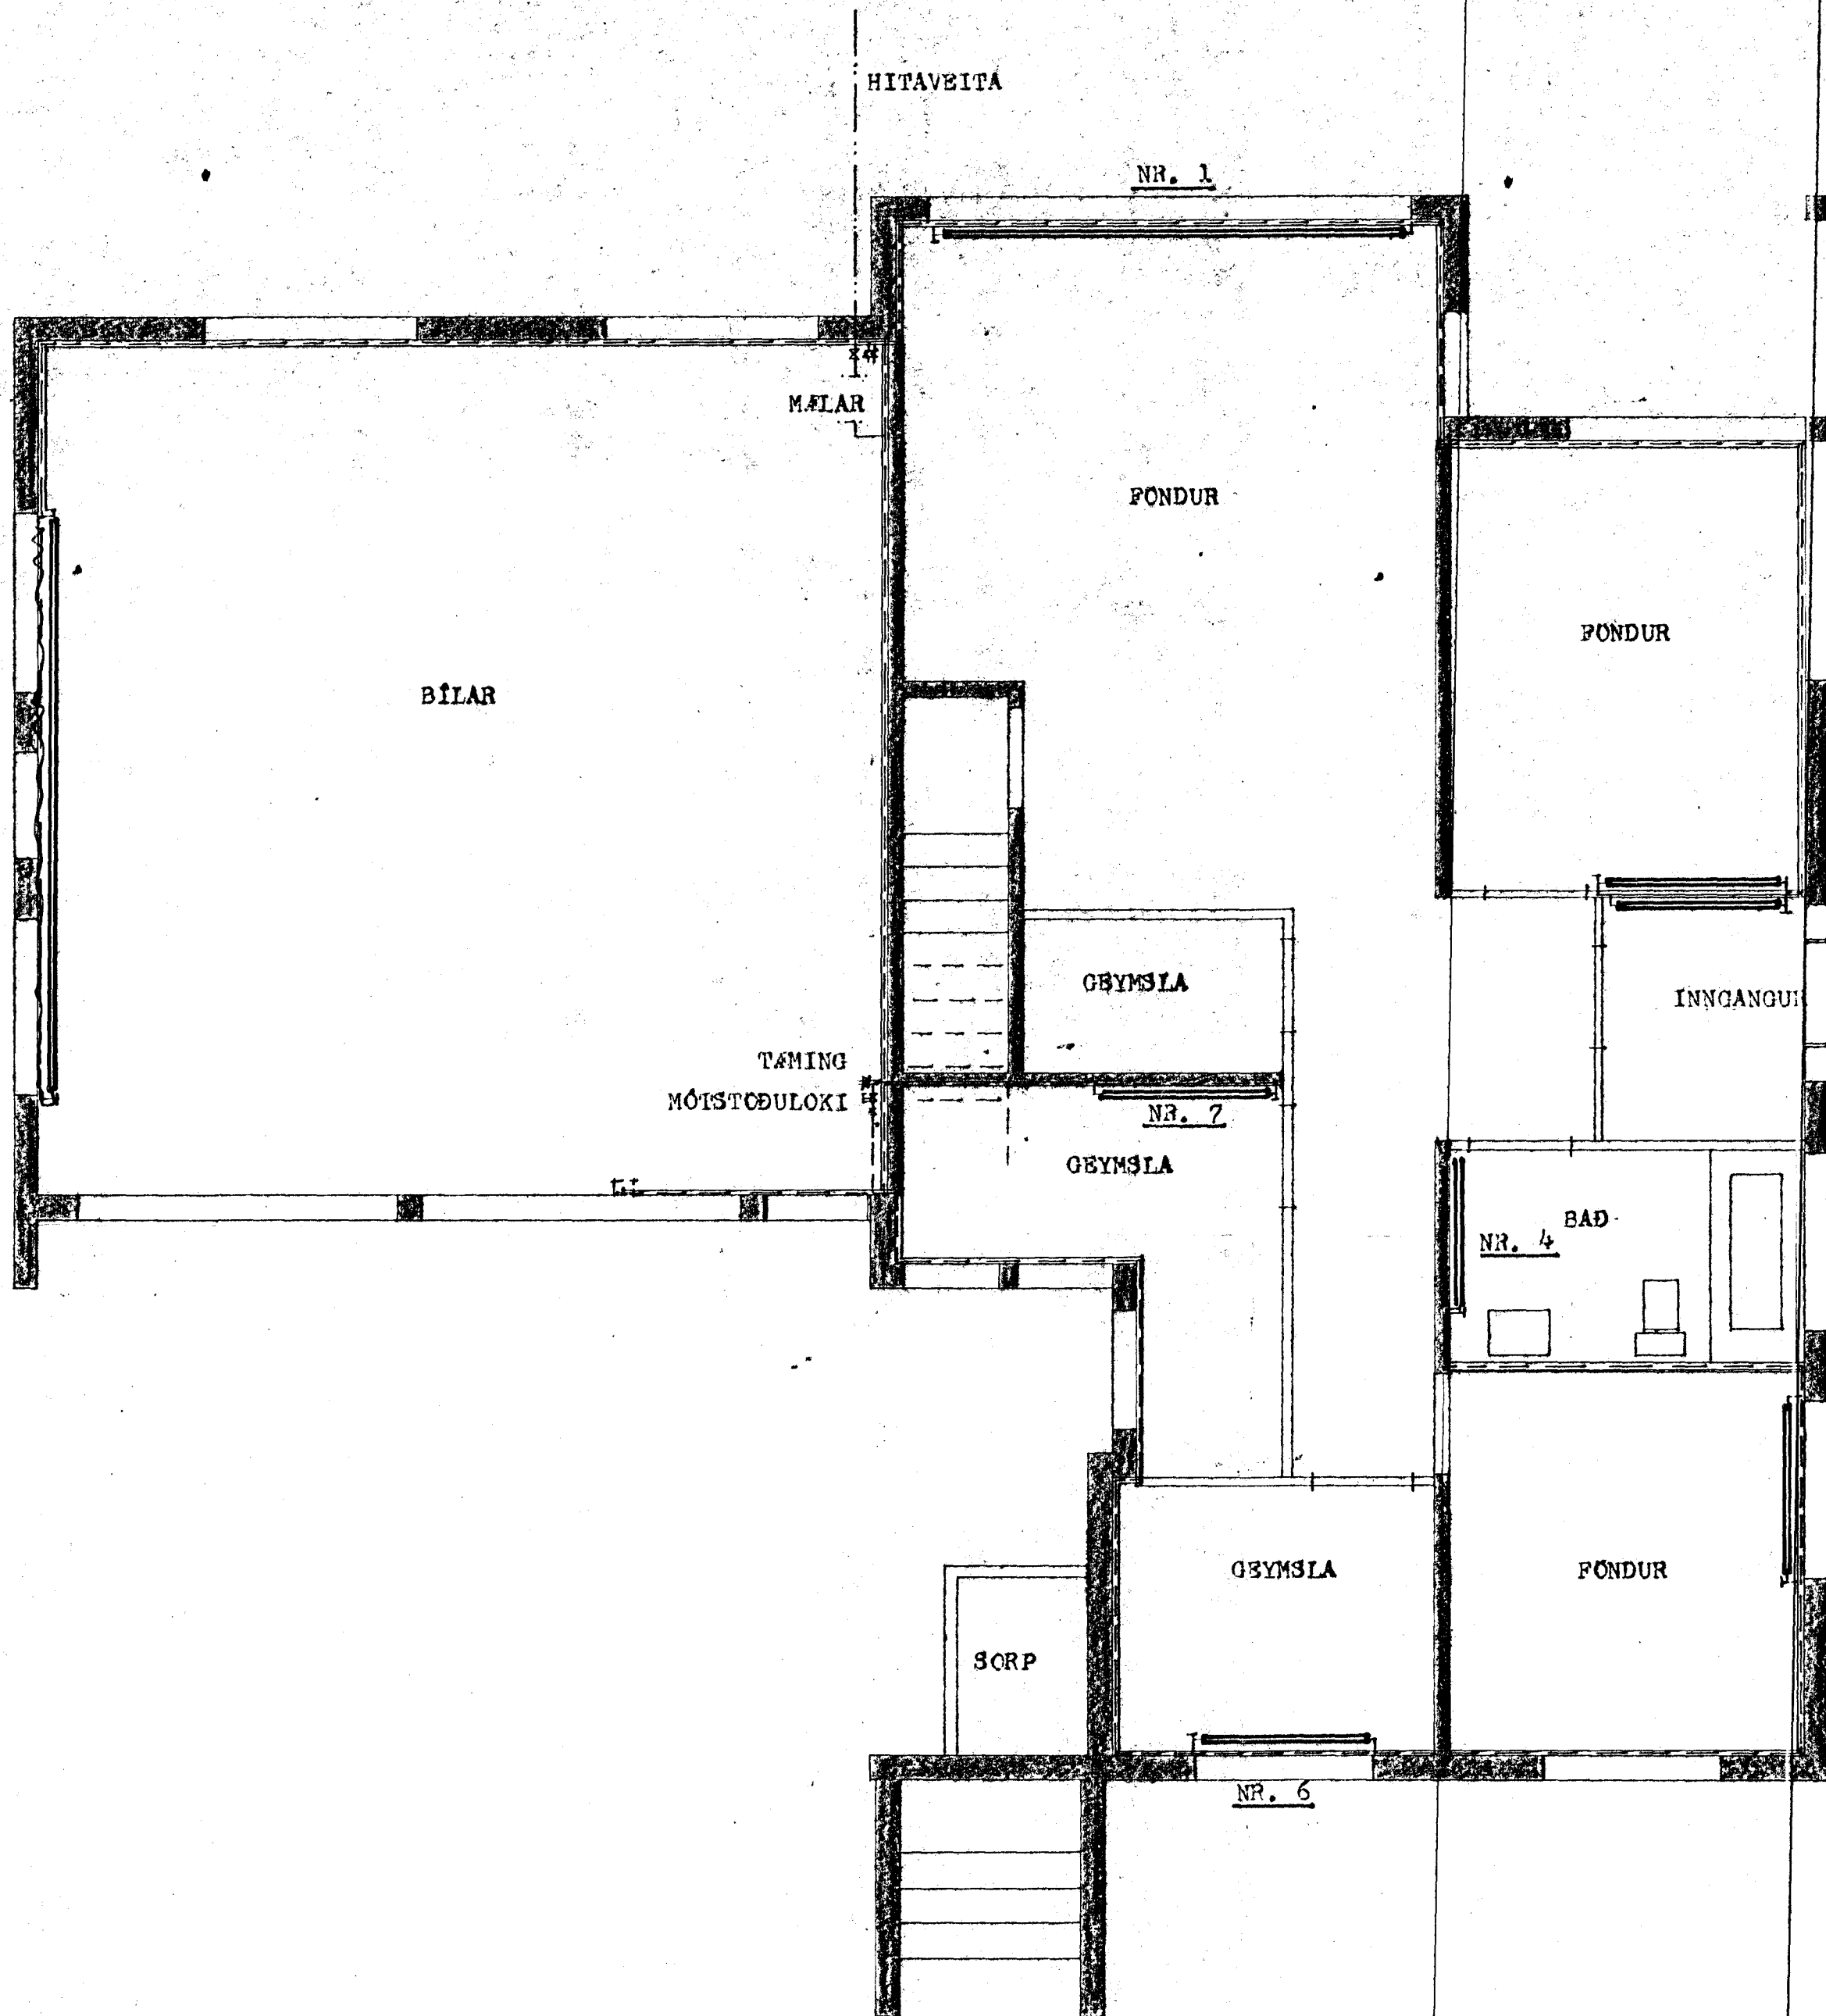

26. febr. 1979

HAFNARFJARDARBAER
 BYGGINGAHEIL
Hermann Isbarn

HERMANN ISBARN NTPI		
SÆVANOUR NR. 17, HAFNARFIRDI		
MÁL	1:50	HITALAGNIR
DAGS.	OKT 1978	GRUNNMYND KJALLARA
BLAD	10	<i>Hermann Isbarn</i>