



AFSTAÐA 1:500

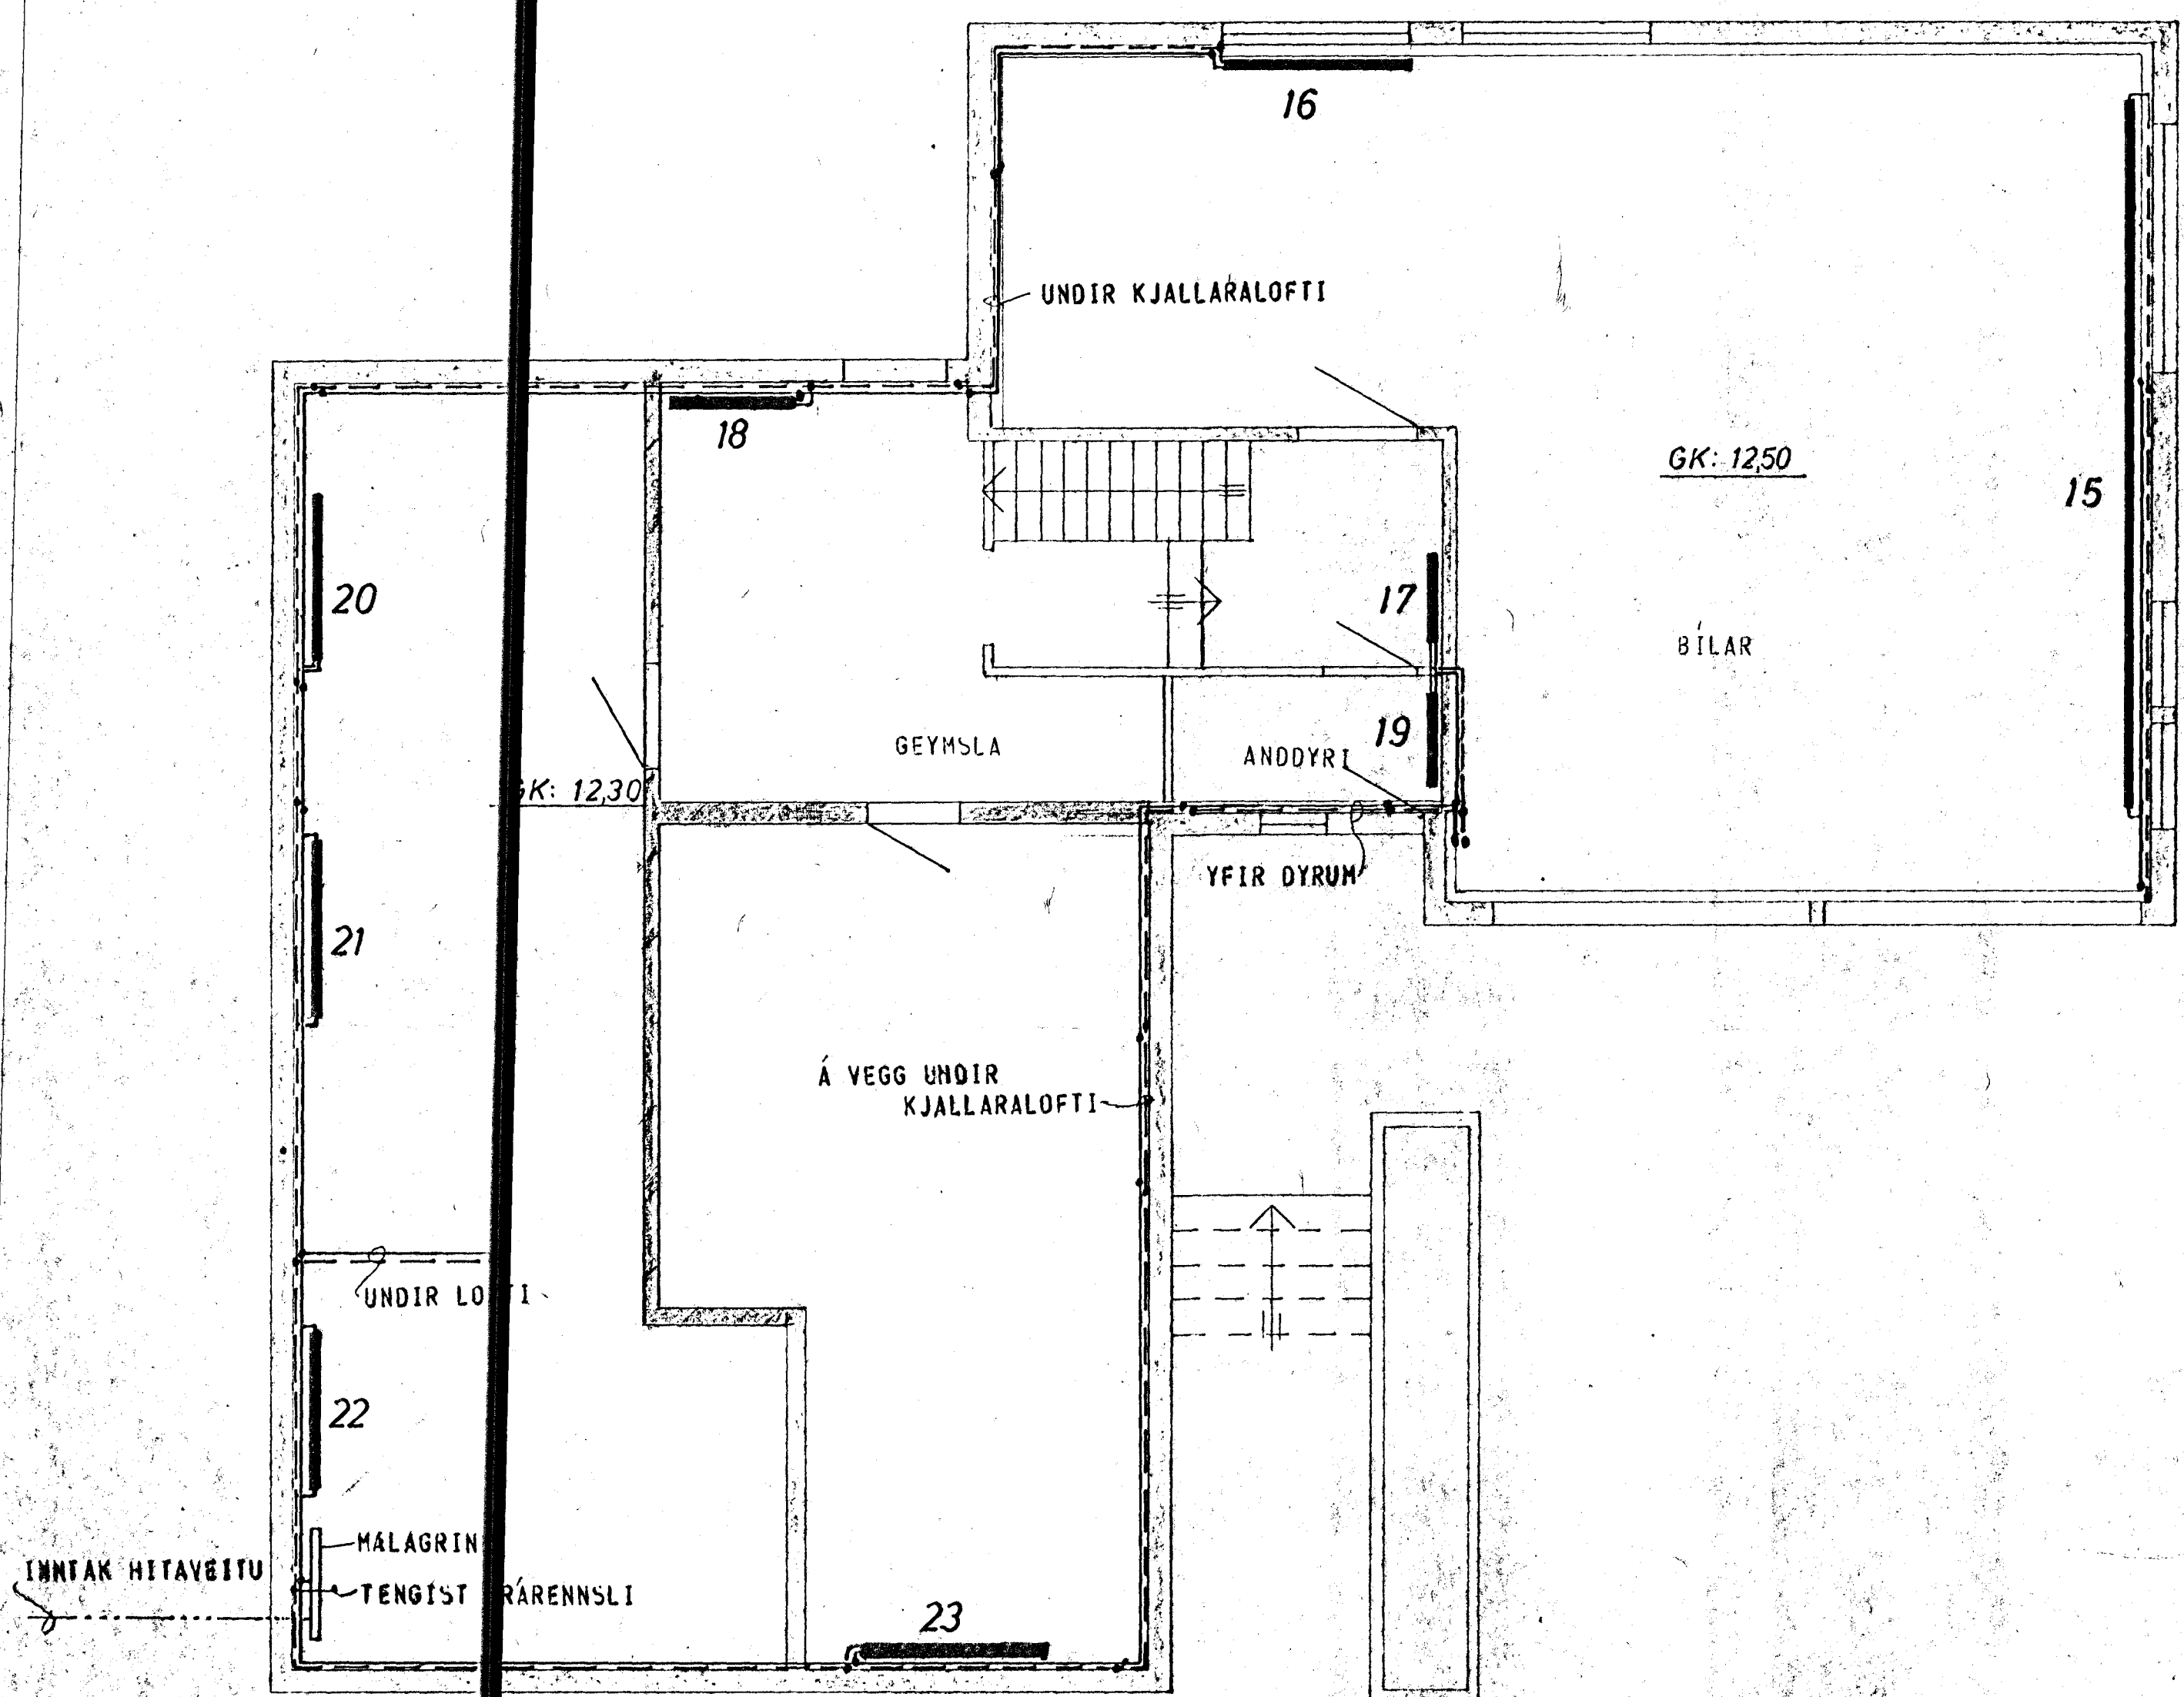

GRUNNMYND KJALLARA 1:50

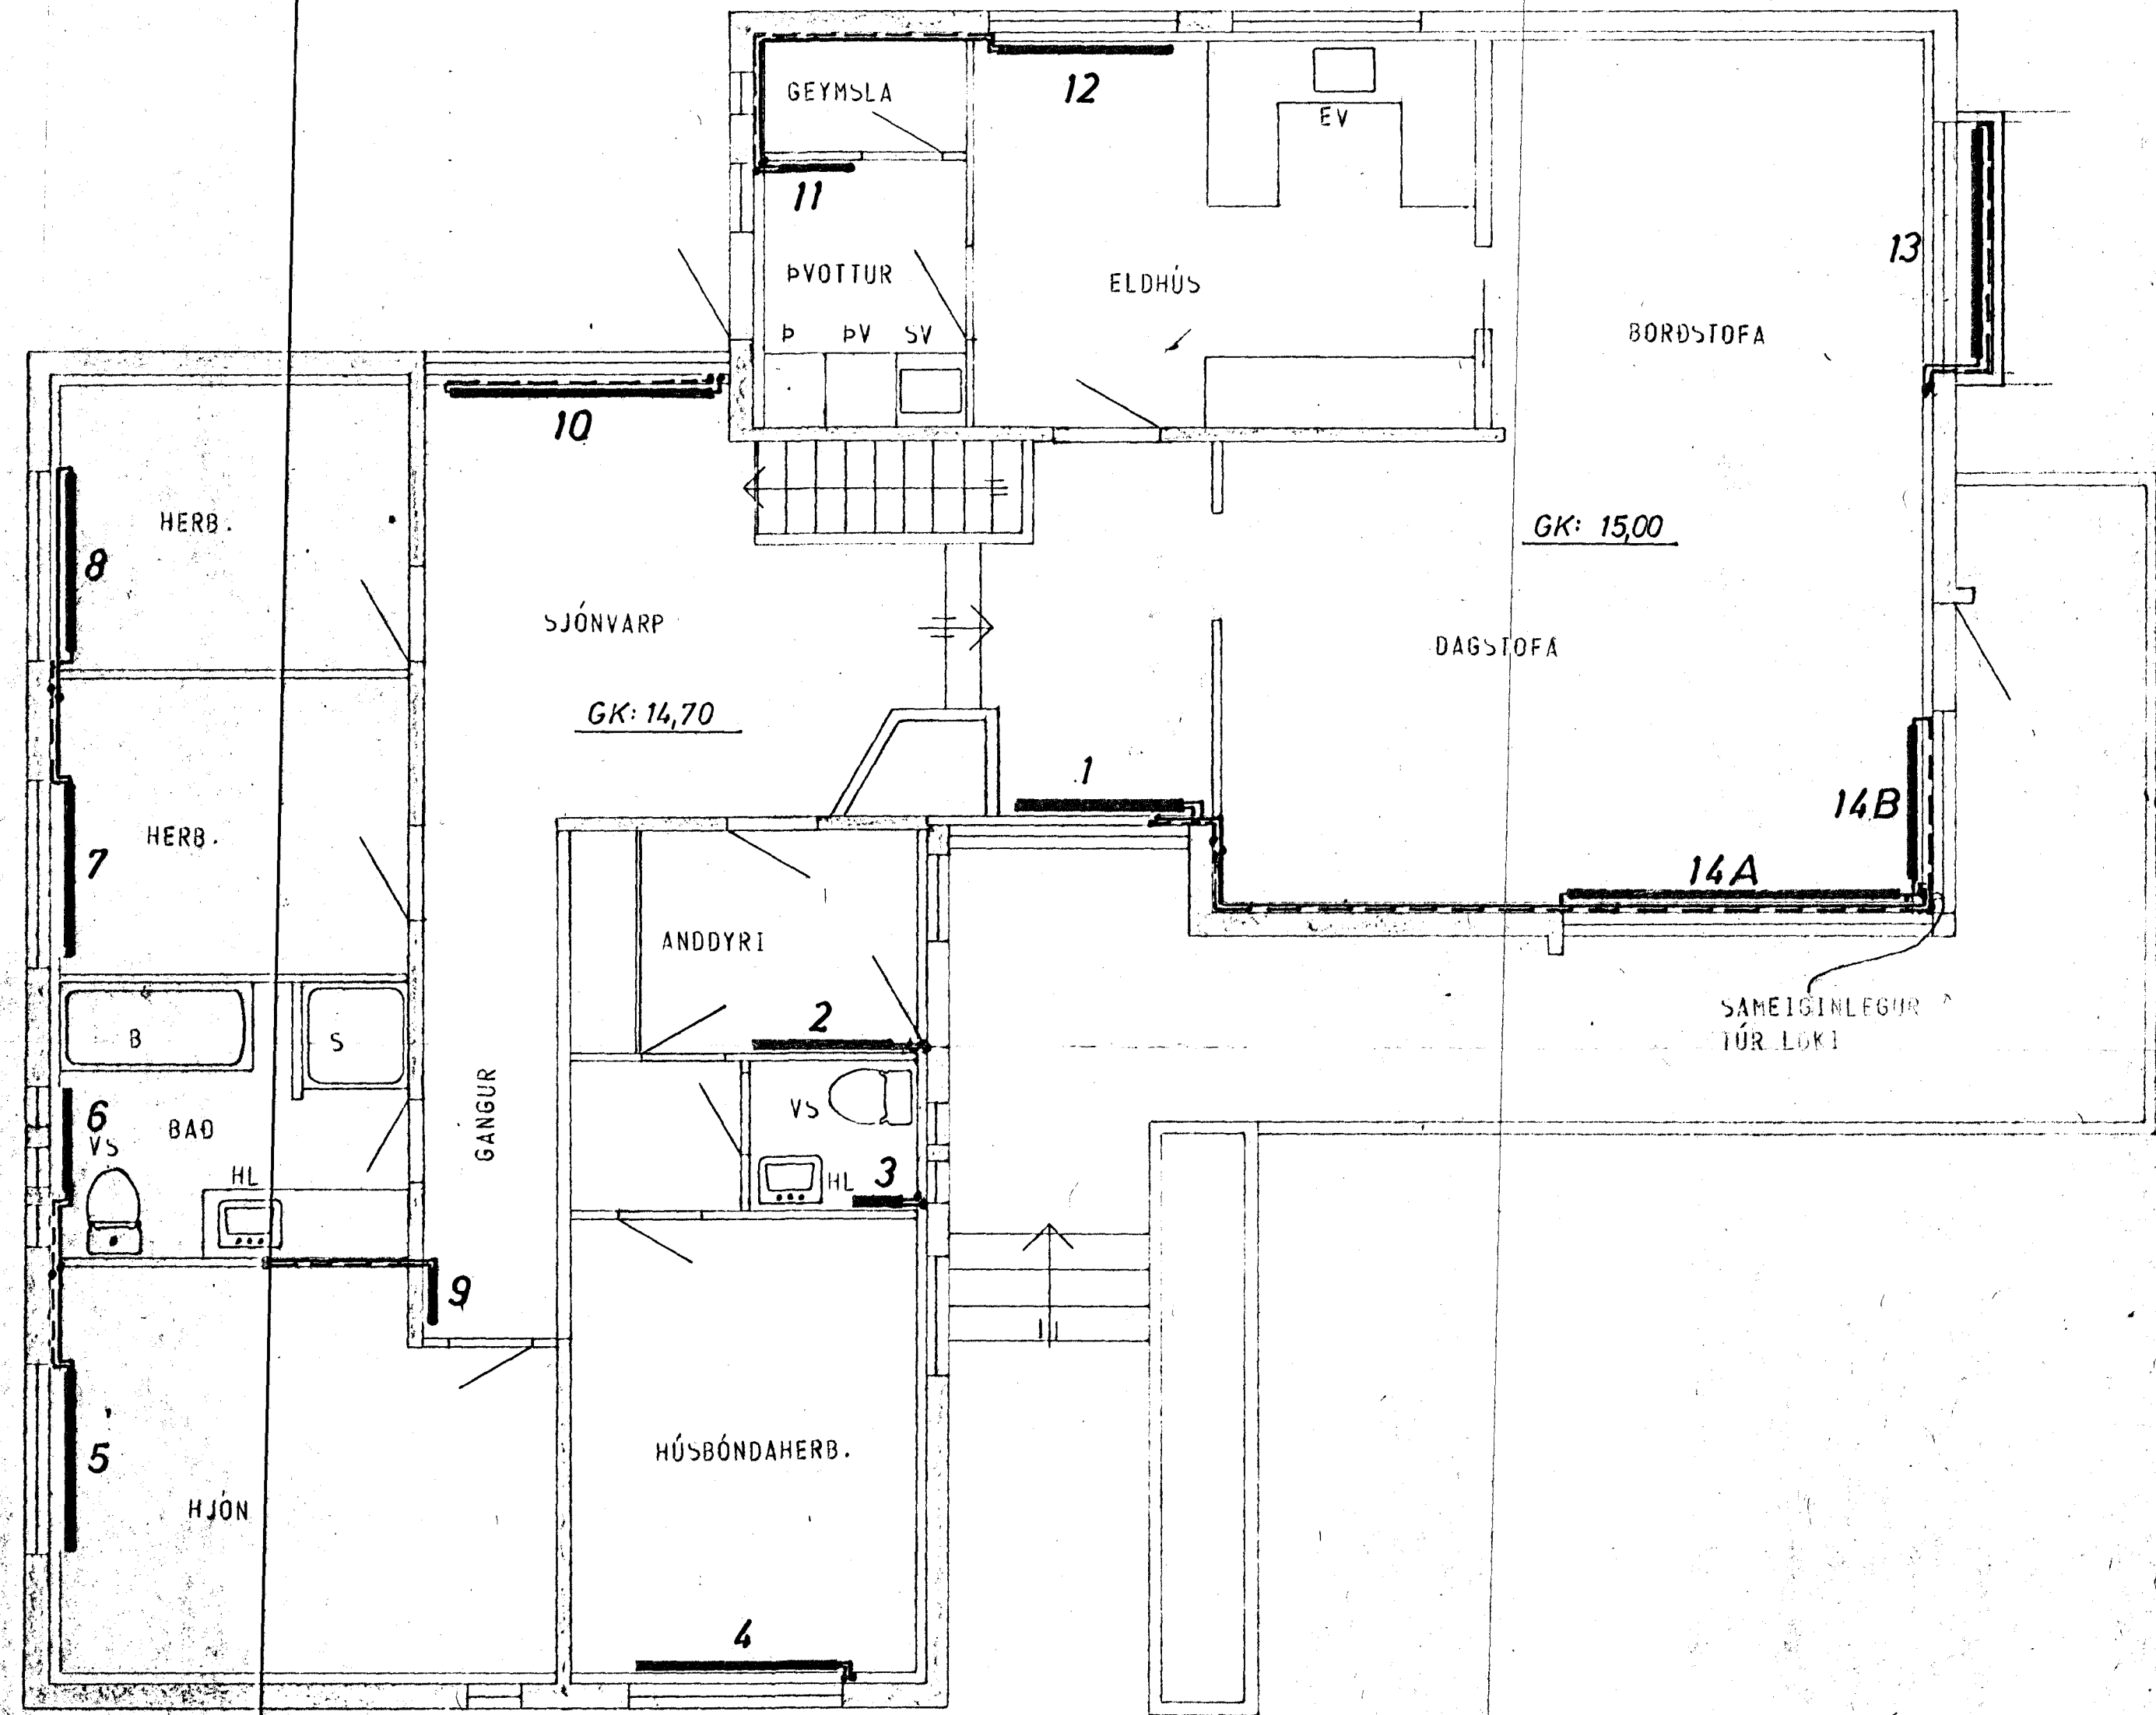

GRUNNMYND HÆÐAR 1:50

SKÝRINGAR SJÁ TEIKN NR. 20.

SÆVANGUR 18, HAFNARFIRÐI.	MÆLV. V. 1:500	VERK 7802	TEIKN NR. 3.1
HITALÖGN - GRUNNMYND KJALLARI OG HÆÐ	TEIKN 11	TEIKN 11	TEIKN 11
JÓHANNS GUNNAR BERGÞÓRSSON VERKER MFI	STRANDGÖTU 11 - HAFNARFIRÐI - Sími 53315	FEB. '79	