



Samþykkt á fundi bygginga-  
nefndar þ. 19 1978

BYGGINGAFULLTRÚIN  
Í HAFNARFIRÐI


*Þ. Einar Sigurðsson*

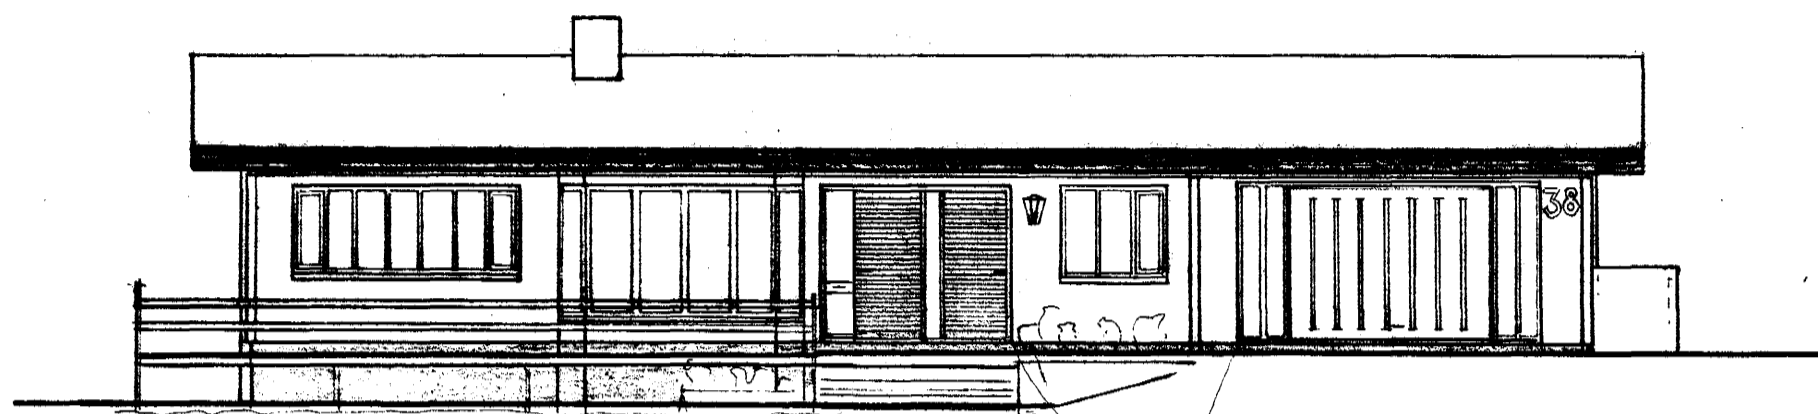

SUDURHLID

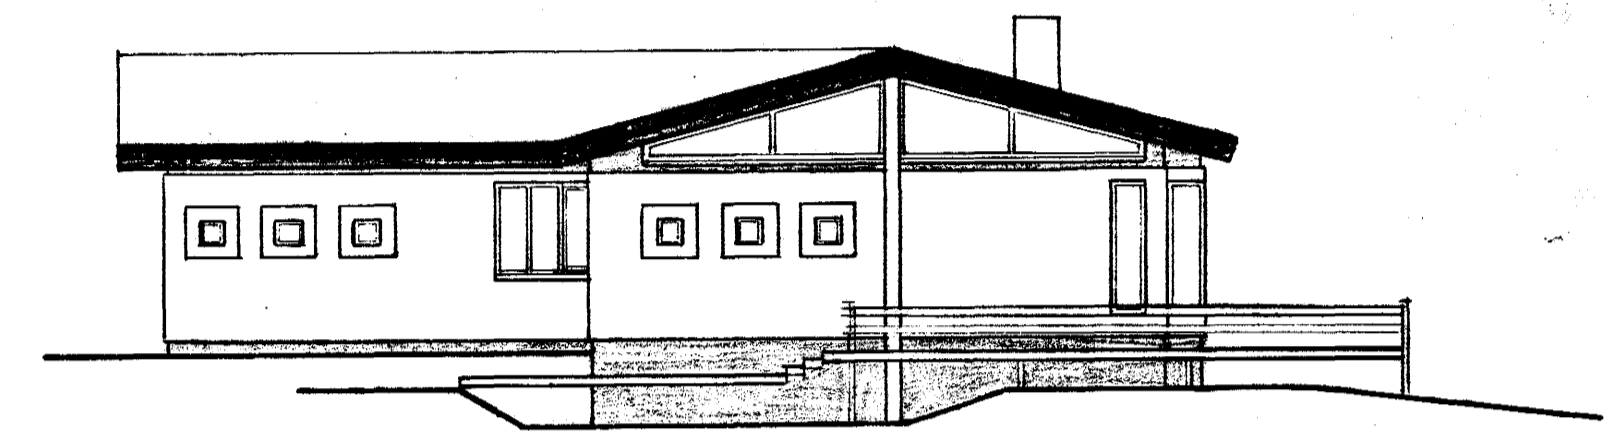

VESTURHLID

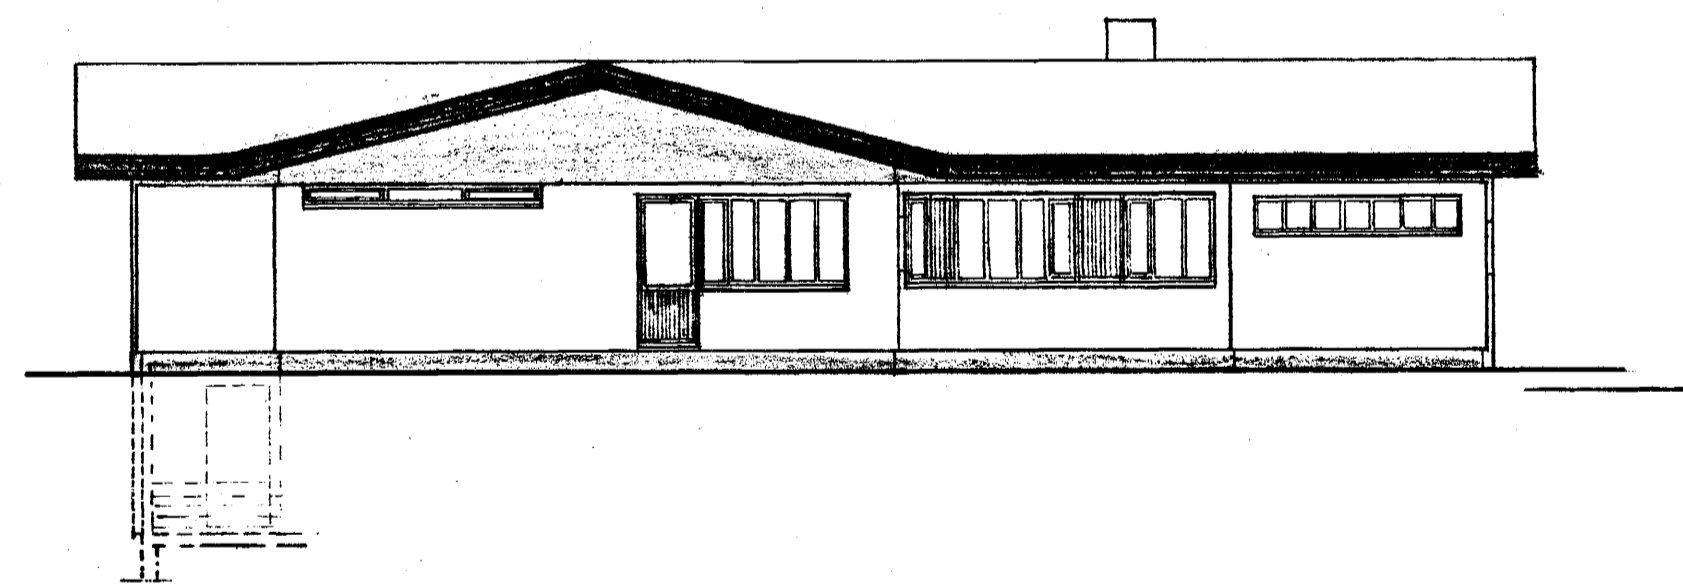

AUSTURHLID

BR. NR. 2	DAGS: 1070	BREYTING: G.L. A. AUSTURHLID	HU.
BR. NR. 1	DAGS: 8/5	BREYTING: HURD KJALLAR, ETC.	SIGNIR C.
SÆVANGUR 38 HAFNARFIRÐI			DAGS: MAI 78
ÚTLIT			T. HG. R. HG.
			M. HÖD
			7807
HELGI GUNNARSSON TEKNIFR. F.T.F.1.			001 012
STARHOLMA 10 KOPAVOGI S 44108			