
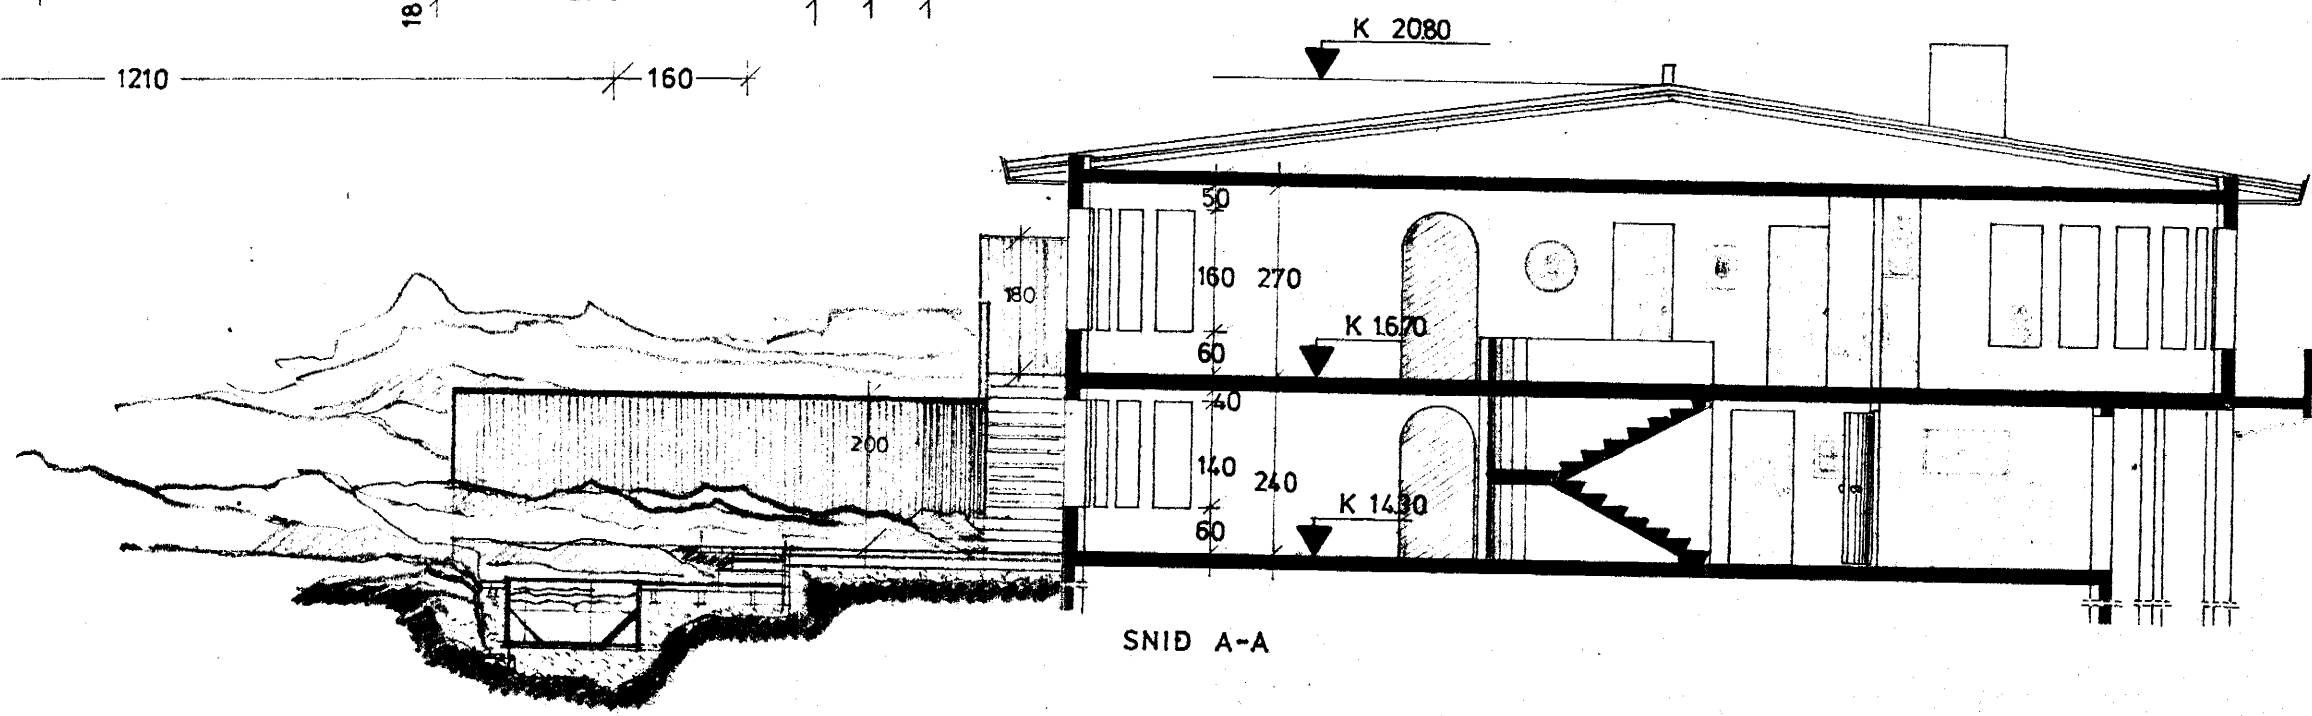
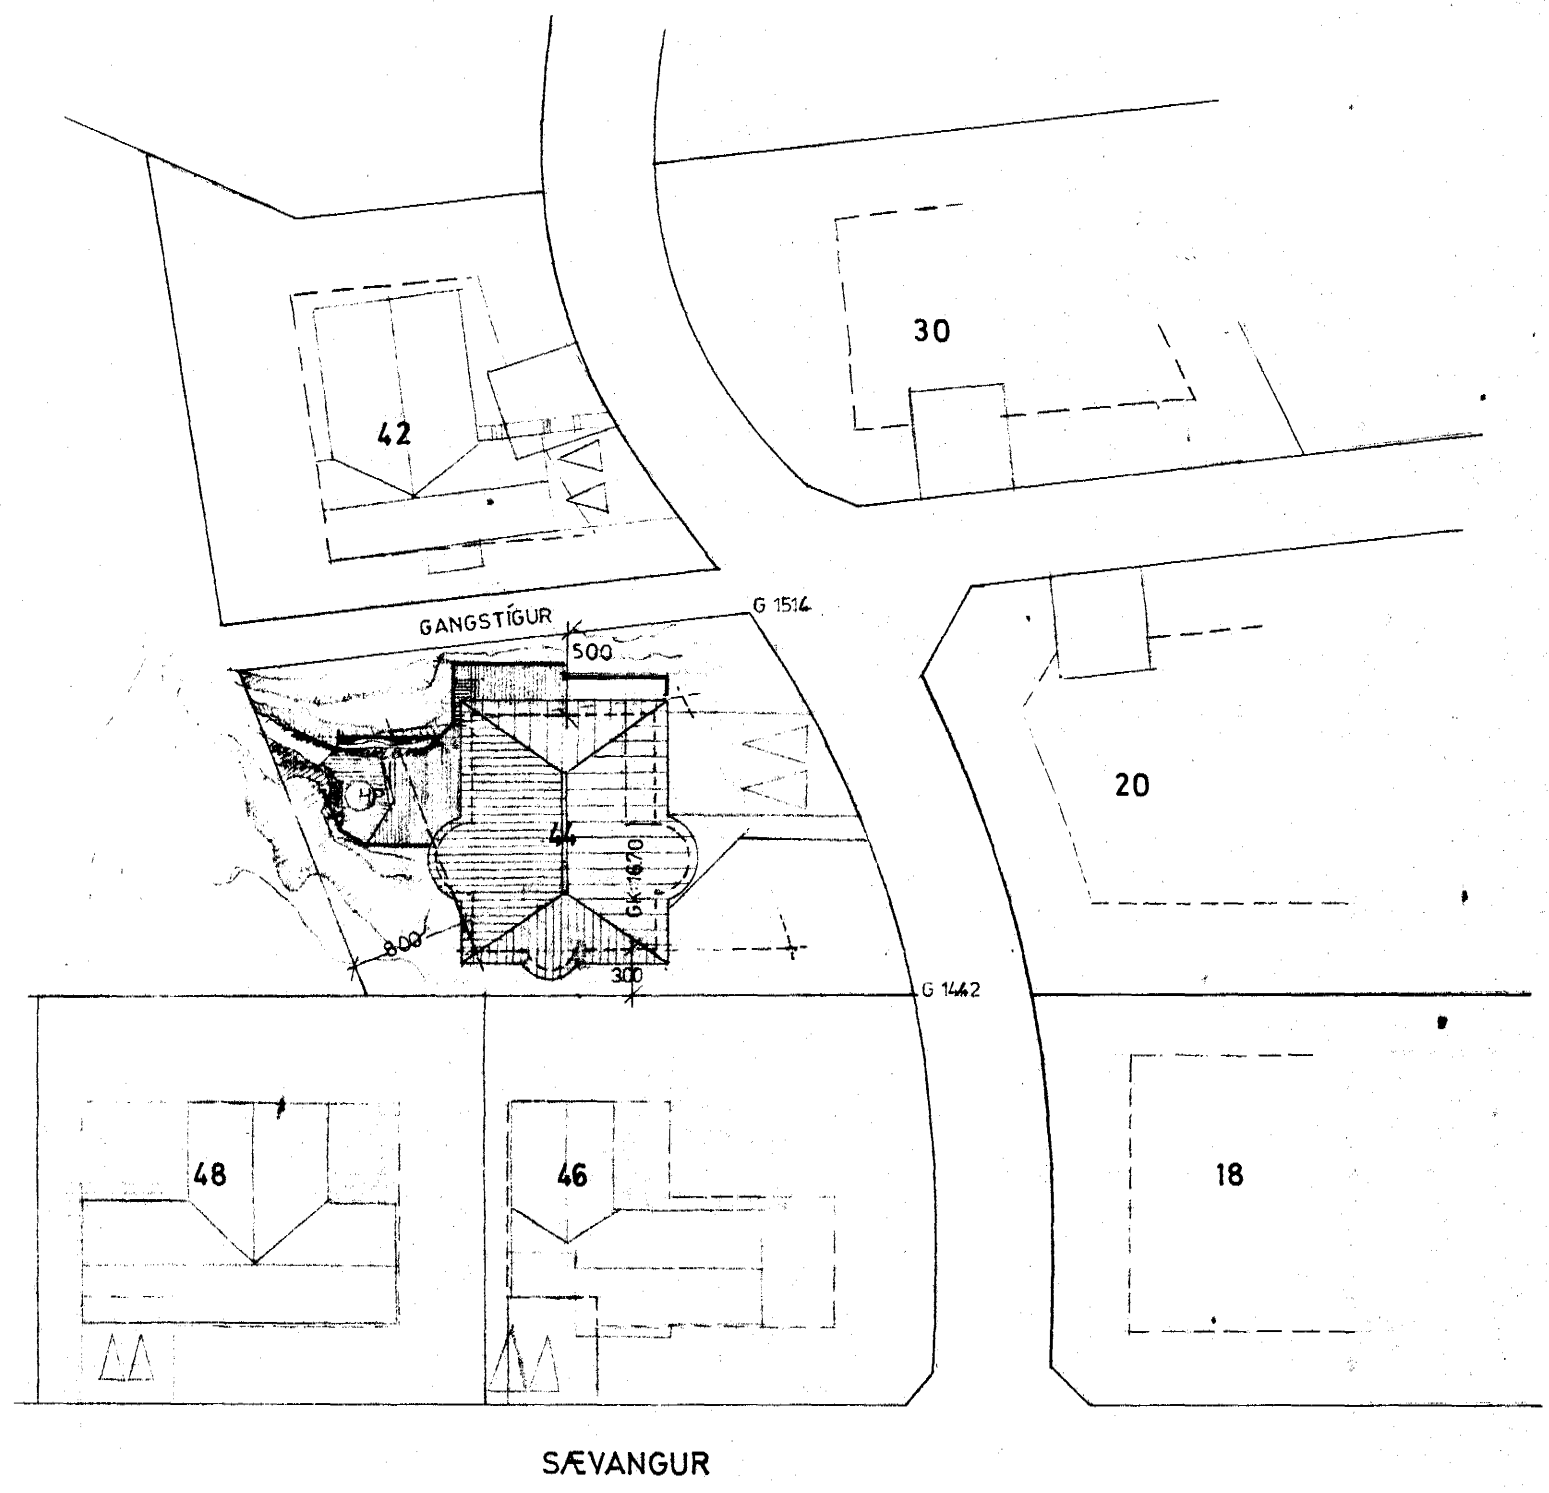


Samþykkt á fundi bygginga-
nefndar þ. 19/9. 1990
BYGGINGAFULLTRÚINN
Í HAFNARFIRDI

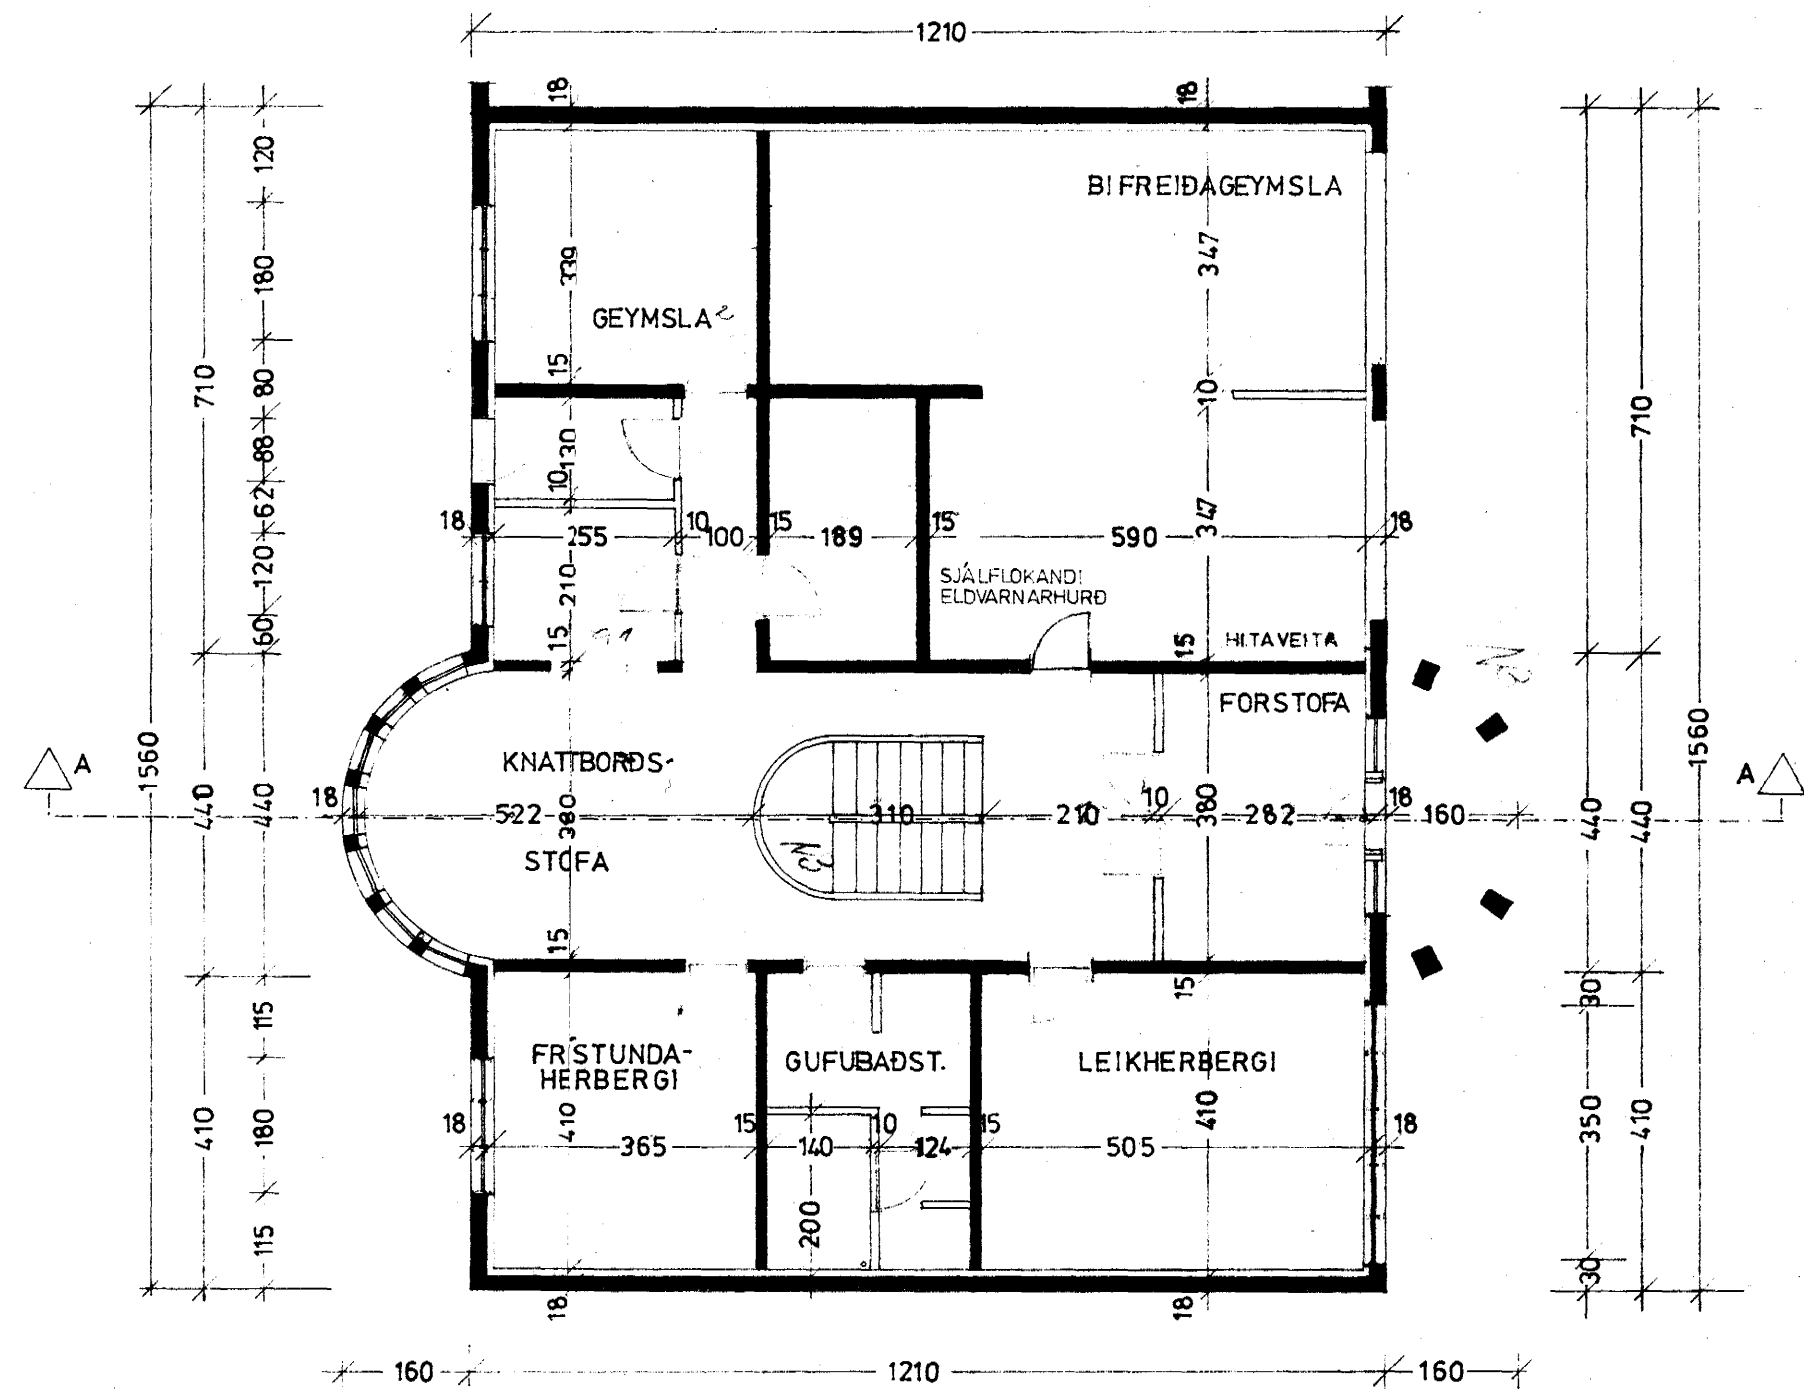

JARÐHÆÐ	141.8 m ²	340.7 m ³
I HÆÐ	184 m ²	496.8 m ³
ÞAKRYMI		119.0 m ³
		956.1 m ³
BIFR. G.	51.2 m ²	122.9 m ³
		1079.0 m ³

10/11 Þórisson