

K=16.32

K=16.30

K=16.28

K=16.25

K=14.60

K=13.60

K=13.60

Φ100 P. 300%

K=14.20

Φ100 P. 20%

180

200

50

Φ100 P. 20% UNDIR LOFT

Φ2 1/2" PELL

K=16.25

K=16.10

17.20
14.80

14.80

K=15.30

Φ100 P. UNDIR LOFT
K=14.50

SPINDILLÓGI, DÝPT Í JÖRD, AMK. 1.20 M

GRÖDDUVPUD, M=1350

550

Φ150 ST

KALT VATT


SPINDILLÓGI, DÝPT Í JÖRD, AMK. 1.20 M

Φ100 HREINSLÍRANUR

TH=14.25

G=15.84

G=16.88

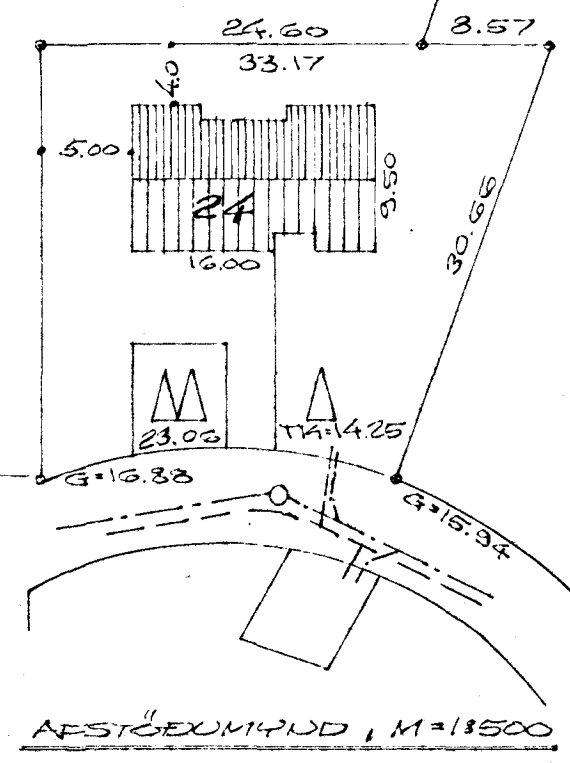

SEVAUGUR NR. 24
 HAFDARFIRDI Í JÚLI 1978
 ARDARHEAUNI 47 50537
 FRÁREIÐSÉLISLÖG
 GRÖDDUVPUD

Agna Magnúsdóttir

BREYTT 10.9.1981
 BREYTT 13.10.1978