



GRUNNMYND NEDRI HÆÐAR 1:50

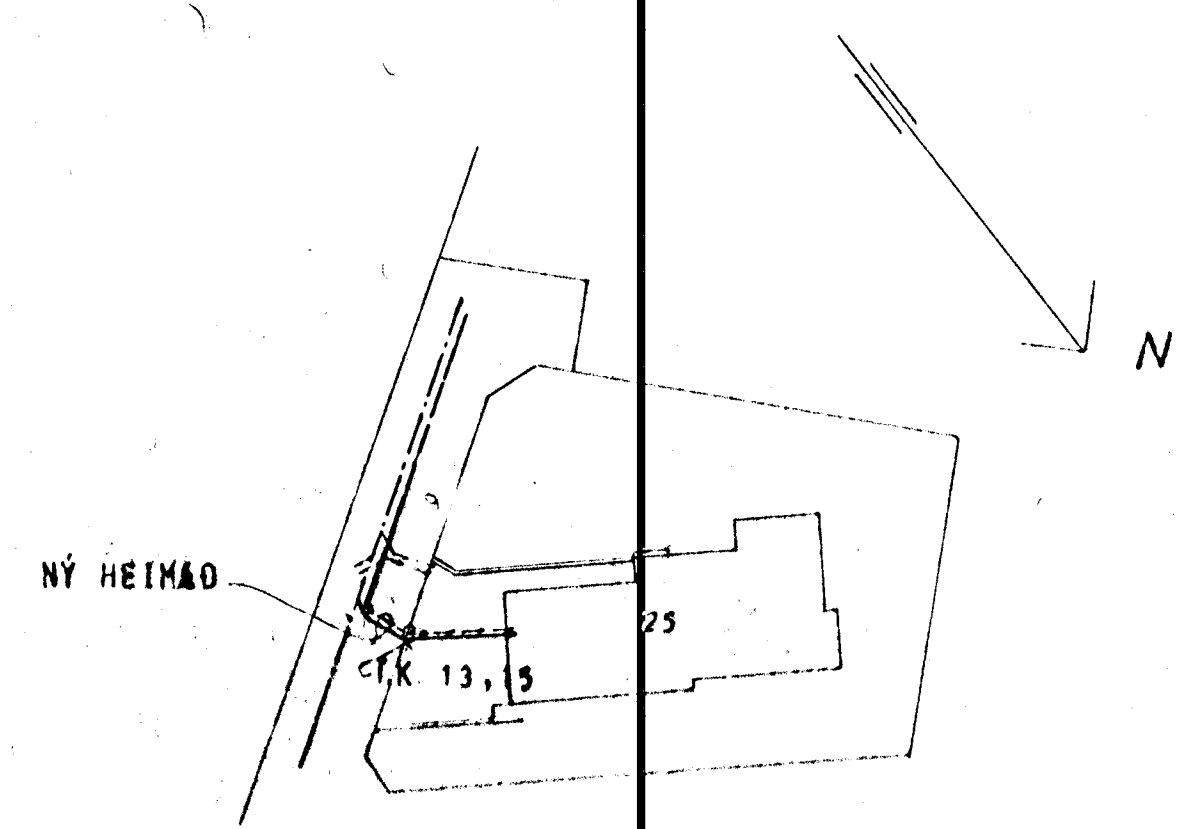


AFSTADA 1:500

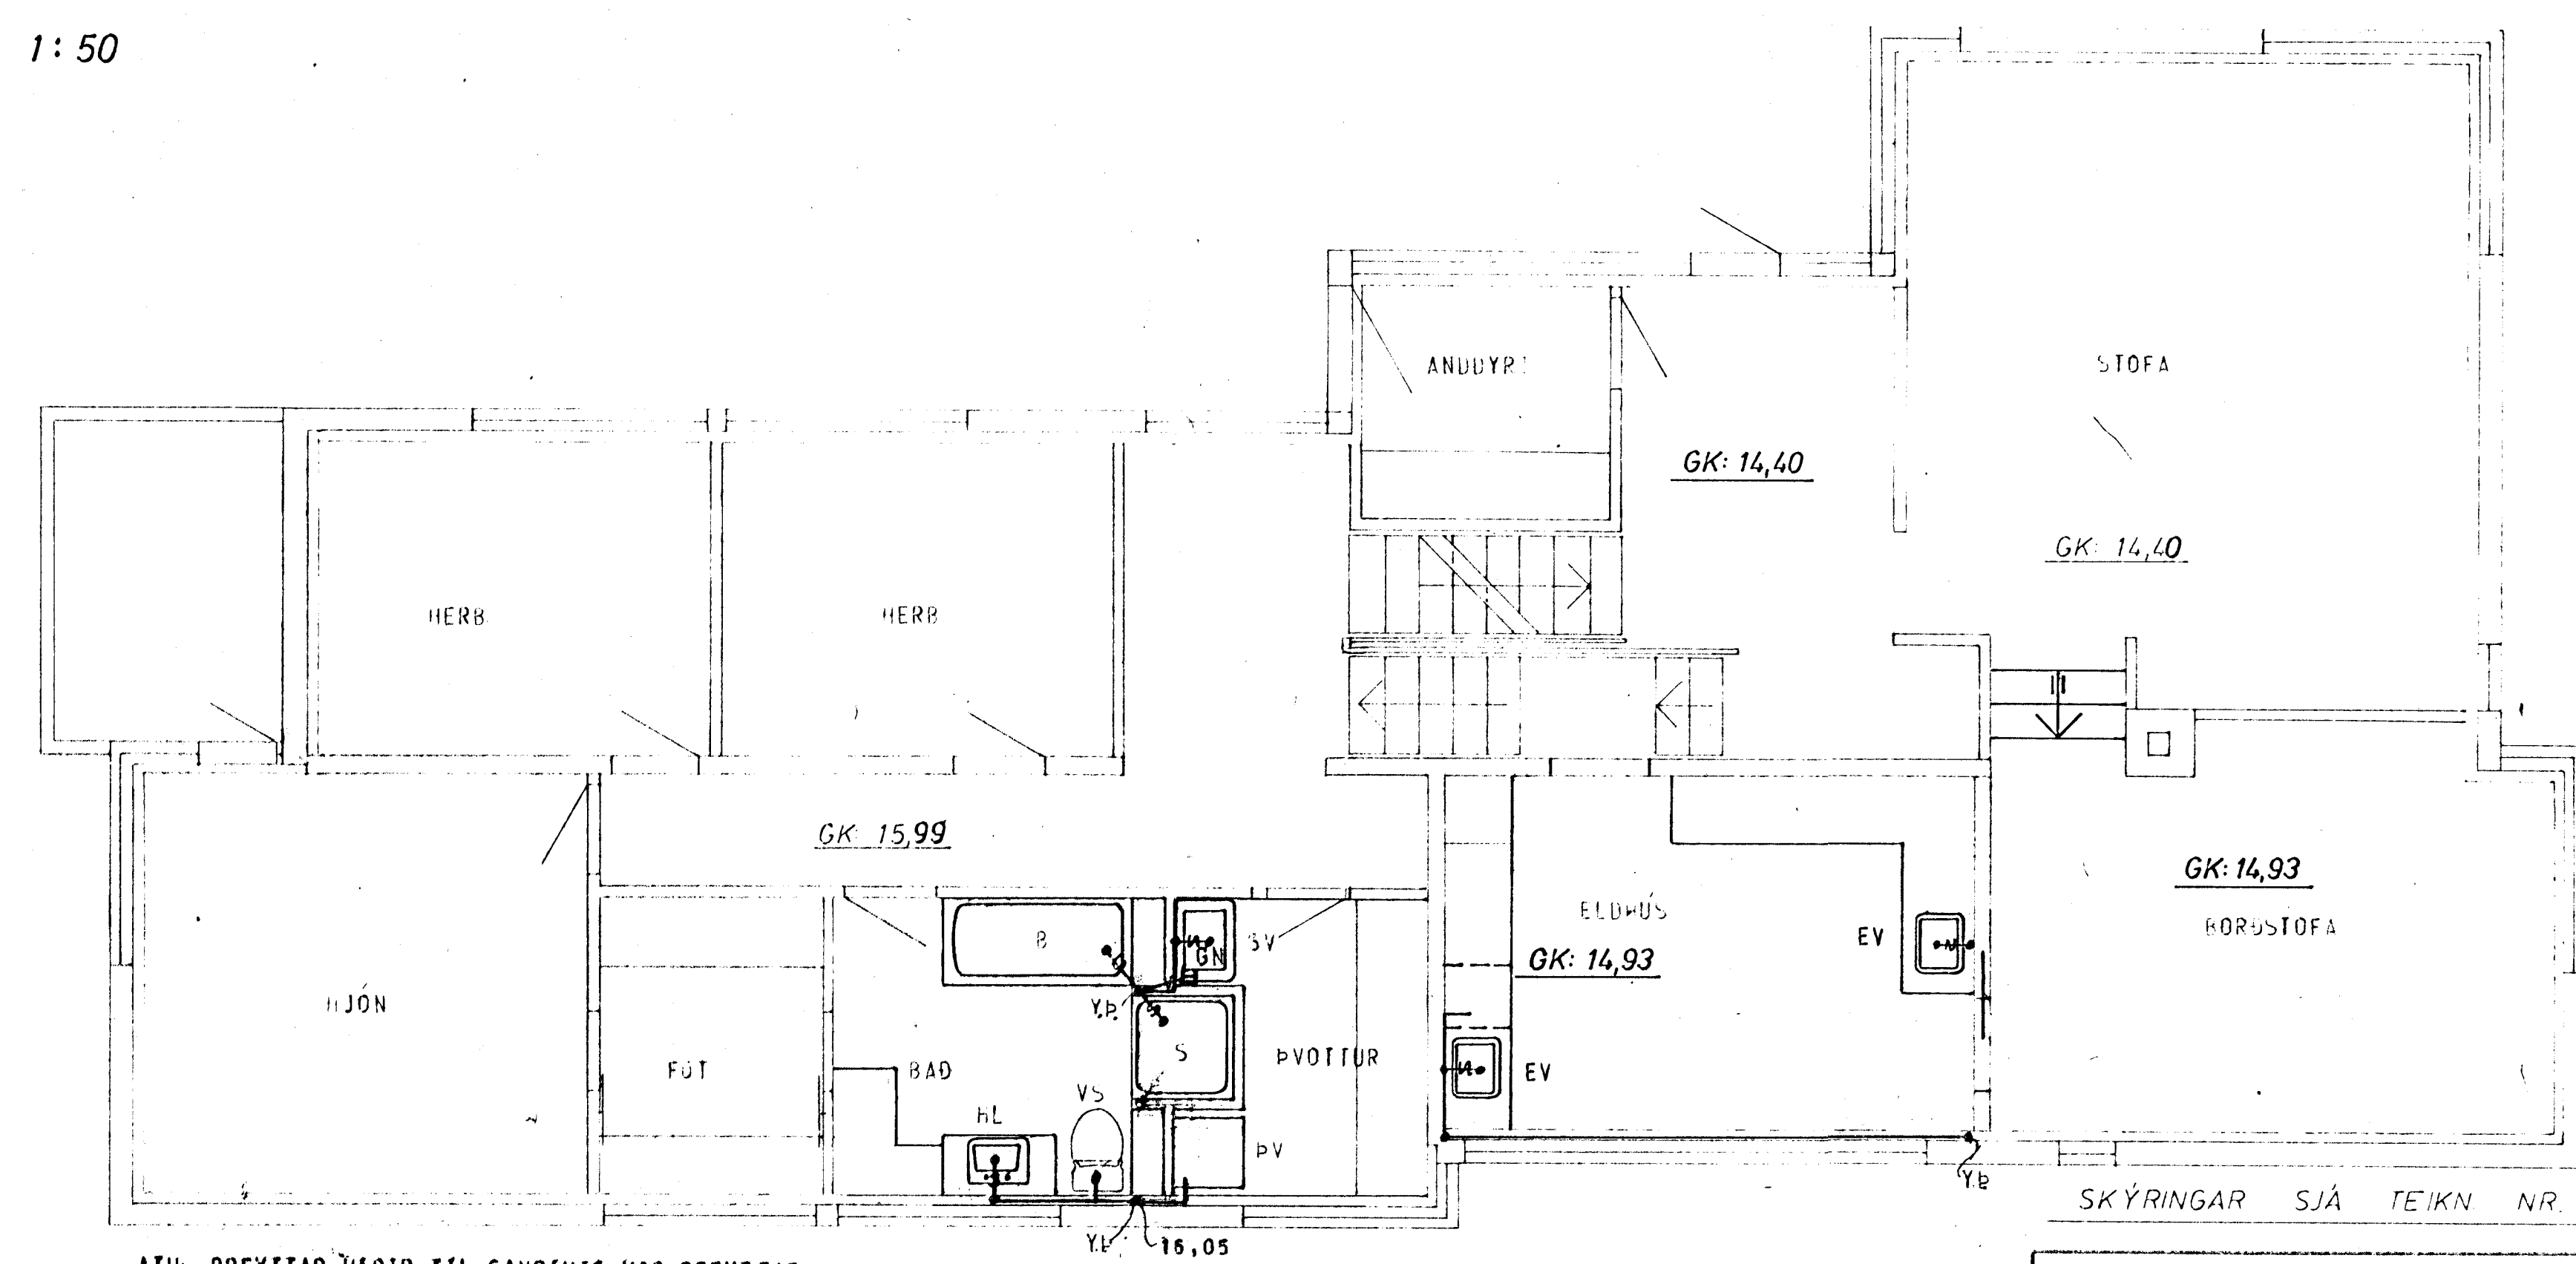

GRUNNMYND EÐRI HÆÐAR 1:50

ATH: BREYTTAR HAOIR TIL SAMRANIS VIO BREYTTAR HAOIR A TEIKN ARKITEKTS.

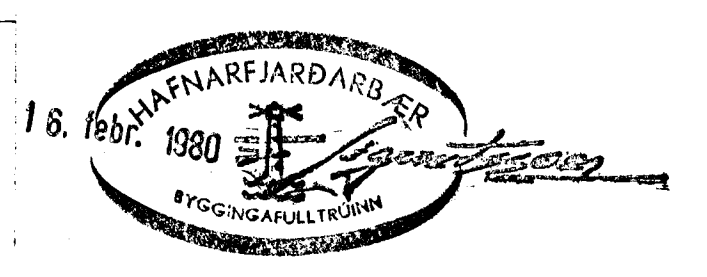

SKÝRINGAR SJÁ TEIKN NR. 20.

MÁLVARÐI	VEIK	TEIKN NR.
1:500	78:17	2.1
1:50		
FRÆNNSLISLÖGN - GRUNNMYND AFSTADA		
JOHANN GUNNAR BERGÞORSSON VEIÐER MFL		
STRANDGATA 11	HAFNARFJÖRÐ	SÍM 533115