
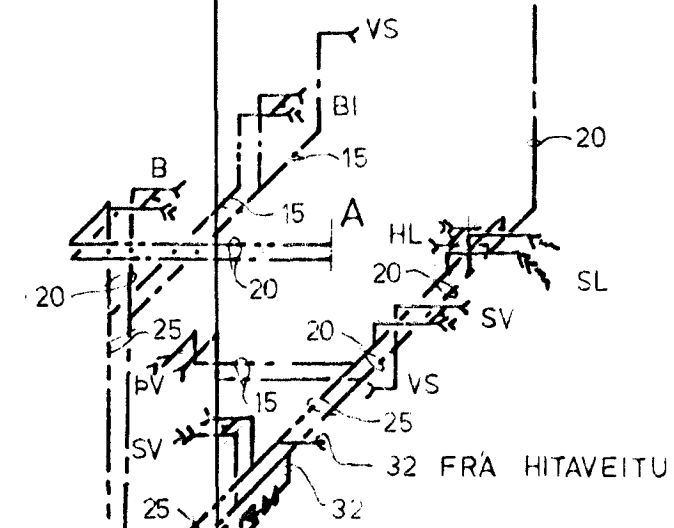
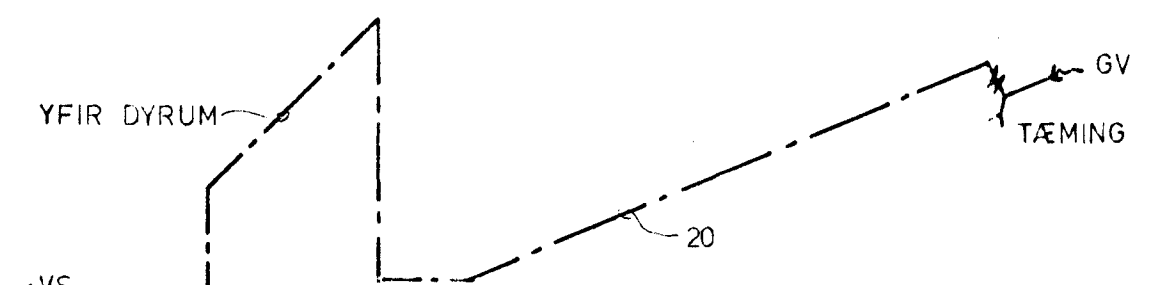
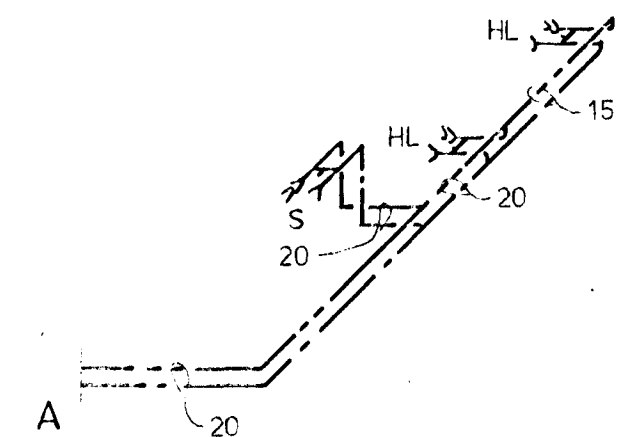


KERFI ~ 1 : 50

YFIR DYRUM

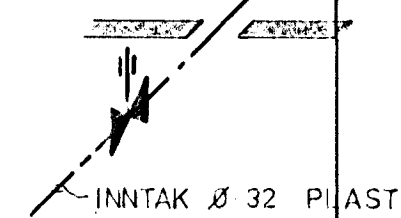

SKÝRINGAR SJÁ TEIKNINGU NR. 2.0

SÆVANGUR 33, HAFNARFIRDI	Mælikv. ~1 : 50	Verk 83018	Teikn. nr. 2.4
VATNSLÖGN KERFI	Hannað: <input checked="" type="checkbox"/> Teiknað: <input checked="" type="checkbox"/>	Yfirfarið: <input checked="" type="checkbox"/> Samp: <input checked="" type="checkbox"/>	Dags. OKT '83
VERKFRÆÐIÞJÓNUSTA JÓHANNS G. BERGÞÓRSSONAR h/f.			
VERKFR. MVFI		HAFNARFIRDI - SÍMAR 53315 OG 50241	