


grunnmynd

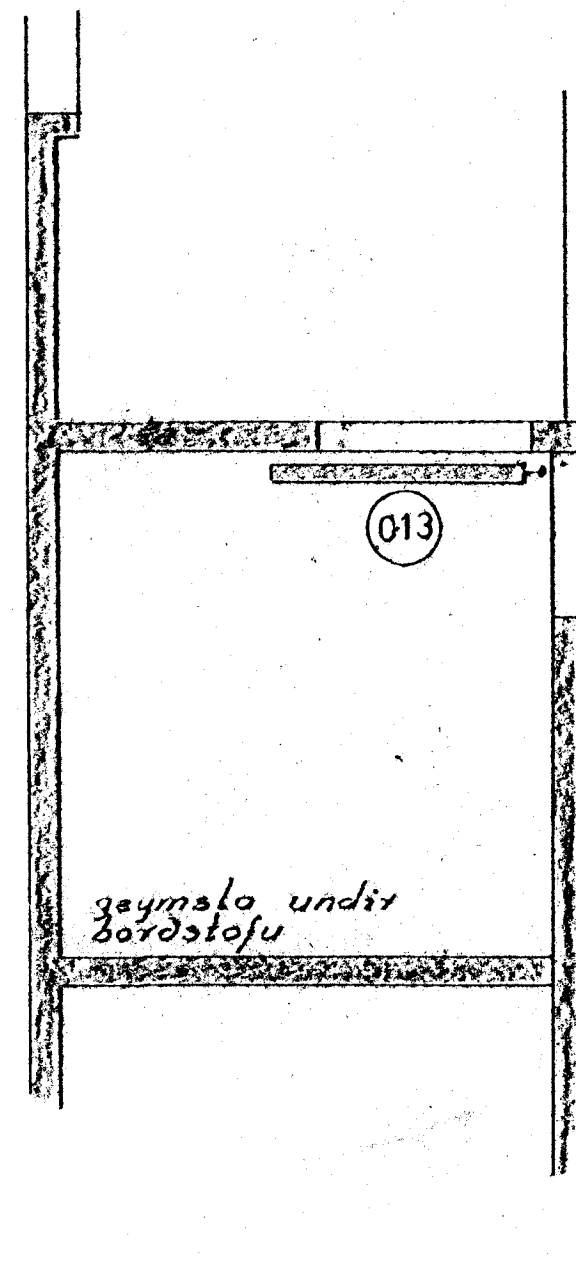

OFNATAFLA

no	hæð max	lengd max	lenging	heab
1-1	740	1600	BC	805
1-2	590	1700	BC	715
1-3	590	1600	AD	1195
1-4	590	1600	BC	1155
1-5	440	1800	AD	1155
1-6	440	4300	AD	3065
1-7	440	2450	AD	1835
1-8	590	1600	AD	1155
1-9	740	800	AB	720
1-10	740	800	AB	720
1-11	590	800	CD	310
1-12	740	2400	AD	1830
0-13	740	1800	AD	635

28. Mars 1973  
 HAFTARFJARDARBER  
 BYGGNGAFULLTRUING  
*[Signature]*

SÁVANGUR 3		
hitalögn	verk 7801	no 1/2
grunnmynd	mat 150	dags feb 73
		hanna 661
GUDMUNDUR GEIR		