



SÆVANGUR 41.

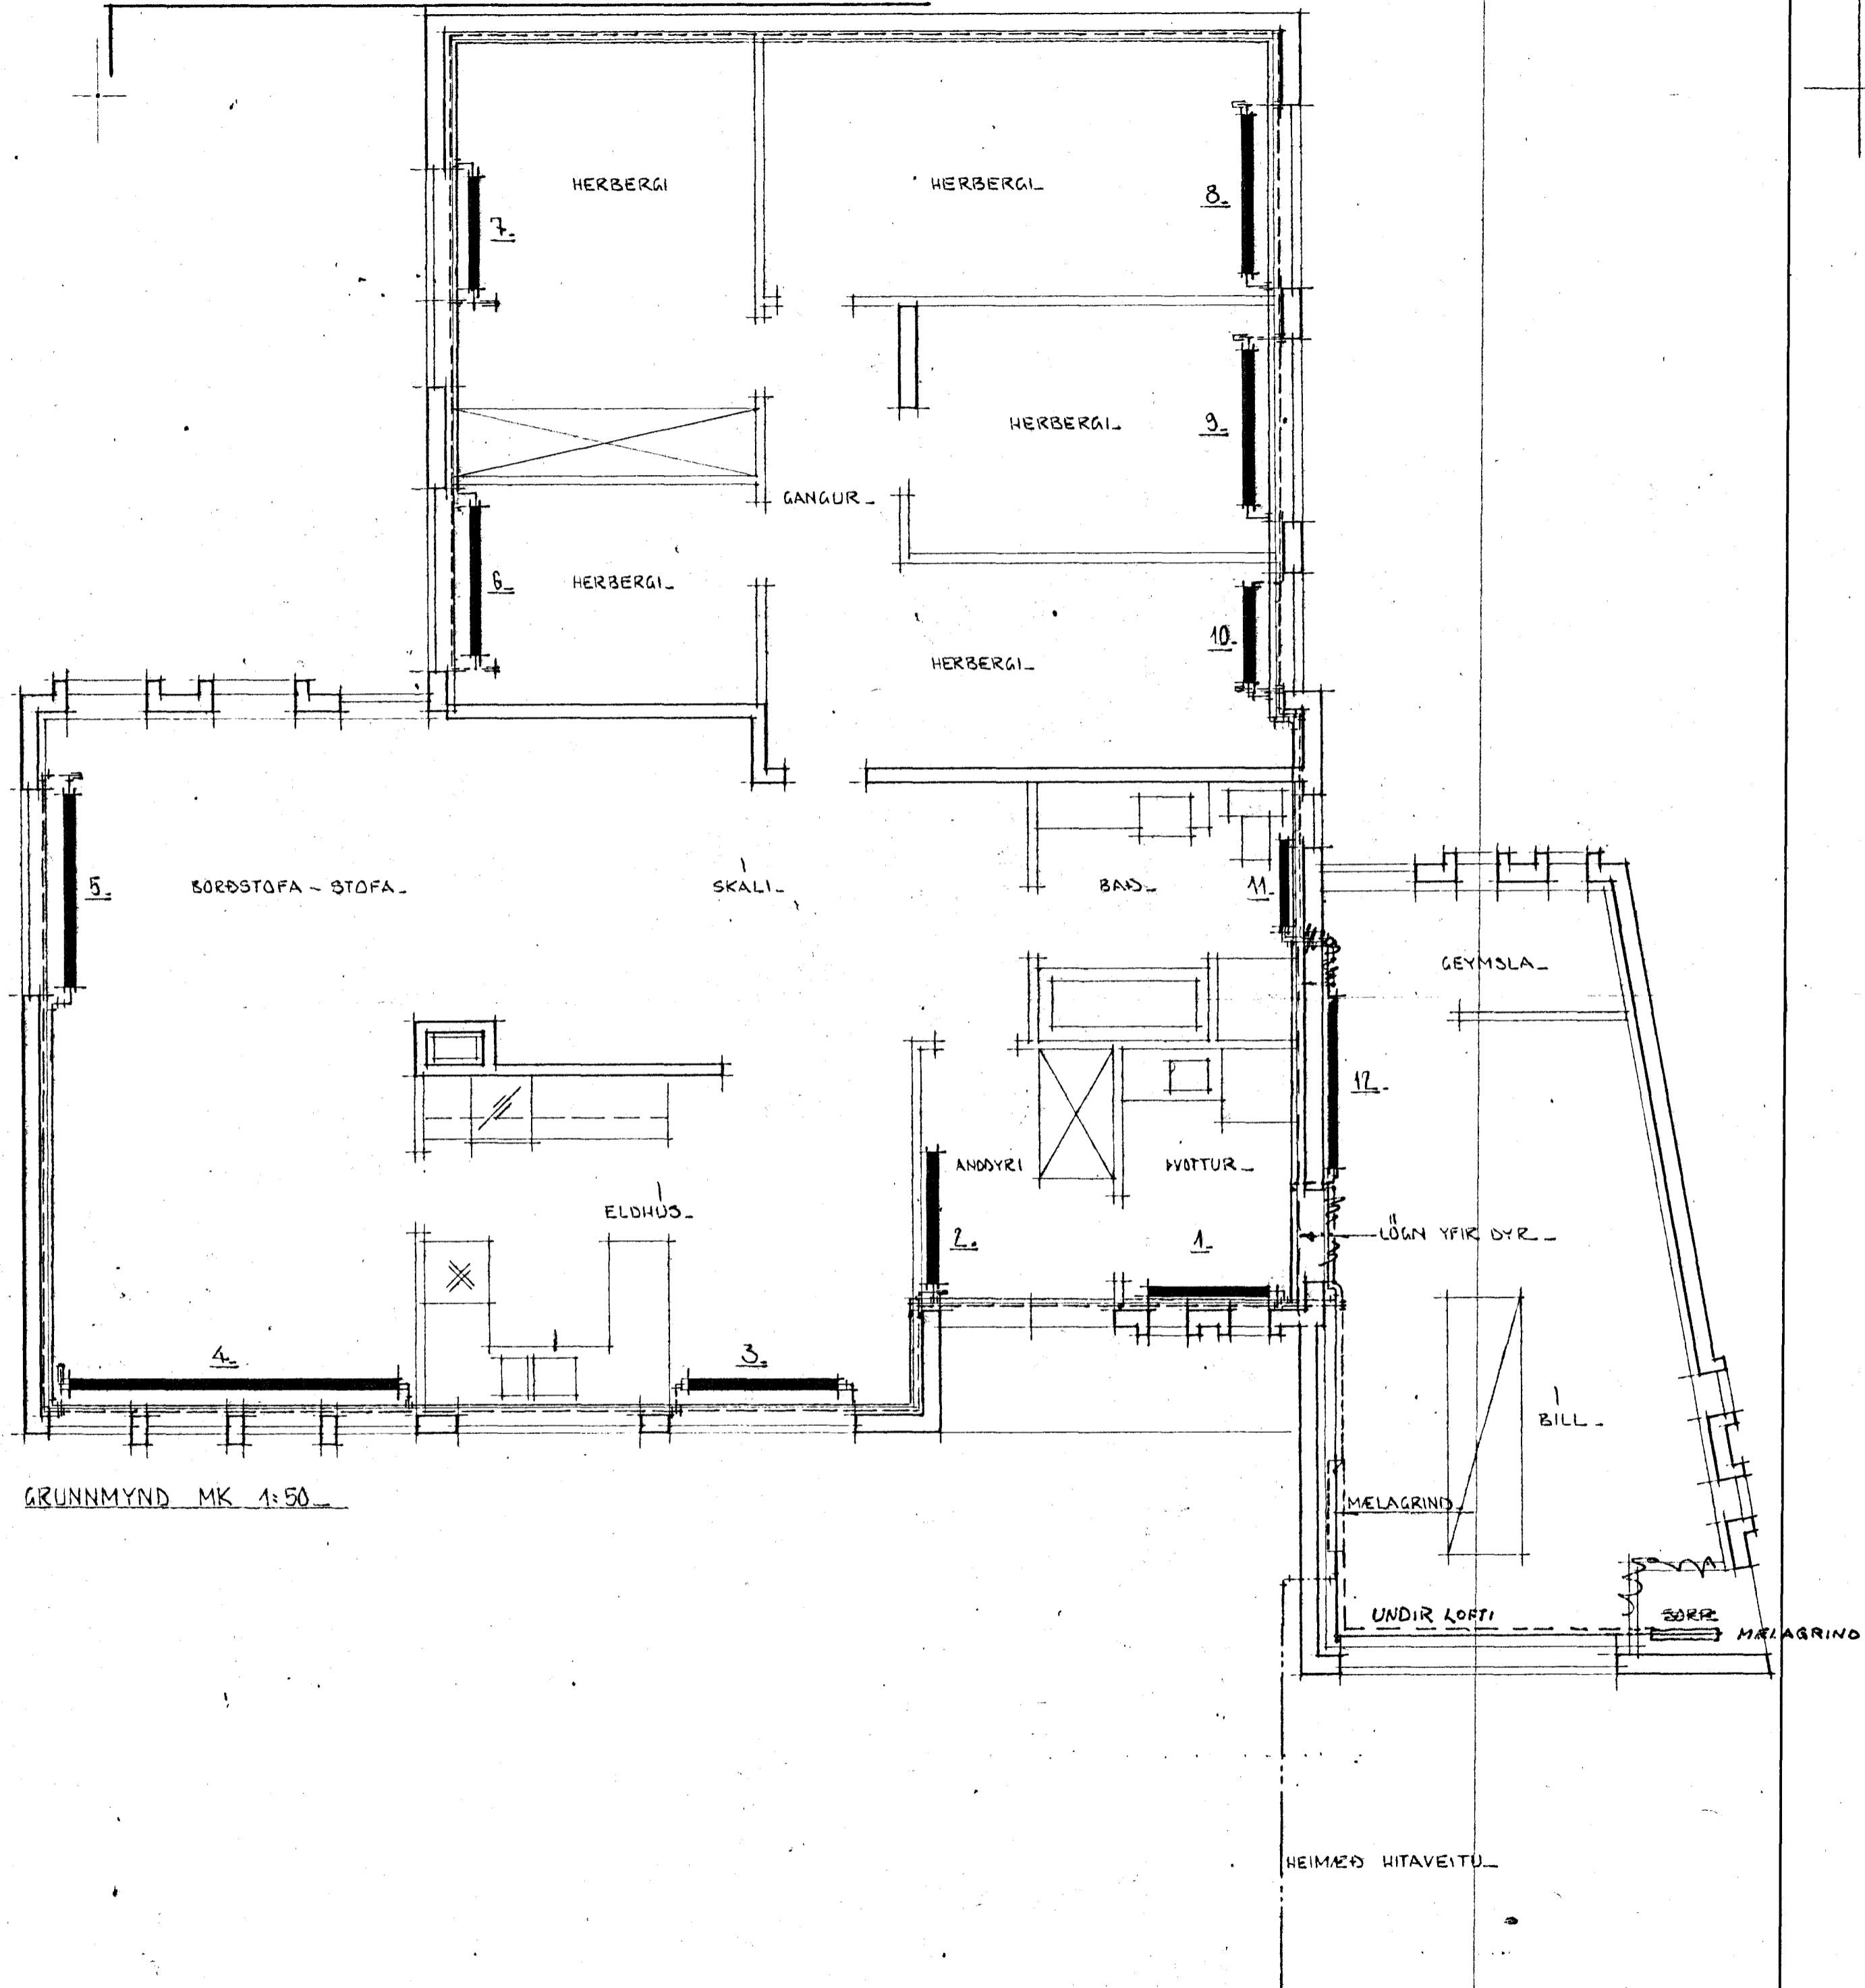

GRUNNMYND MK 1:50

22. febr. 1979  
 HAFNARFJARDABÆR  
 BYGGINGARULLTRÚNN  
*Sigurdur P. Kristjánsson*

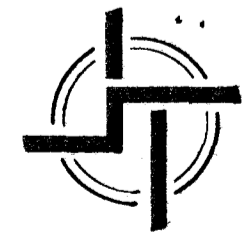

**STADALHÚS**

TEIKNISTOFA SUDURLANDSBRAUT 20 SIMI 83141

VERKEFNI	DAGS.	1978	VERK NR
HITALÖGN GRUNNMYND	MKV.	1:50	S 44
SÆVANGUR 41 HAFNARFJÓRÐ	BR.		
	BLAD NR	3.02	

*Sigurdur Gudmundsson* *Sigurdur P. Kristjánsson*  
 SIGURDUR GUDMUNDSSON SIGURDUR P. KRISTJÁNSSON FTÍ