



REGNVATN. AF ÞÓKUM SE  
LAGT Í GRJÓTSVELGI

SEVANGUR

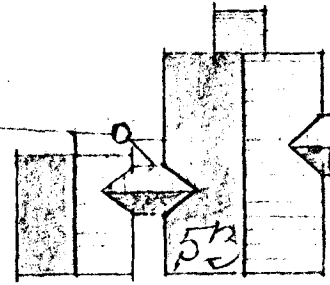

SKJÓLIANGUR

AFSTÆÐUMYND  
KVAFDI 1,3500

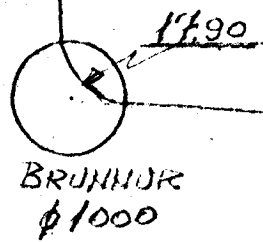

Ø150 BT 15%

BRUNNUR Ø1000

GN 2 1/4 litrum

Ø32 VITNS 50M  
FYRIA FRES  
WITVEITU

GN Ø100 20%

Ø100 20% GN

GN

18,10

18,15

18,24

Ø100 PVC 20%

18,15

18,15

GN



Ø100 20%

Ø100 PVC


18,22

20%

GOLFÓTI 19,35

18,23

18,32

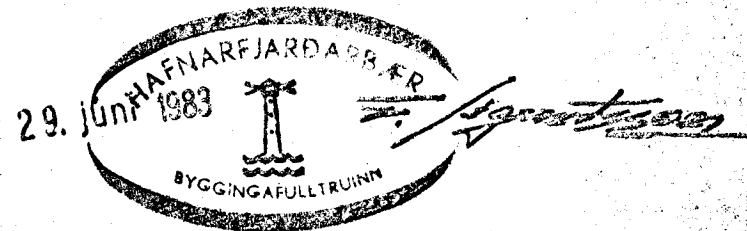

SEVANGUR 53

FRÆRENNISLÖGN

Hafnarfjörði í júní 1983  
Rakelinn Sugálfsson